



**DORSKY
HODGSON
PARRISH
YUE**

AA 26001261

Architecture

Planning

Interiors

Environmental

Graphics

Cleveland

Fort Lauderdale

Washington DC

Ft. Lauderdale, Florida 33304
Phone (954) 524-8686
Fax (954) 524-8604


COCONUT CREEK DEVELOPMENT LLC

APPLICANT:

SOUTH WEST CORNER OF LYONS ROAD AND WILES ROAD, COCONUT CREEK, FLORIDA


Job No.: 2005113
Drawn: S.A.
Checked: V.S.
Date: 03-28-06

ALL RIGHTS RESERVED

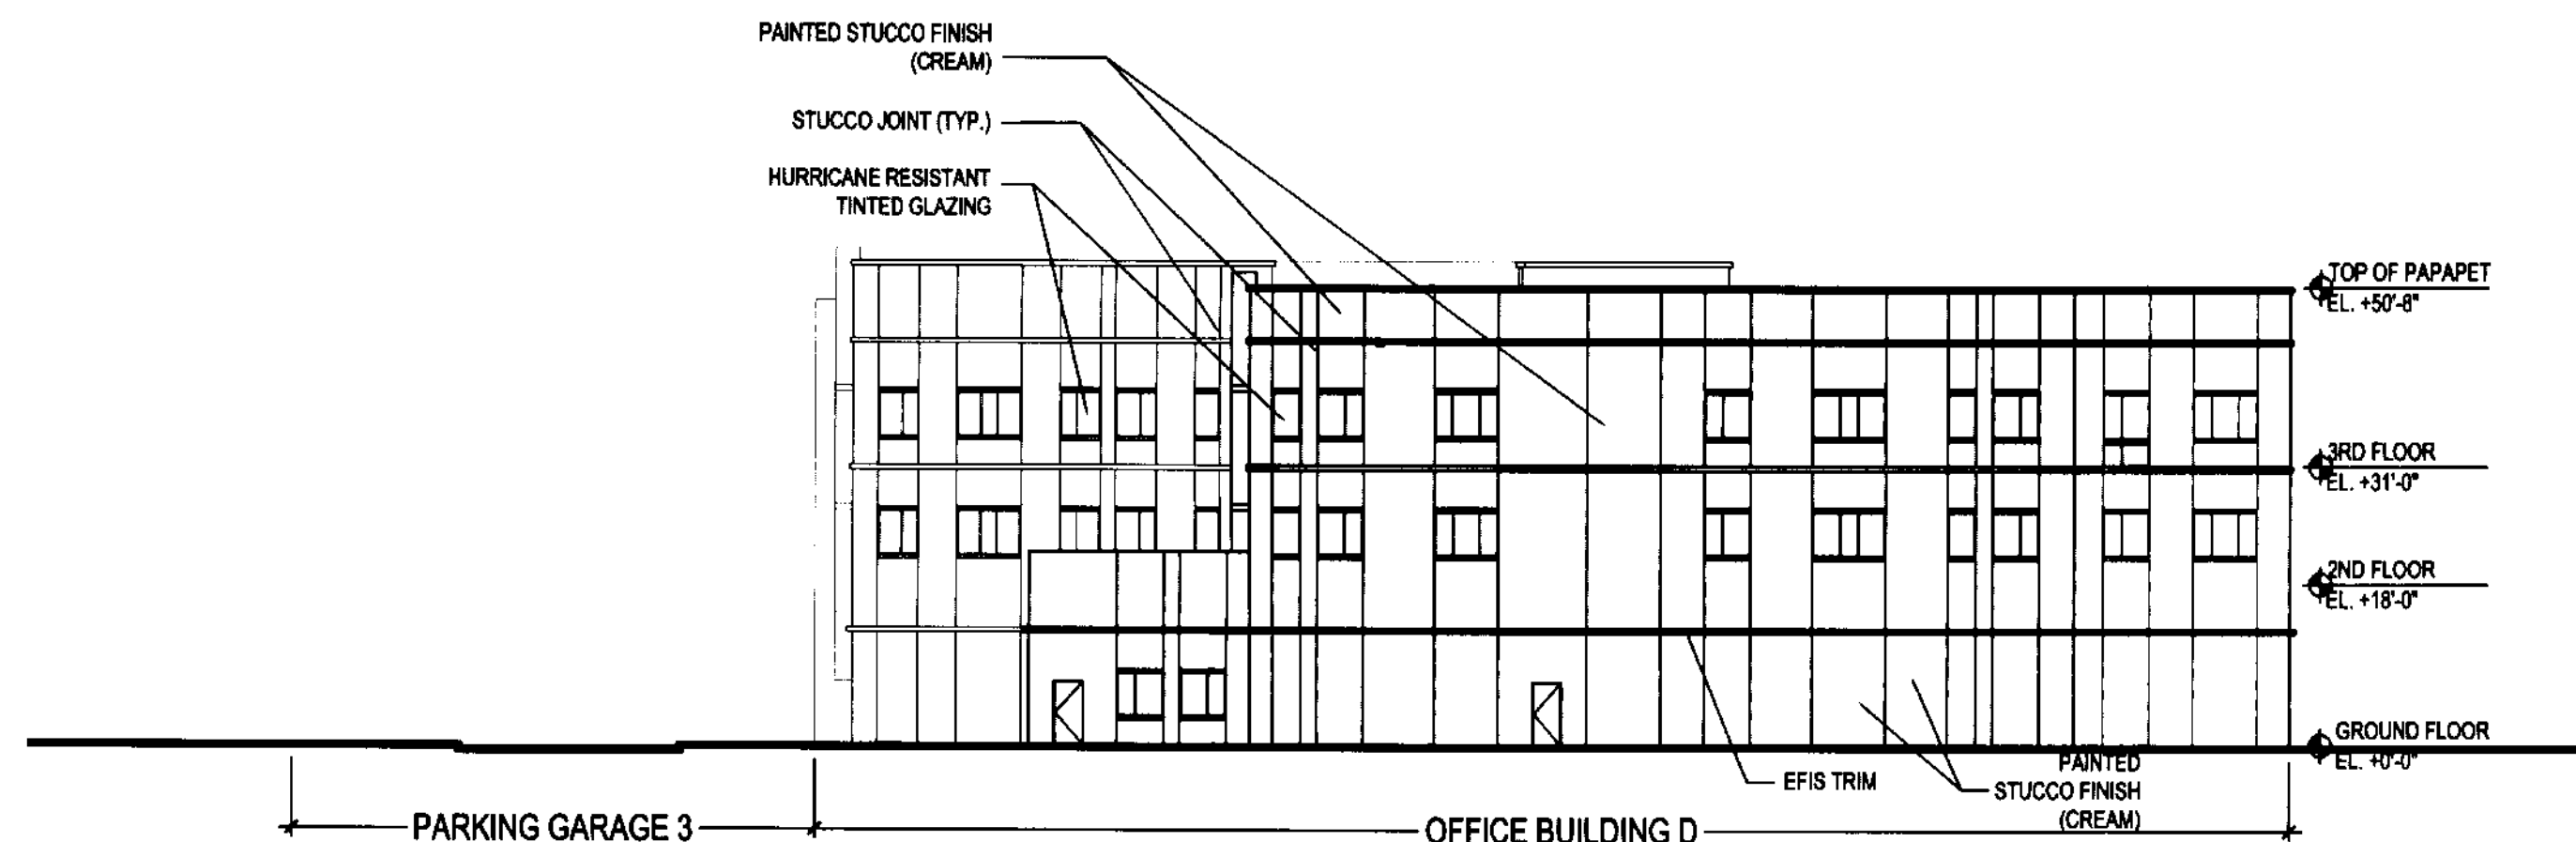


5 SOUTH ELEVATION
BUILDING PG3, D

1" = 20'

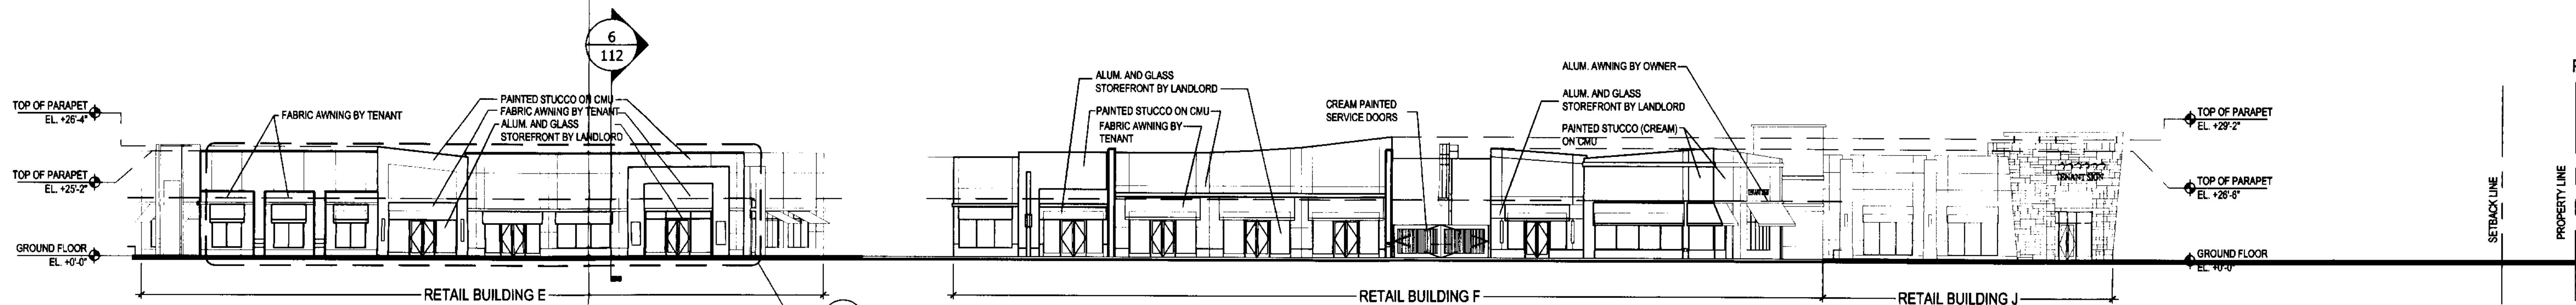


5 SOUTH ELEVATION (CONT.)
BUILDING E, F, J

1" = 20'

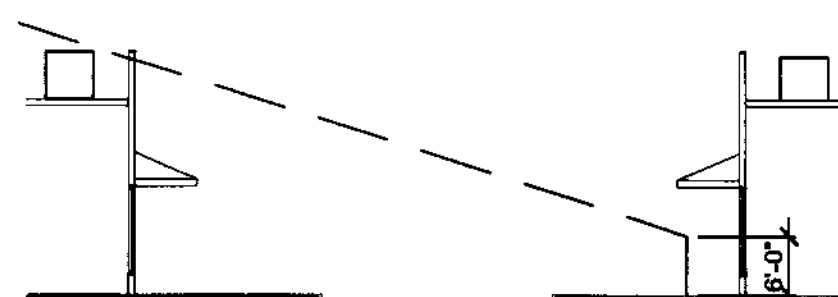


4 TYP. SIGHT TRIANGLE DETAIL
BUILDING E, F, J

1" = 20'

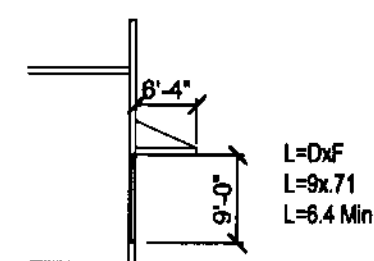

6 TYP. SOUTH ELEV. AWNING SECTION
BUILDING E, F, J


1" = 20'

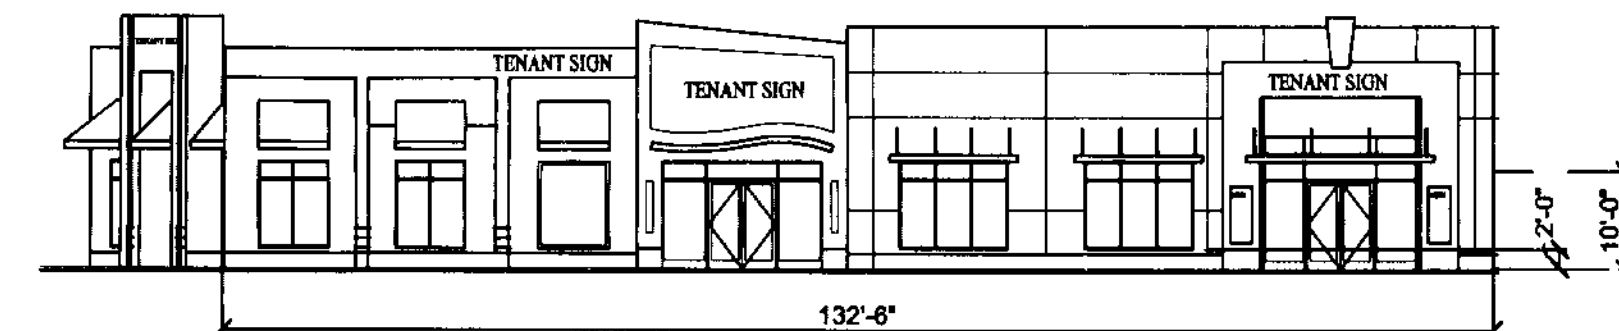

7 TYP. WALL FENESTRATION
BUILDING E, F, J

1" = 20'

WALL AREA = 132'-6"x10' = 1326 SQ. FT.
REQUIRED TRANSPARENCY = 25% MIN. = 332 SQ. FT.
TRANSPARENCY PROVIDED = 626 SQ. FT. = 48%

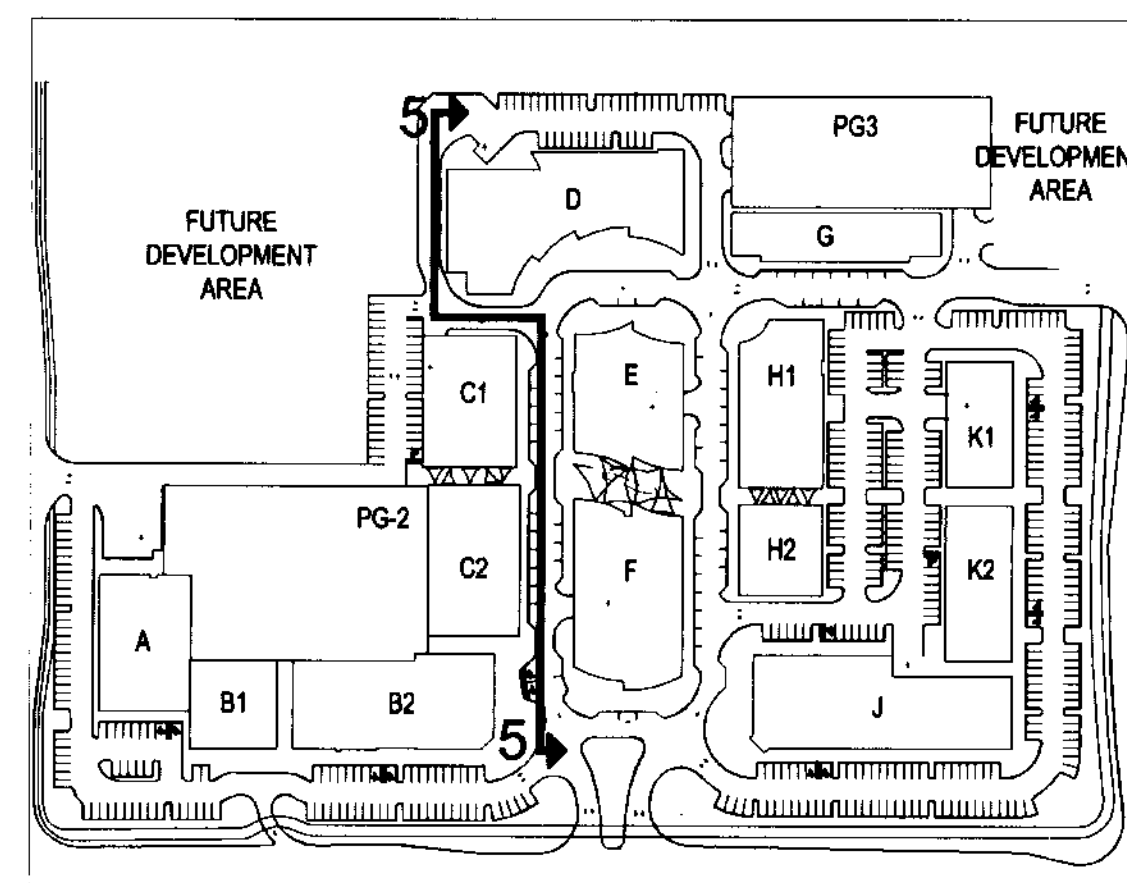

KEY PLAN

A 112