

TENANT SIGNS TO COMPLY
WITH APPROVED SIGNAGE
PLAN.

ALL RIGHTS RESERVED

Regis J. Korba Victor K. Yue
AR 0015112 AR 0013087

Issue: 03-28-2006 Date: 03-28-2006
SITE PLAN Submittal
DRC Comments #1 04-27-2006
DRC Comments #2 07-06-2006
Rev. #3 Time & Plant 07-19-2006
Rev. #4 Final Engin. 12-15-2006
Rev. #5 Final Site App. 01-29-2007
Rev. #6 Admin. App. 06-25-2007
Rev. #7 Admin. App. 08-16-2007



**DORSKY
HODGSON
PARRISH
YUE**

AA 26001261


Architecture
Planning
Interiors
Environmental
Graphics

Cleveland
Fort Lauderdale
Washington DC


Fl. Lauderdale, Florida 33394
Phone (954) 524-8686
Fax (954) 524-8694

ELEVATIONS
APPLICANT: COCONUT CREEK DEVELOPMENT LLC
Job No.: 2005113
Drawn: S.A.
Checked: V.S.
Date: 03-28-06
SOUTH WEST CORNER OF LYONS ROAD AND WILES ROAD, COCONUT CREEK, FLORIDA


A 115

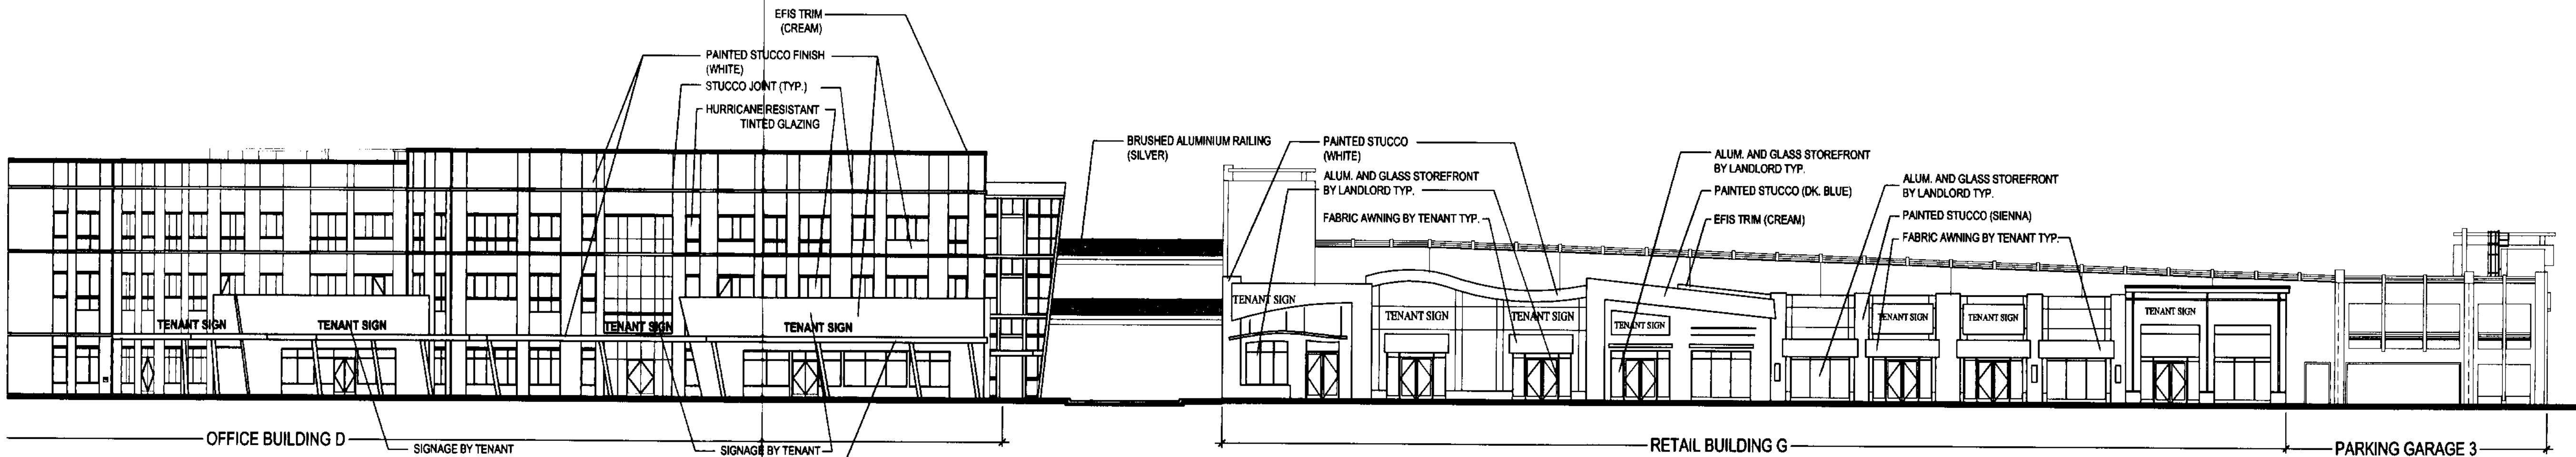

9 SOUTH ELEVATION
115 BUILDING D, G, 1" = 20'

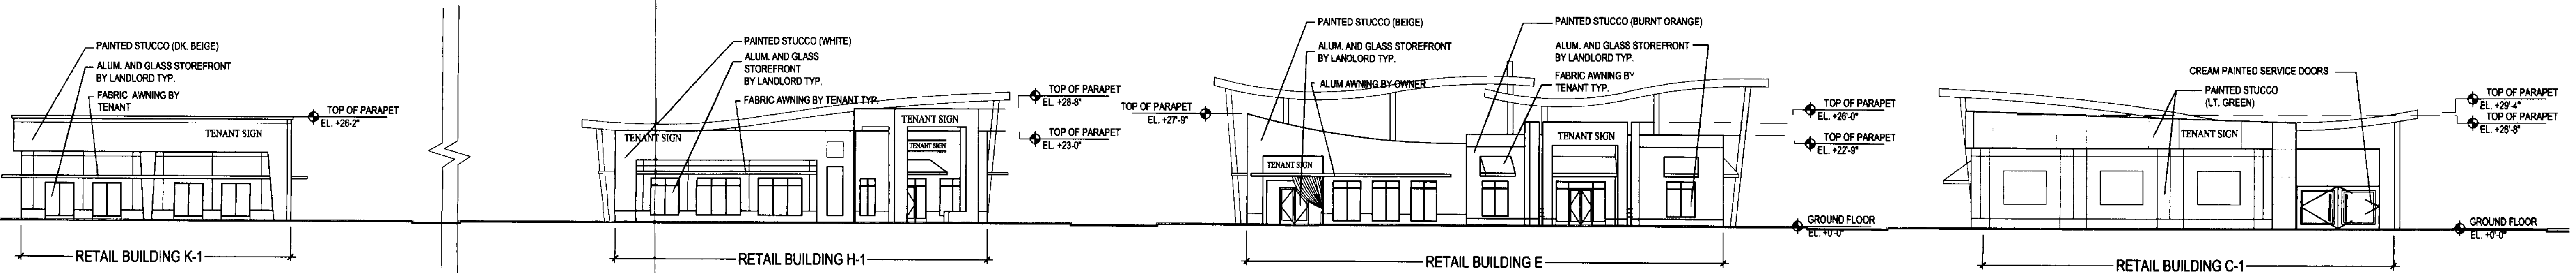

12 WEST ELEVATION
115 BUILDING K1, H1, E, C1 1" = 20'

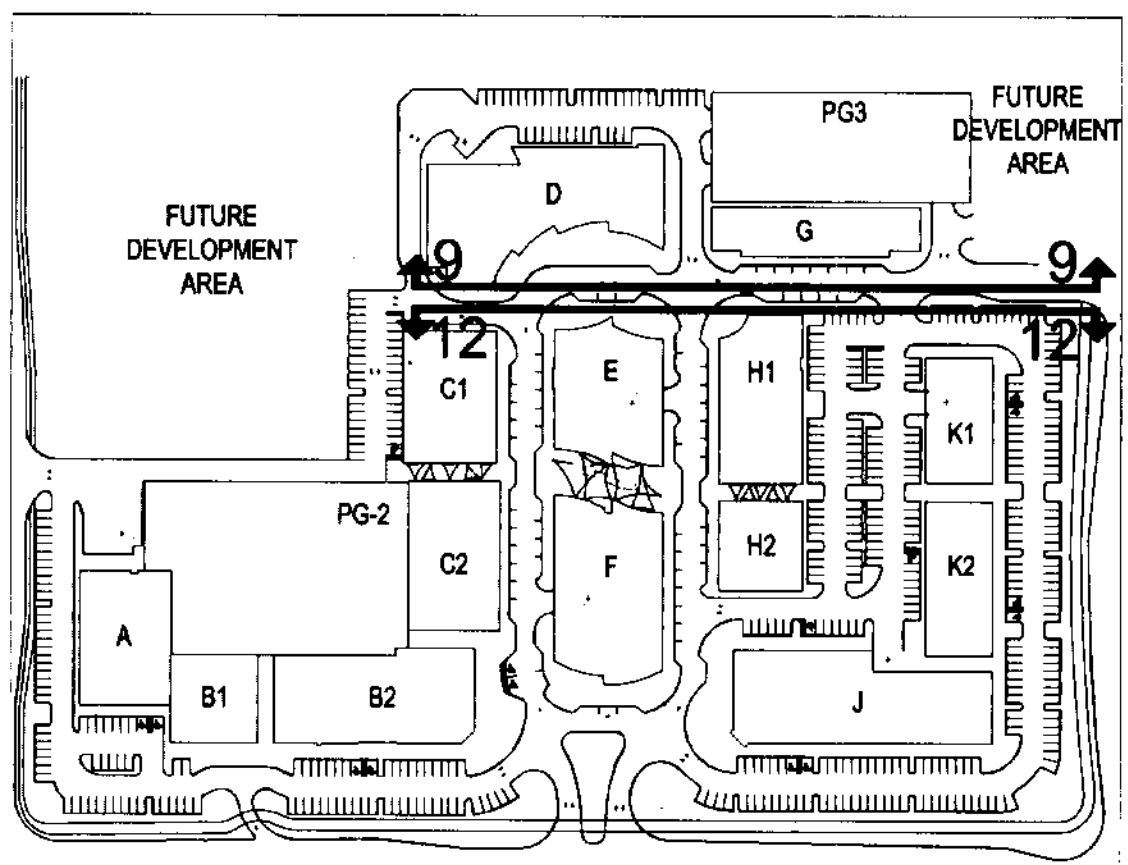

KEY PLAN