



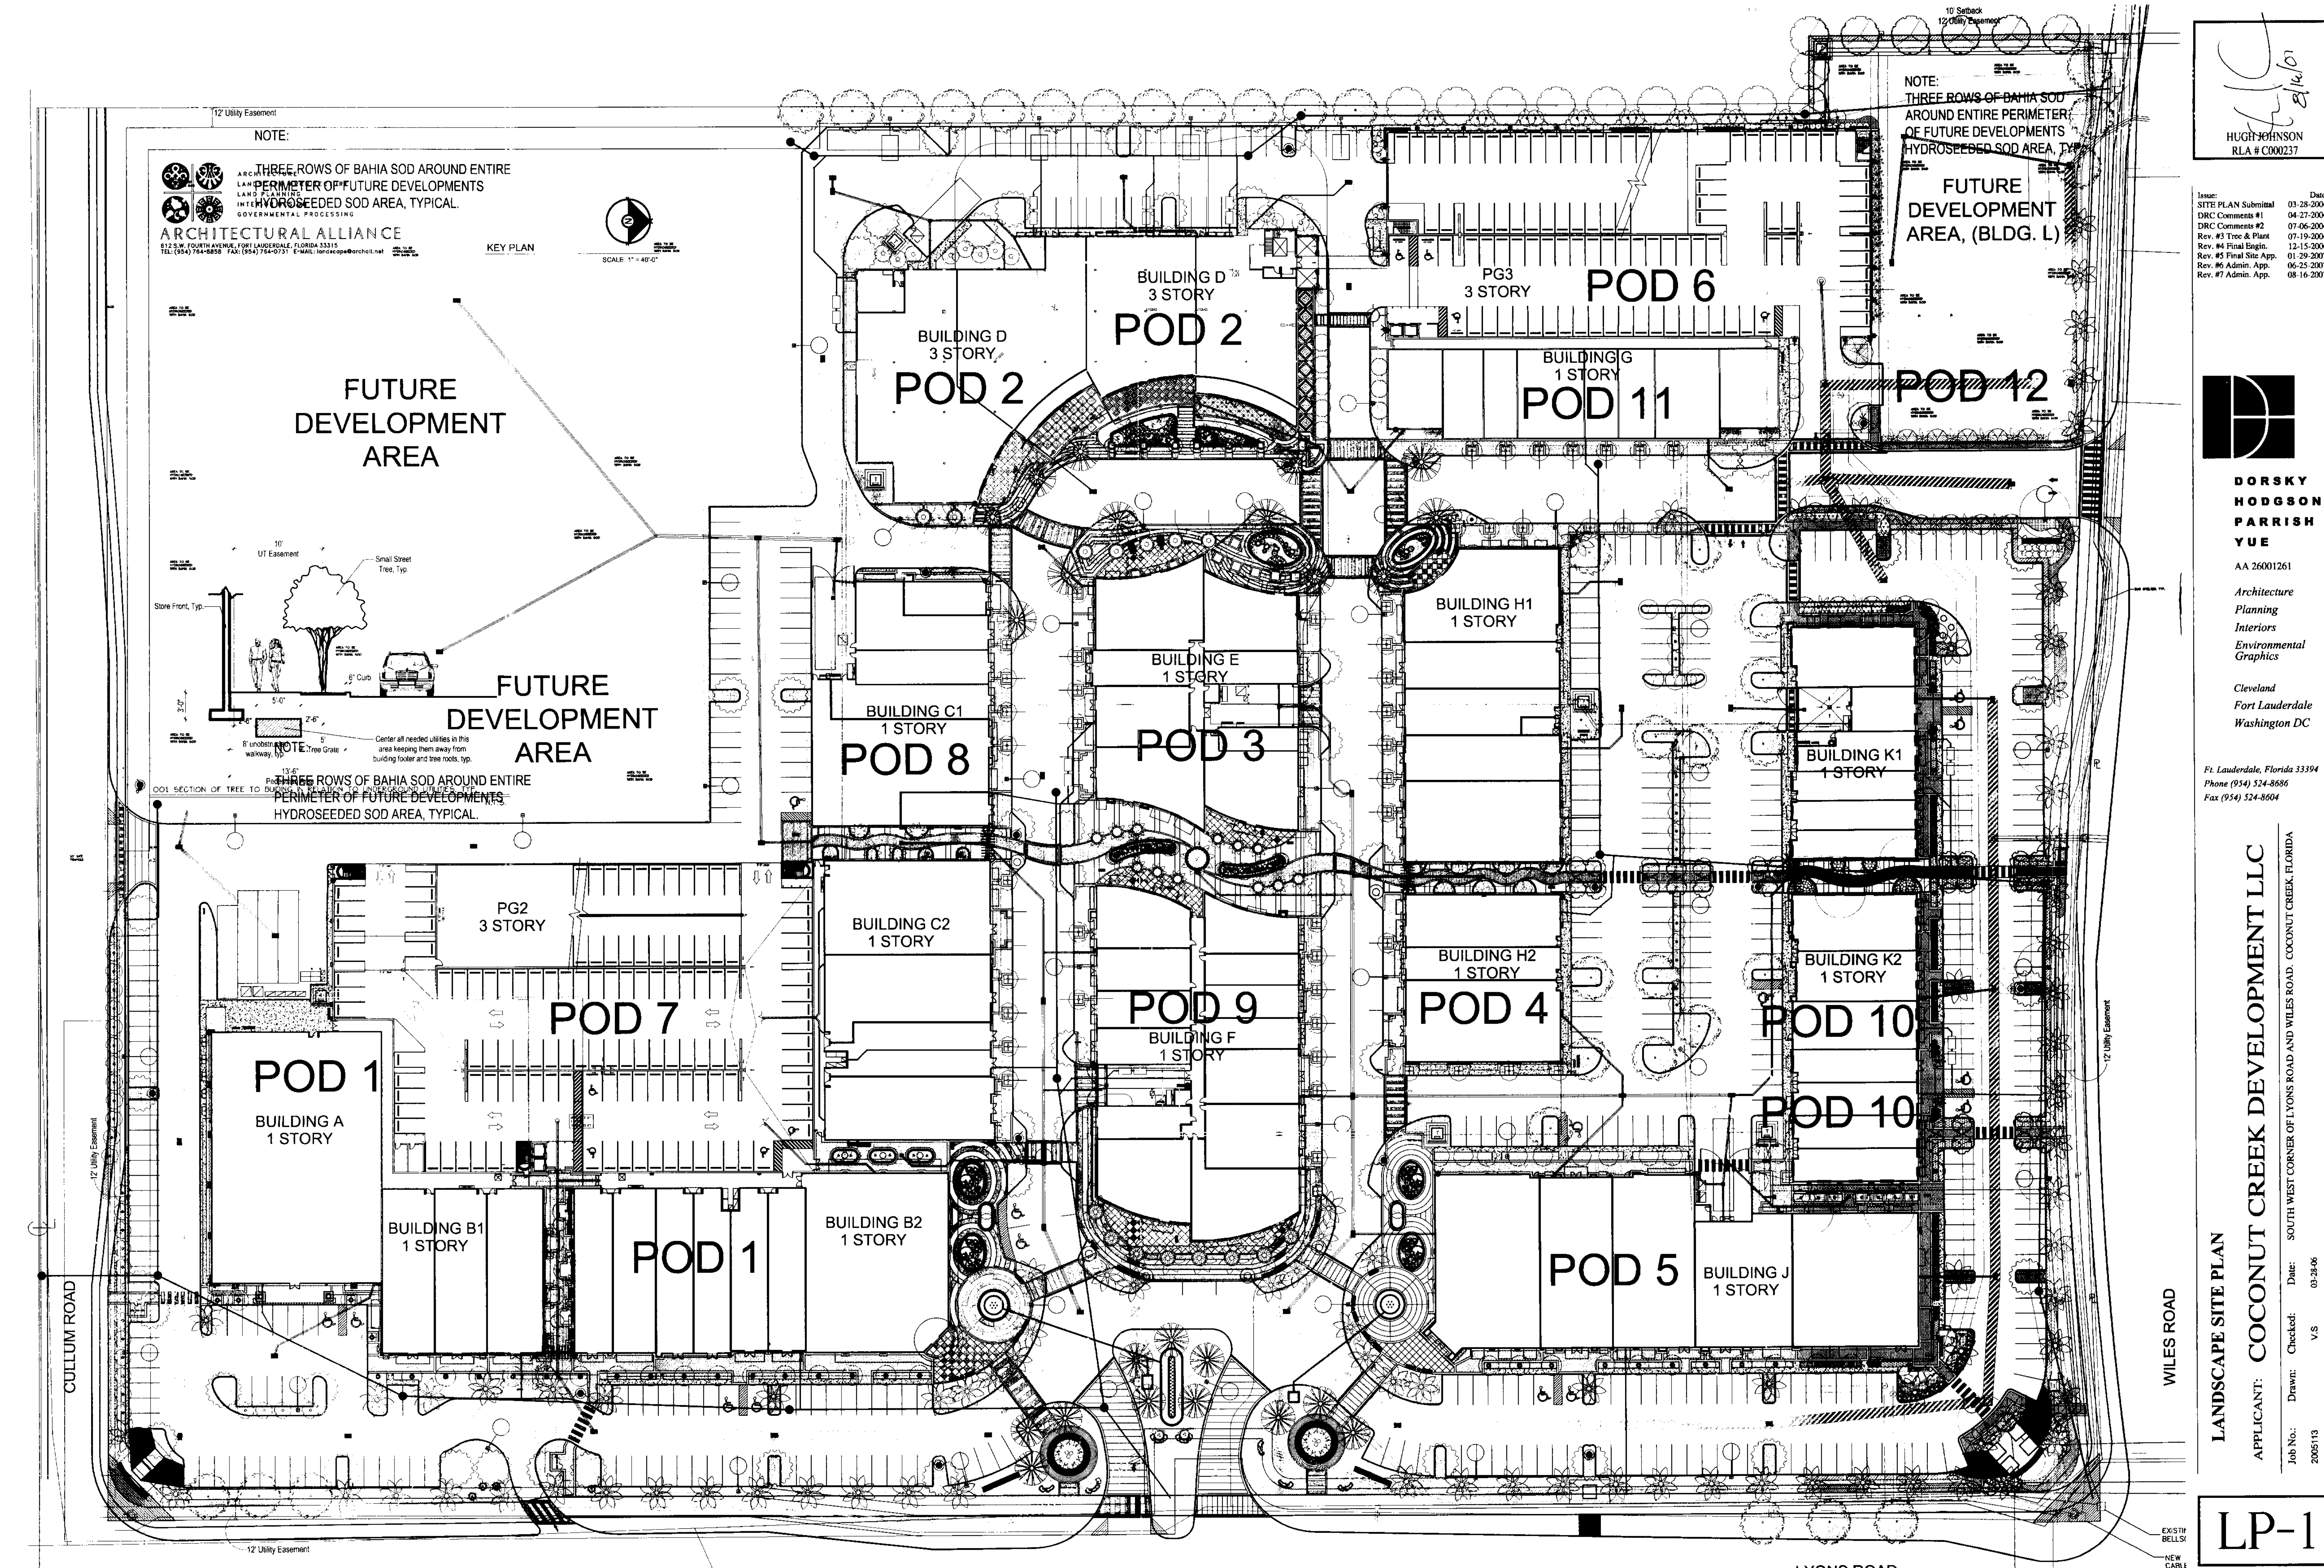

HUGH JOHNSON
RLA # C000237

Issue: SITE PLAN Submittal
Date: 03-28-2006
DRC Comments #1
04-27-2006
Rev. #3 Tree & Plant
07-06-2006
Rev. #4 Final Engin.
12-15-2006
Rev. #5 Final Site App.
01-29-2007
Rev. #6 Admin. App.
06-25-2007
Rev. #7 Admin. App.
08-16-2007

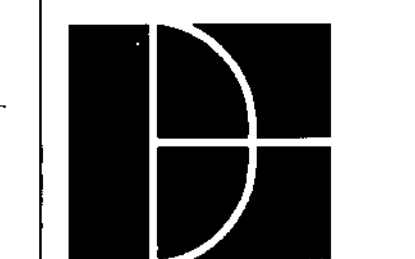

**DORSKY
HODGSON
PARRISH
YUE**

AA 26001261

Architecture
Planning
Interiors
Environmental
Graphics

Cleveland
Fort Lauderdale
Washington DC

Ft. Lauderdale, Florida 33394
Phone (954) 524-8586
Fax (954) 524-8604

LANDSCAPE SITE PLAN
APPLICANT: COCONUT CREEK DEVELOPMENT LLC
Job No.: 2005113
Drawn: V.S.
Checked: V.S.
Date: 03-28-06
SOUTH WEST CORNER OF LYONS ROAD AND WILES ROAD, COCONUT CREEK, FLORIDA
ALL RIGHTS RESERVED

LP-1