

Issue:	Date:
SITE PLAN Submittal	03-28-2006
DRC Comments #1	04-27-2006
DRC Comments #2	07-06-2006
Rev. #3 Tree & Plant	07-19-2006
Rev. #4 Final Engin.	12-15-2006
Rev. #5 Final Site App.	01-29-2007
Rev. #6 Admin. App.	06-25-2007
Rev. #7 Admin. App.	08-16-2007



**DORSKY
HODGSON
PARRISH
YUE**

AA 26001261

Architecture
Planning
Interiors
Environmen.
Graphics

Cleveland
Fort Lauderdale
Washington DC

Ft. Lauderdale, Florida 33394
Phone (954) 524-8686
Fax (954) 524-8604

LANDSCAPE PLAN

APPLICANT: COCONUT CREEK DEVELOPMENT LLC



Job No.:	Drawn:	Checked:	Date:	SOUTH WEST CORNER OF LYONS ROAD AND WILES ROAD, COCONUT CREEK, FLORIDA
----------	--------	----------	-------	--

ALL RIGHTS RESERVED

LANDSCAPE PIAN

APPLICANT:	COCONUT		
Job No.:	Drawn:	Checked:	Date:
0005113		V.S	03-28-06

LP-5

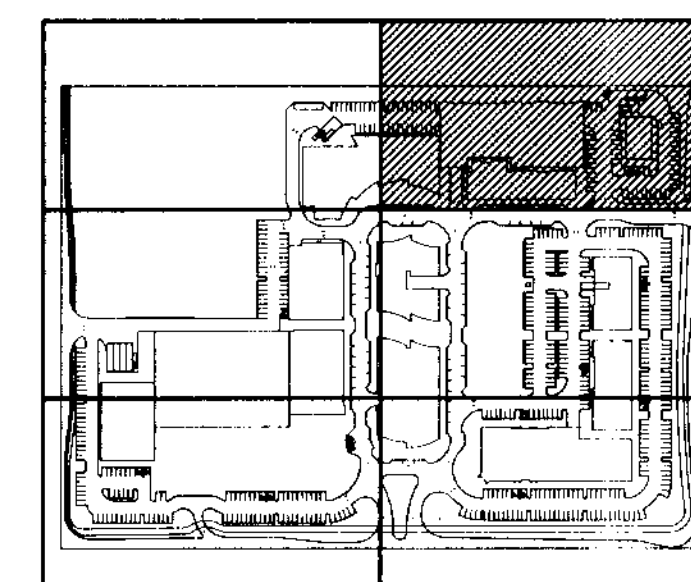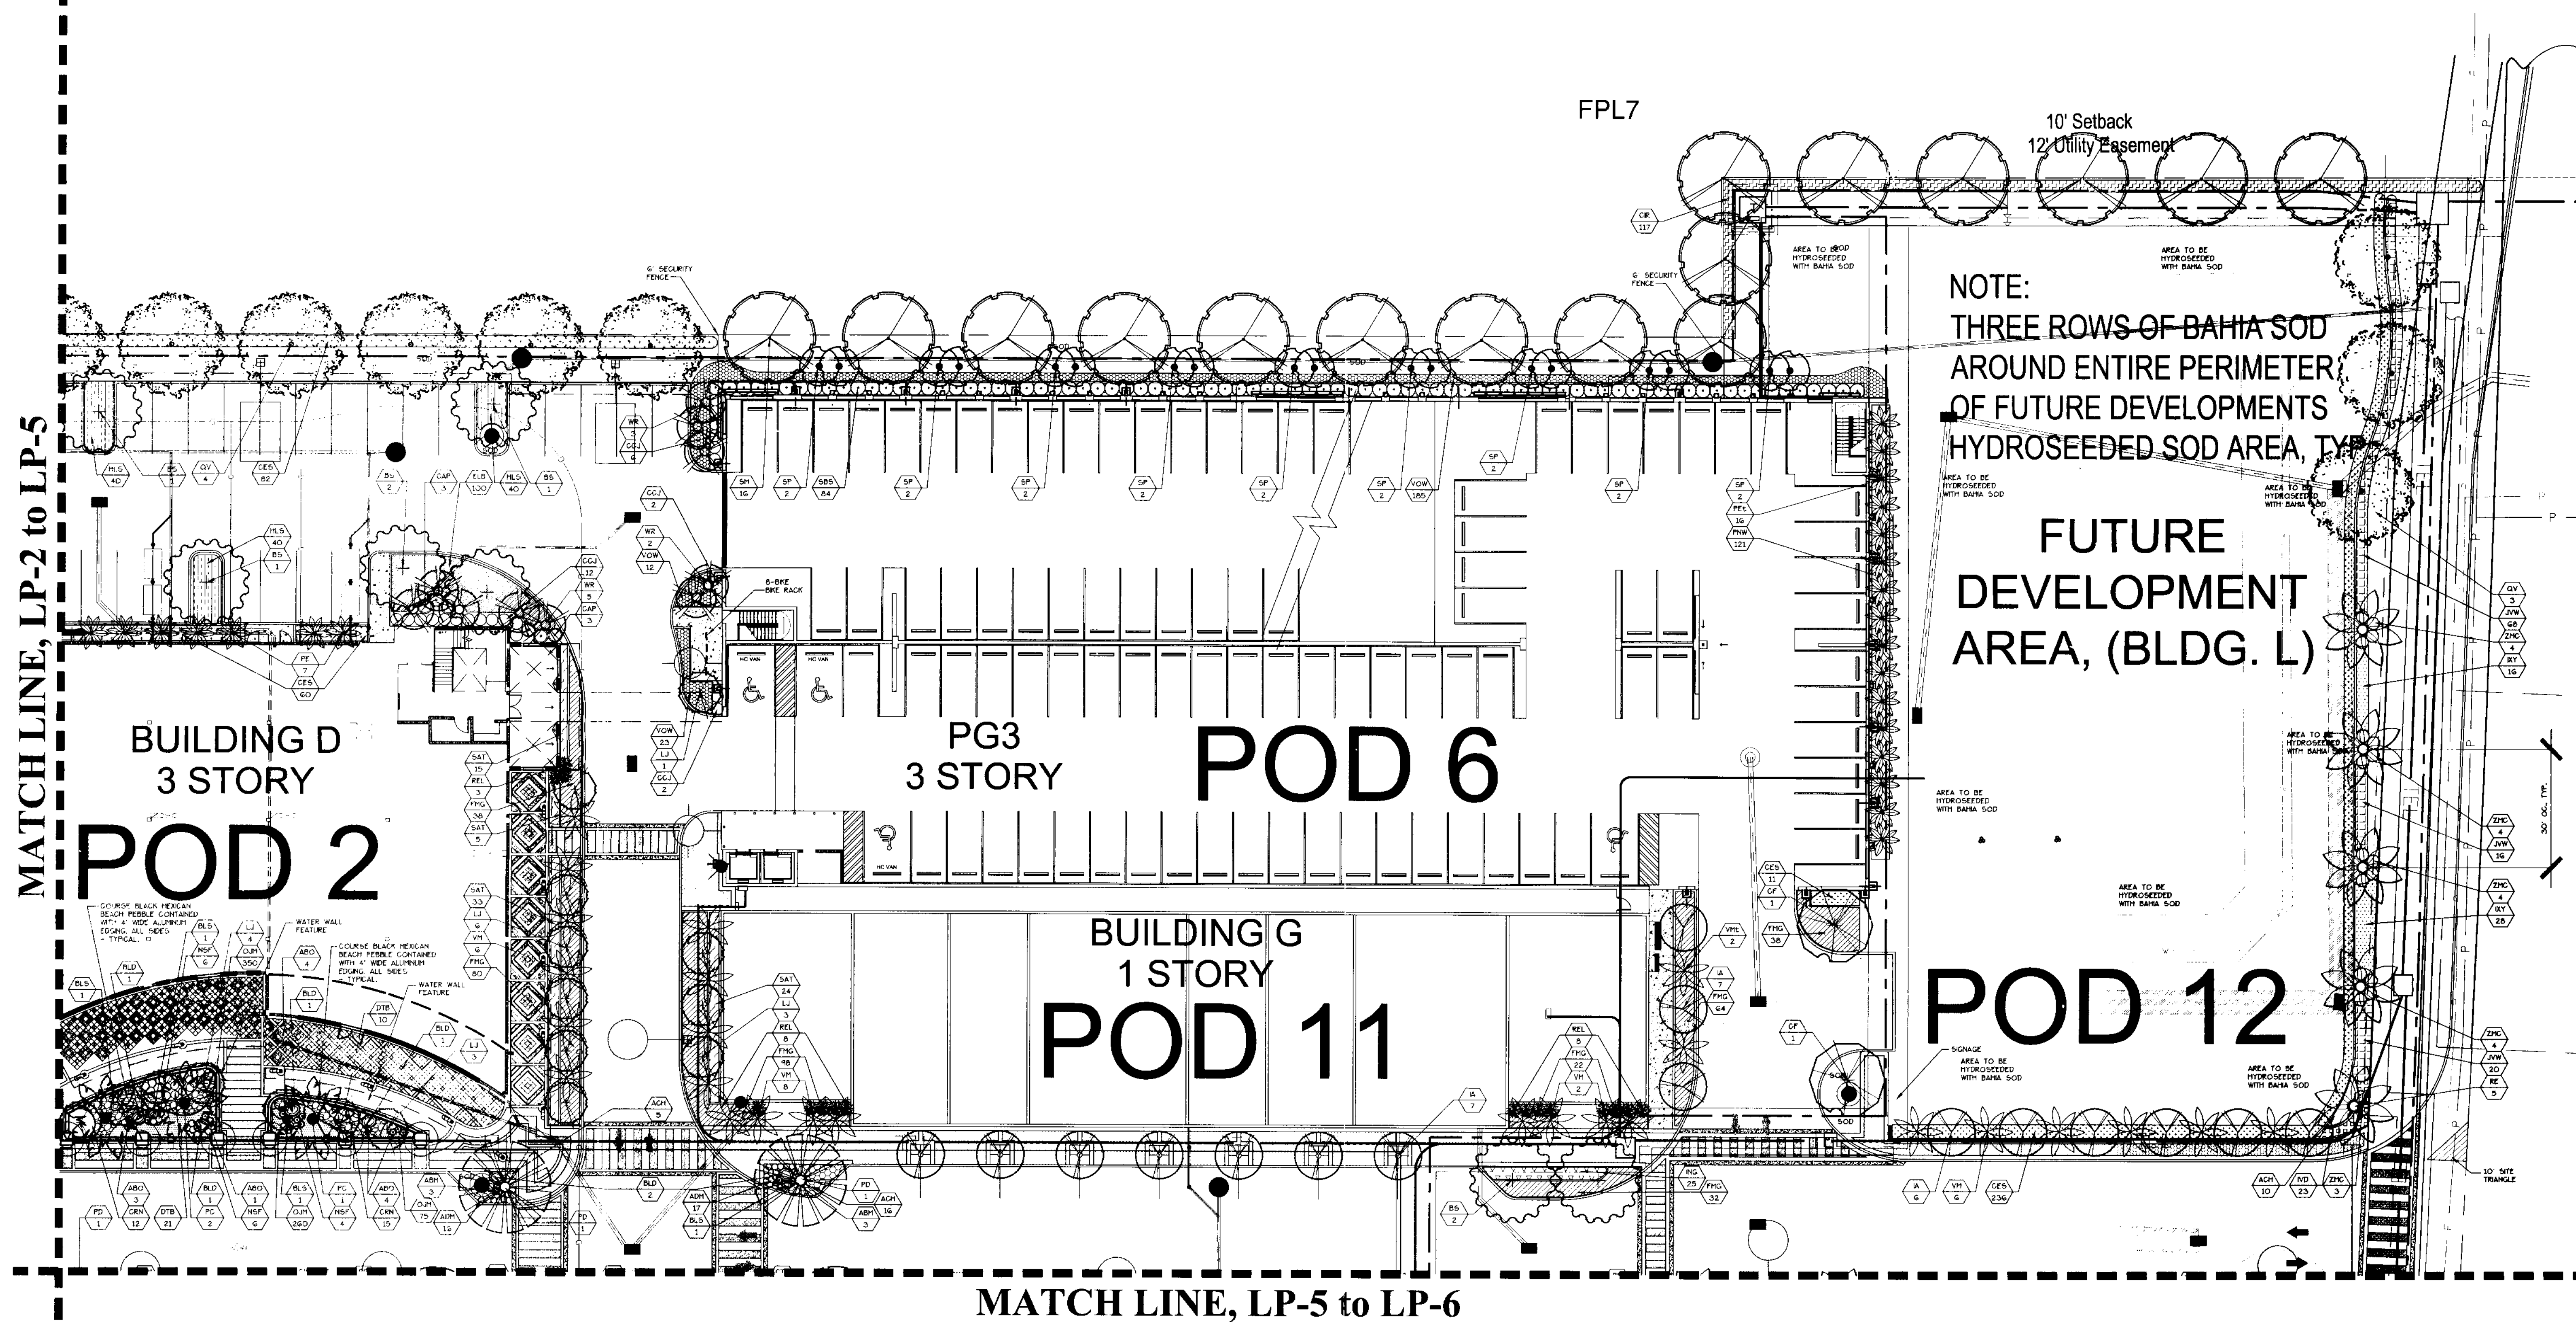

KEY PLA

SCALE: 1" = 20'

