

MATCH LINE, LP-3 to LP-6

MATCH LINE, LP-5 to LP-6

ARCHITECTURE
LANDSCAPE ARCHITECTURE
LAND PLANNING
INTERIOR DESIGN
GOVERNMENTAL PROCESSING
ARCHITECTURAL ALLIANCE
812 S.W. FOURTH AVENUE, FORT LAUDERDALE, FLORIDA 33315
TEL: (954) 784-8858 FAX: (954) 784-0731 E-MAIL: landscape@archall.net

HUGH JOHNSON
RLA # C000237

Issue: SITE PLAN Submittal 03-24-2006
Date: 03-24-2006
DRC Comments #1 04-27-2006
DRC Comments #2 07-06-2006
Rev. #3 Tree & Plant 07-19-2006
Rev. #4 Final Engin. 12-15-2006
Rev. #5 Final Site App. 01-29-2007
Rev. #6 Admin. App. 06-25-2007
Rev. #7 Admin. App. 08-16-2007



**DORSKY
HODGSON
PARRISH
YUE**

AA 26001261


Architecture
Planning
Interiors
Environmental
Graphics

Cleveland
Fort Lauderdale
Washington DC


Ft. Lauderdale, Florida 33394
Phone (954) 524-8686
Fax (954) 524-8604

LANDSCAPE PLAN
APPLICANT: **COCONUT CREEK DEVELOPMENT LLC**
Job No.: 2005113
Drawn: V/S
Checked: V/S
Date: 03-28-06
SOUTH WEST CORNER OF LYONS ROAD AND WILES ROAD, COCONUT CREEK, FLORIDA
ALL RIGHTS RESERVED

LP-6

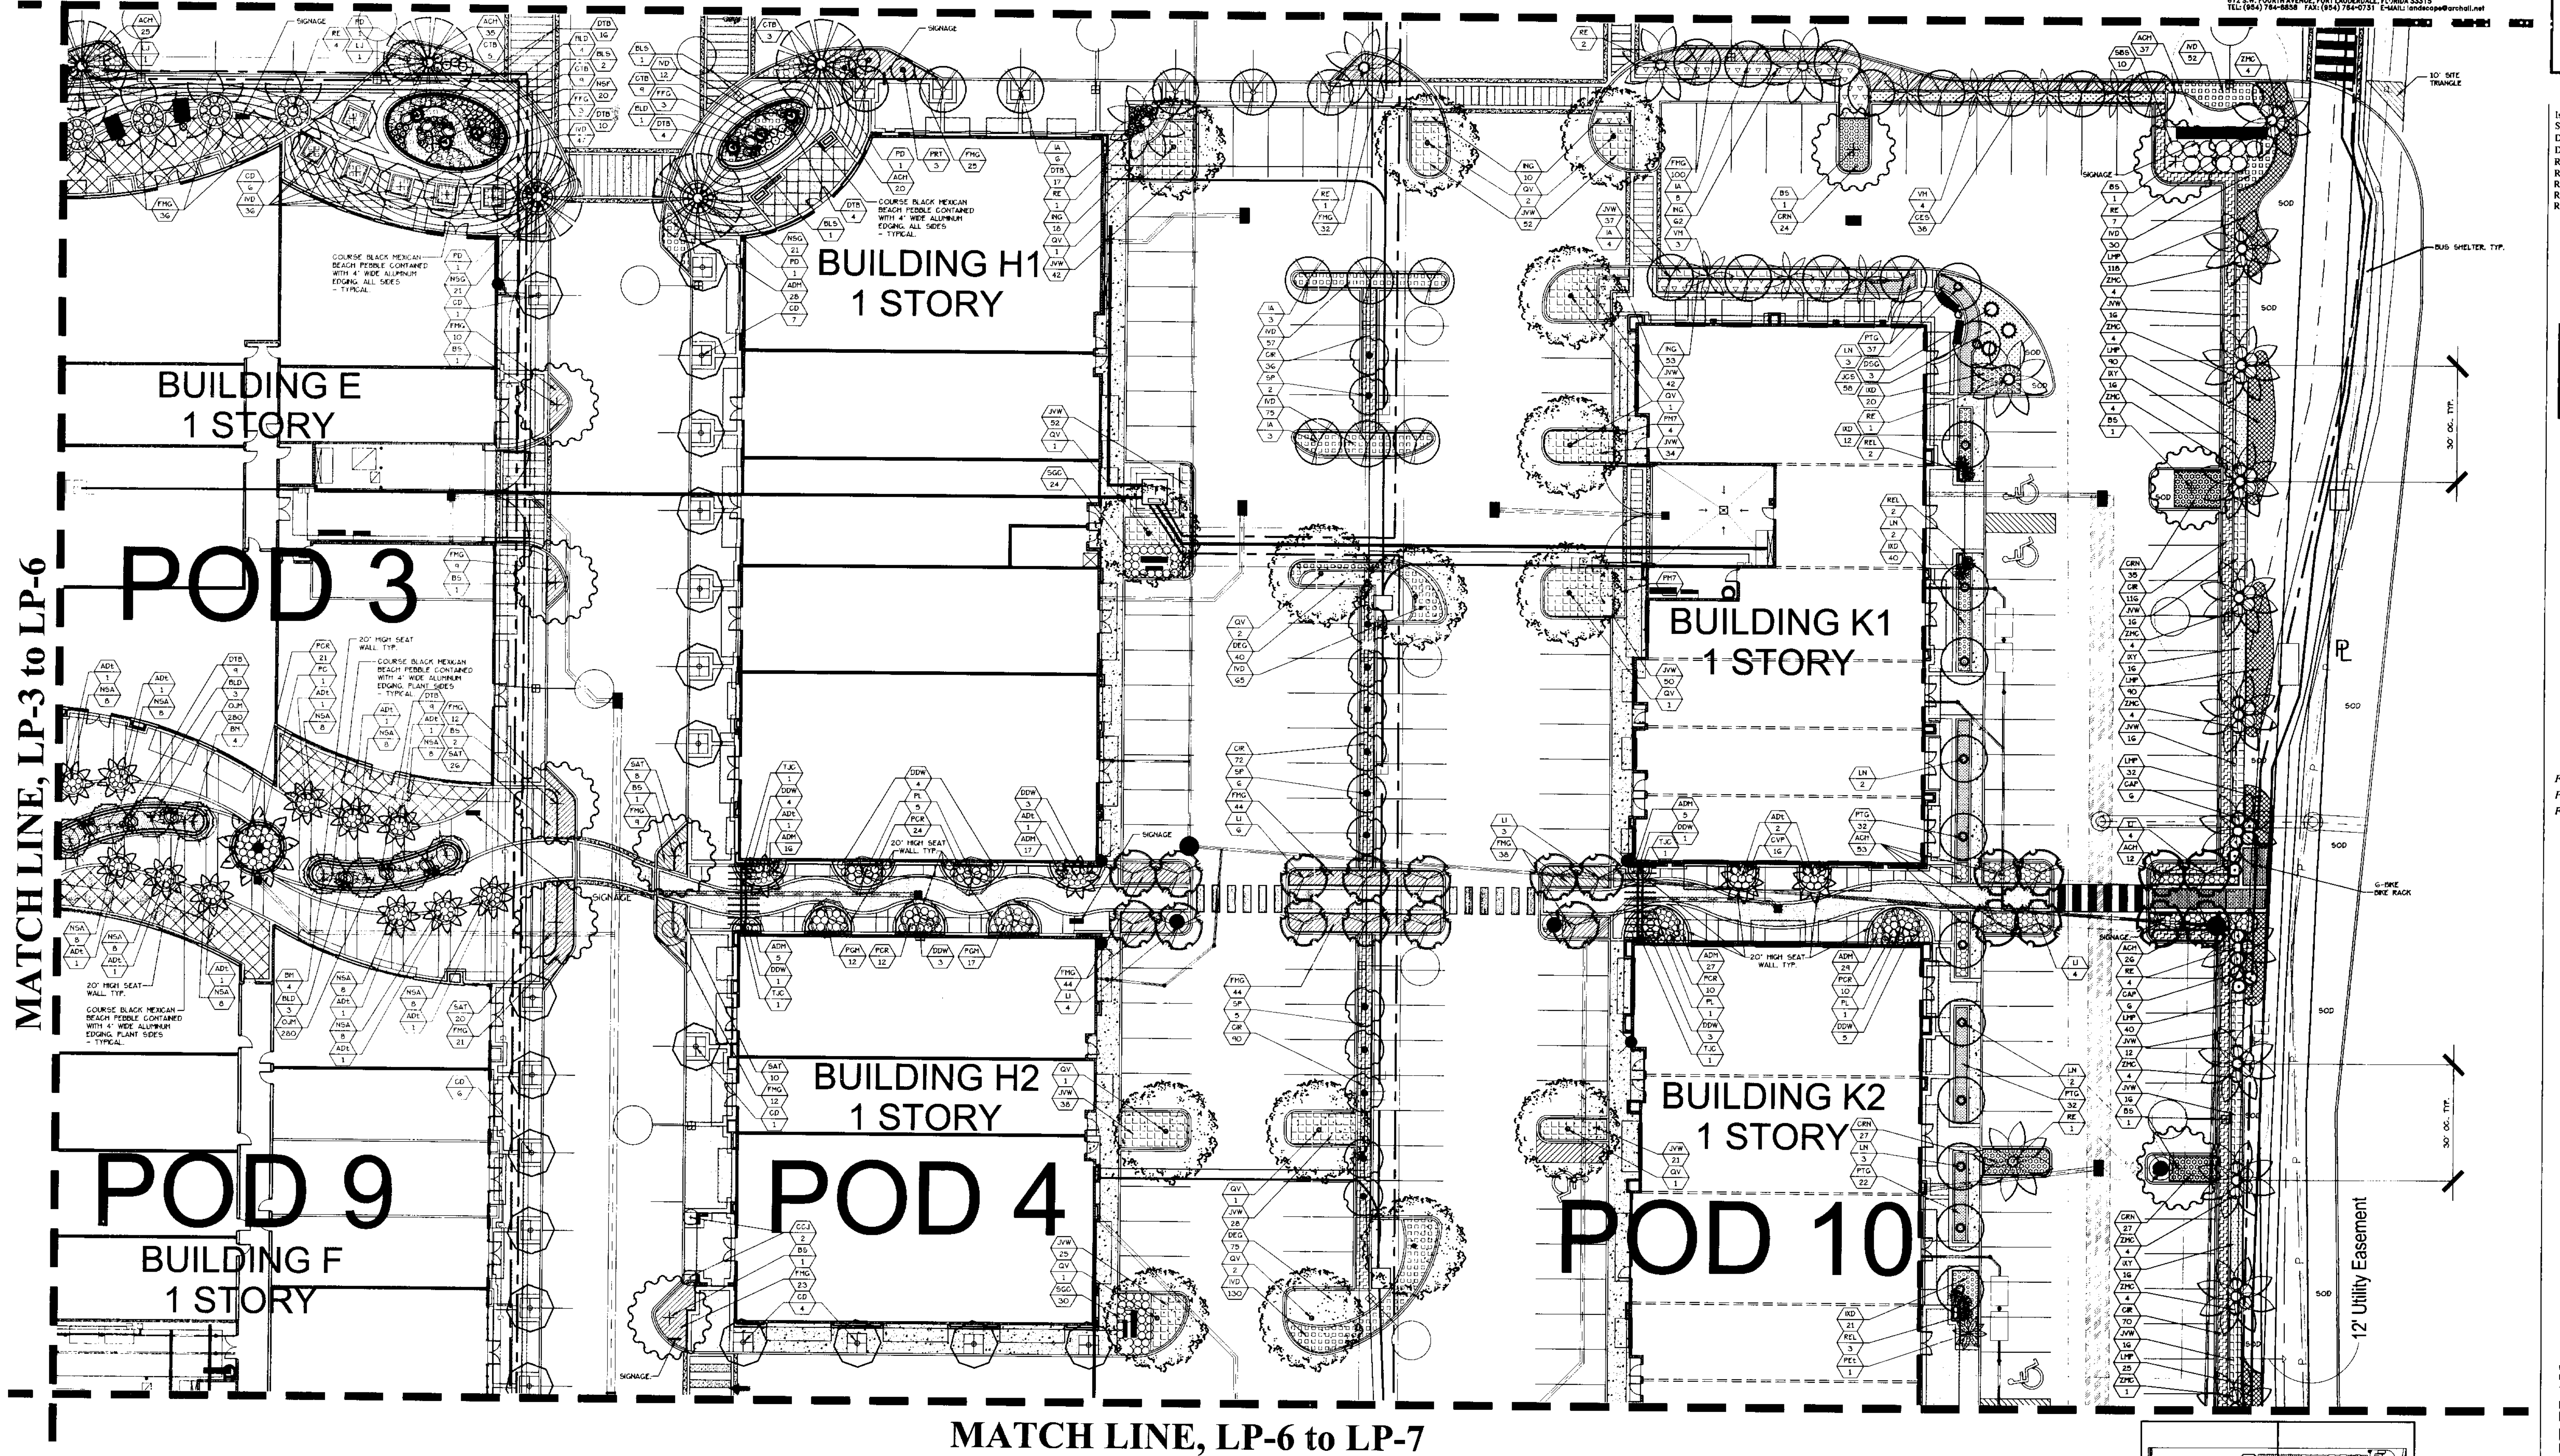

MATCH LINE, LP-6 to LP-7

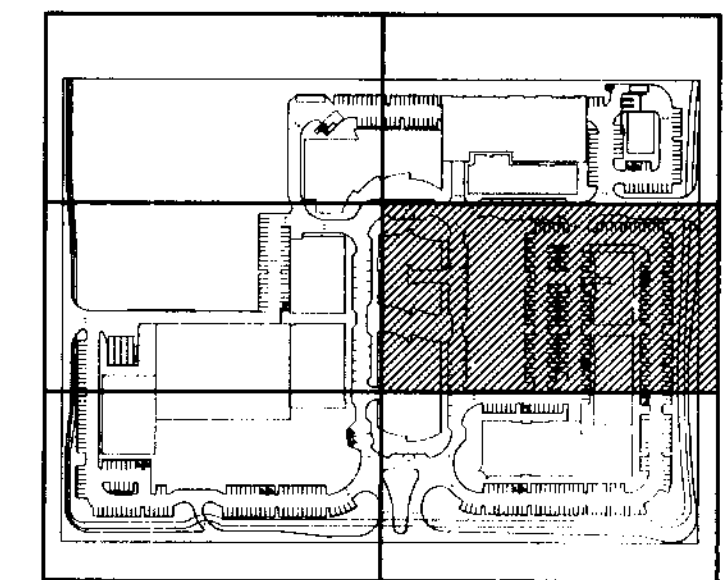

KEY PLAN
SCALE: 1" = 20'-0"