

MATCH LINE, LP-4 to LP-7

MATCH LINE, LP-6 to LP-7

ARCHITECTURE
LANDSCAPE ARCHITECTURE
LAND PLANNING
INTERIOR DESIGN
GOVERNMENTAL PROCESSING
ARCHITECTURAL ALLIANCE
811 S.W. 10TH AVENUE, FORT LAUDERDALE, FLORIDA 33304
TEL: (954) 524-8686 FAX: (954) 784-0751 E-MAIL: info@archall.net

HUGH JOHNSON
RLA # C000237

Issue: SITE PLAN Submittal 03-28-2006
Date: 03-28-2006
DRC Comments #1 04-27-2006
DRC Comments #2 07-06-2006
Rev. #3 Tree & Plant 07-19-2006
Rev. #4 Final Engr. 12-15-2006
Rev. #5 Final Site App. 01-29-2007
Rev. #6 Admin. App. 06-25-2007
Rev. #7 Admin. App. 08-16-2007



**DORSKY
HODGSON
PARRISH
YUE**

AA 26001261

Architecture
Planning
Interiors
Environmental
Graphics

Cleveland
Fort Lauderdale
Washington DC



Ft. Lauderdale, Florida 33394
Phone (954) 524-8686
Fax (954) 524-8604

LANDSCAPE PLAN
APPLICANT: COCONUT CREEK DEVELOPMENT LLC
SOUTH WEST CORNER OF LYONS ROAD AND WILES ROAD, COCONUT CREEK, FLORIDA

ALL RIGHTS RESERVED

Job No.: 2006113
Drawn: V.S.
Checked: V.S.
Date: 03-28-06


LP-7

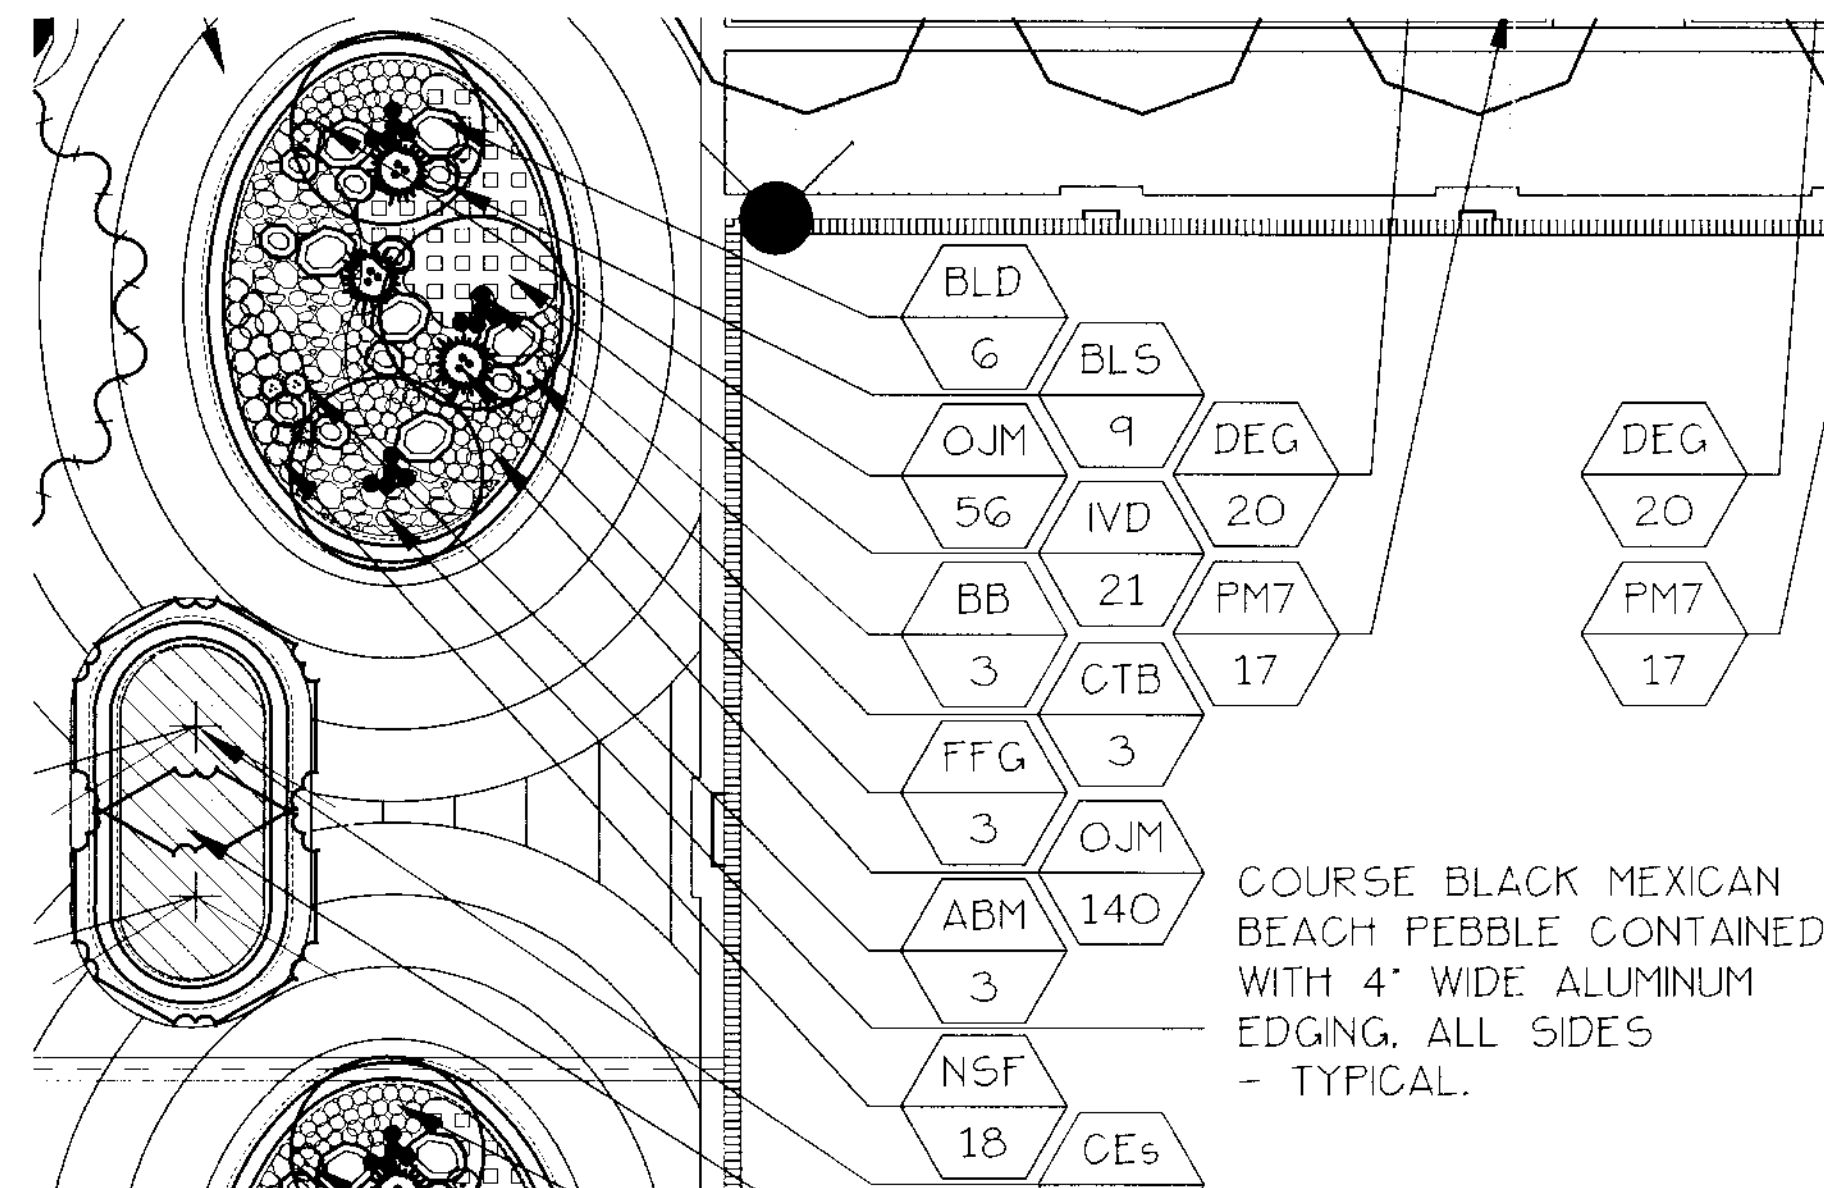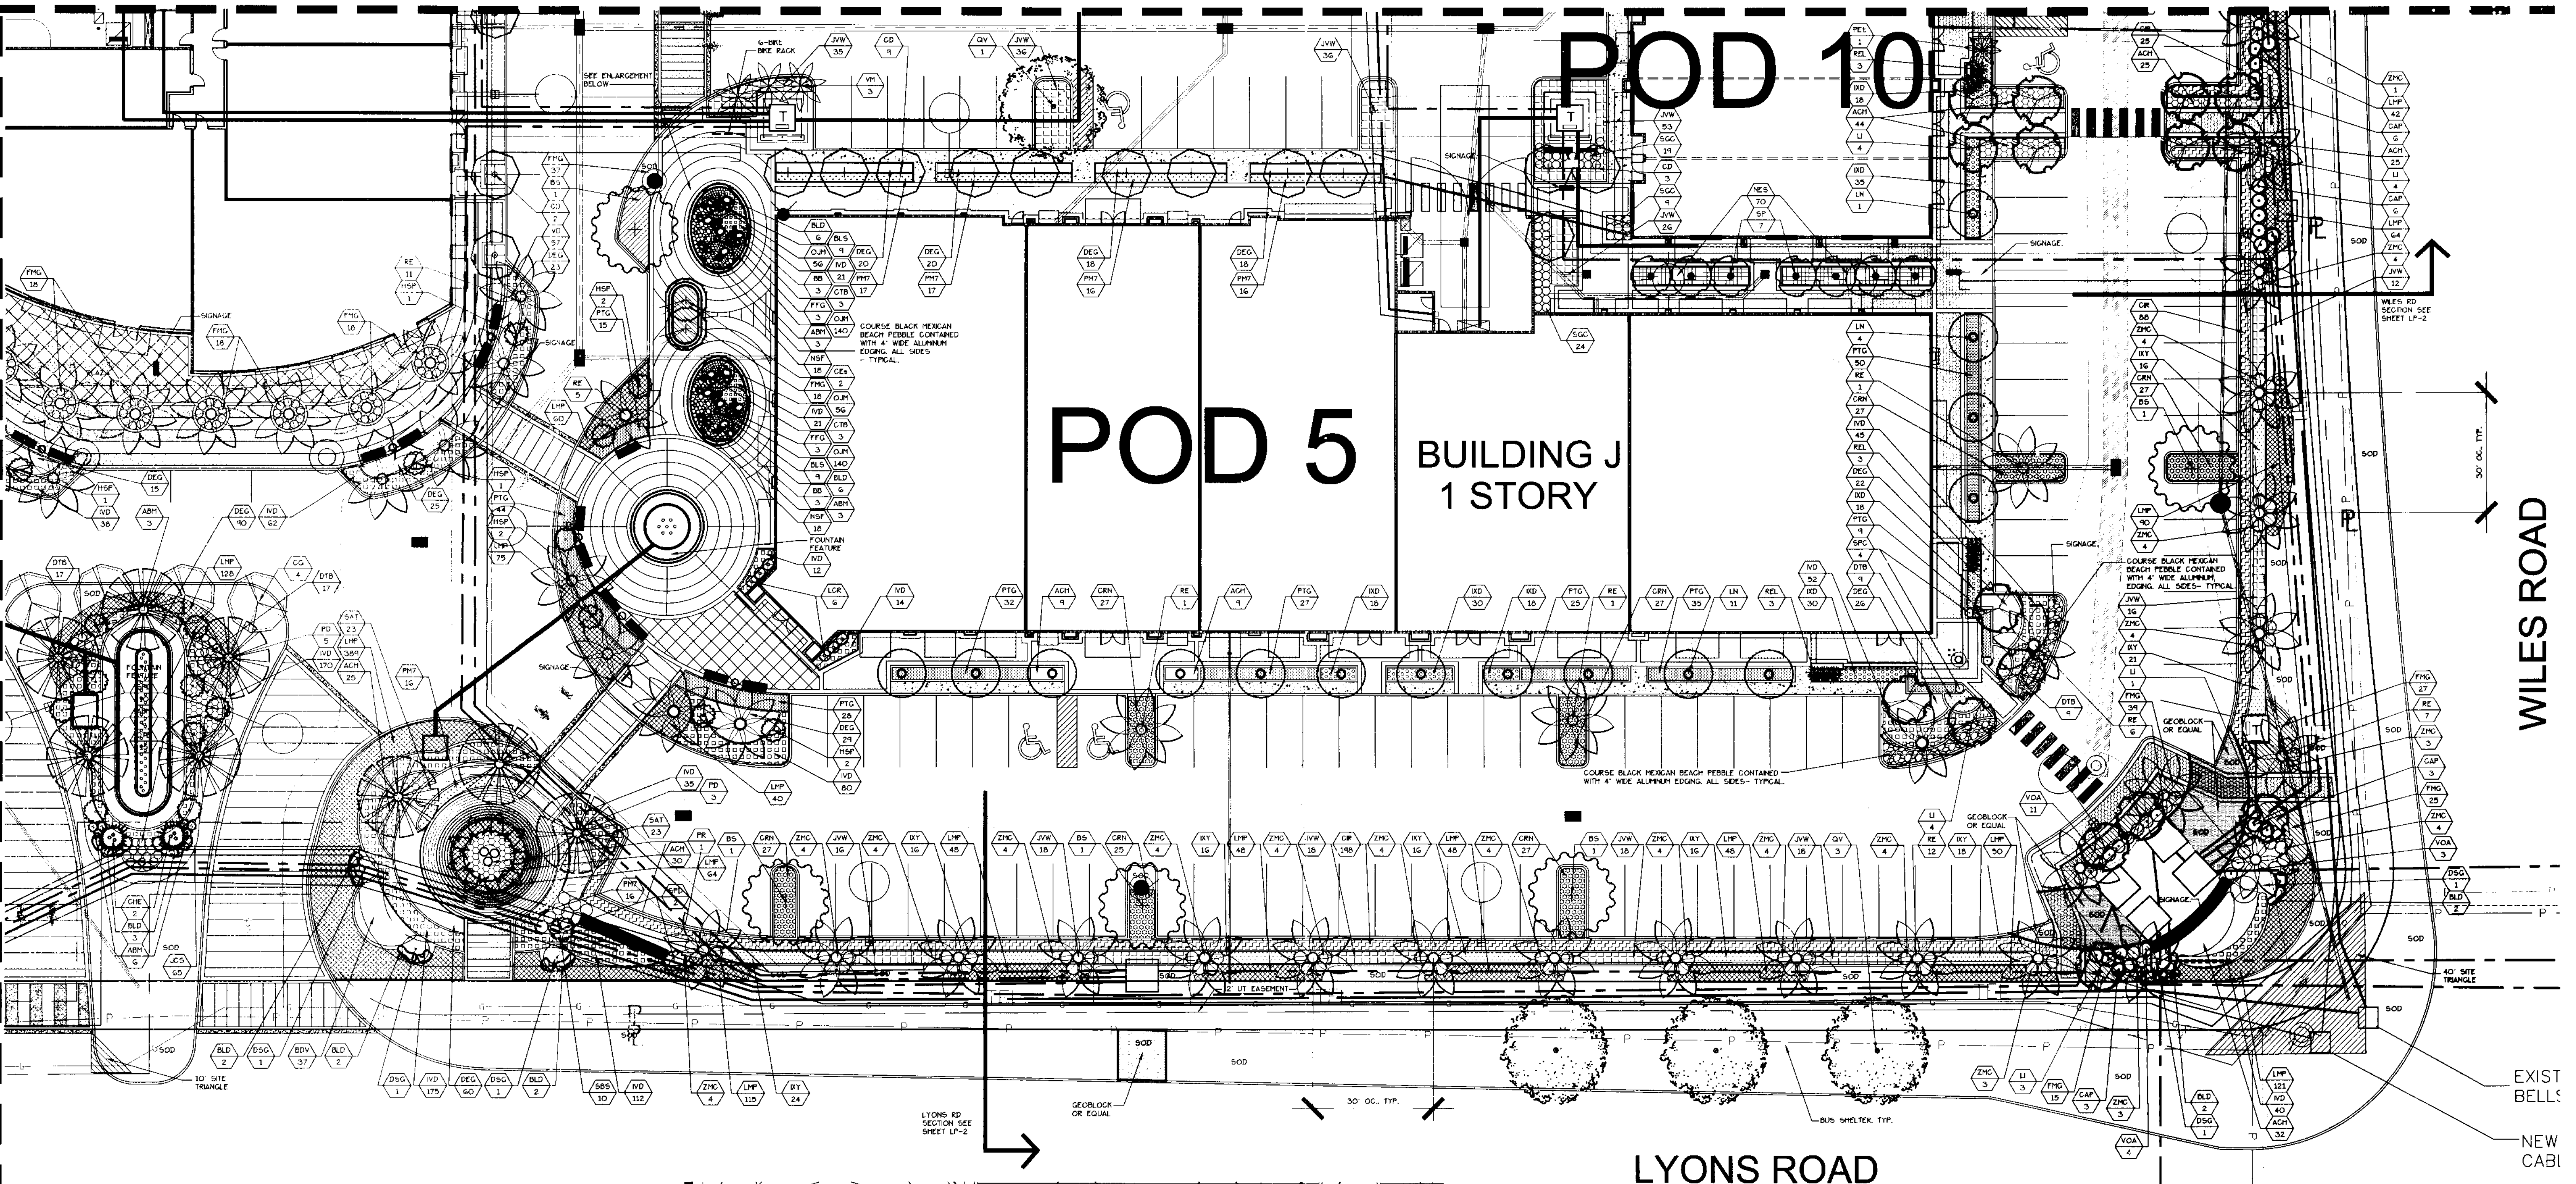

ENLARGEMENT OF OVAL SEAT WALL PLANTER, TYP.

COURSE BLACK MEXICAN
BEACH PEBBLE CONTAINED
WITH 4" WIDE ALUMINUM
EDGING, ALL SIDES
- TYPICAL.

SCALE: 1/8" = 1'-0"

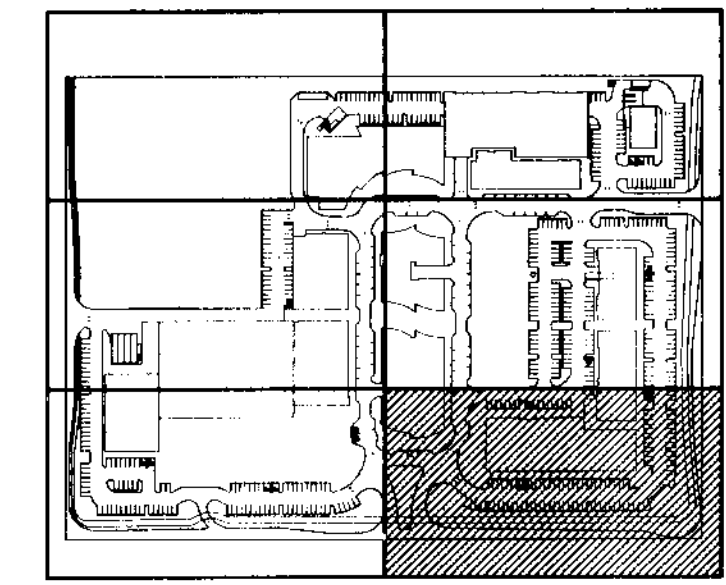

KEY PLAN

SCALE: 1" = 20'-0"