

Issue:	Date:
SITE PLAN Submittal	03-28-2006
DRC Comments #1	04-27-2006
DRC Comments #2	07-06-2006
Rev. #3 Tree & Plant	07-19-2006
Rev. #4 Final Engin.	12-15-2006
Rev. #5 Final Site App.	01-29-2007
Rev. #6 Admin. App.	06-25-2007
Rev. #7 Admin. App.	08-16-2007



**DORSKY
HODGSON
PARRISH
YUE**

AA 26001261

Architecture
Planning
Interiors
Environmental
Graphics

Cleveland
Fort Lauderdale
Washington DC

Ft. Lauderdale, Florida 33394
Phone (954) 524-8686
Fax (954) 524-8604

LANDSCAPE DETAILS
APPLICANT: COCONUT CREEK DEVELOPMENT LLC
Job No.: 2005113
Drawn: V/S
Checked: V/S
Date: 03-28-06
SOUTH WEST CORNER OF LYONS ROAD AND WILES ROAD, COCONUT CREEK, FLORIDA
ALL RIGHTS RESERVED



TO ORDER CONTACT: CHRIS HAUSER
HAUSER INDUSTRIES, INC.
(800) 268-7328 or (519) 747-1138

TO ORDER CONTACT: CHRIS HAUSER
HAUSER INDUSTRIES, INC.
(800) 268-7328 or (519) 747-1138



PUBLIC SEATING
VILLAGE
STRAP-TECH MT

VT PS-785-ACSEW
NTS AUGUST 28, 2006

VILLAGE
PS-785-ACSEW
STRAP-TECH MT

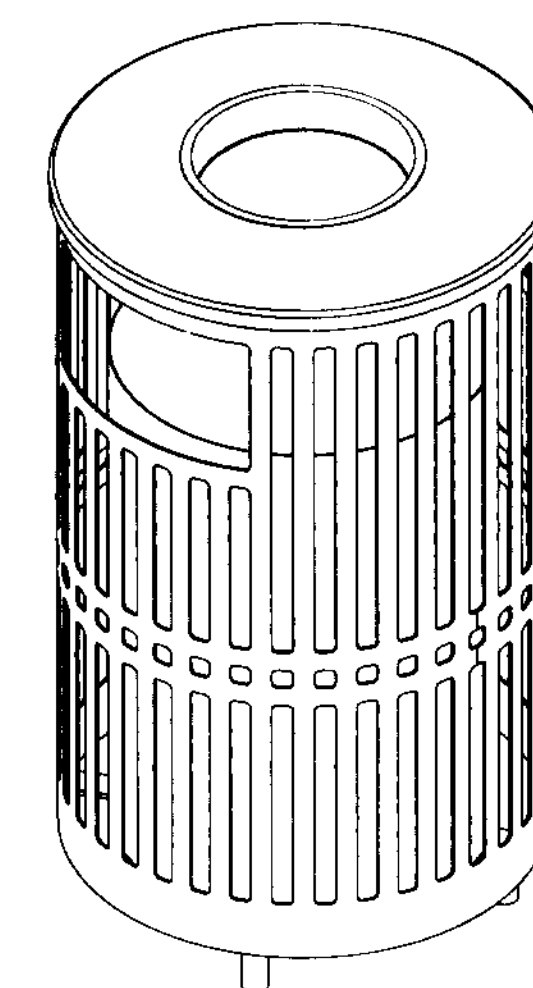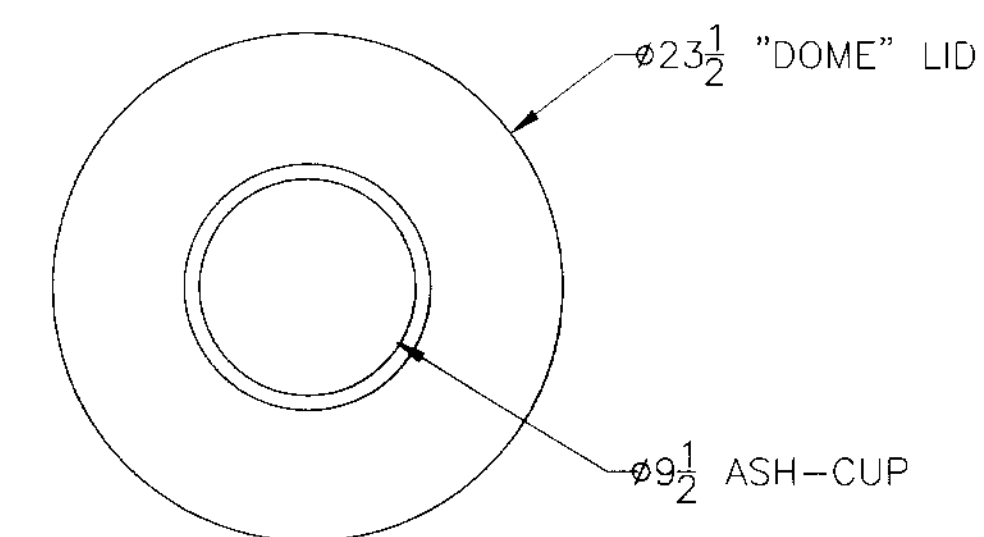

TO ORDER CONTACT: CHRIS HAUSER
HAUSER INDUSTRIES, INC.
(800) 268-7328 or (519) 747-1138

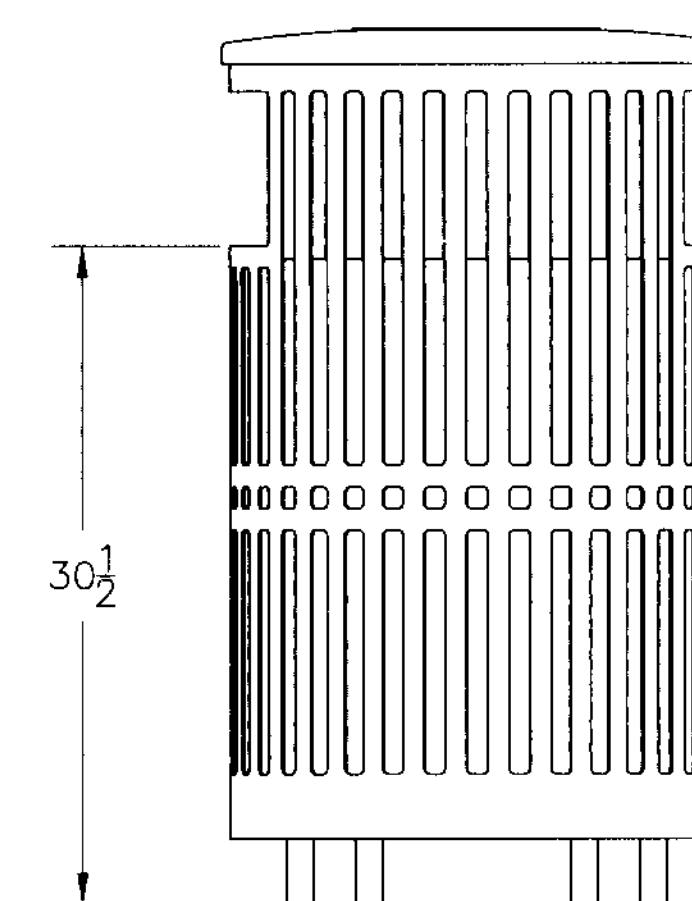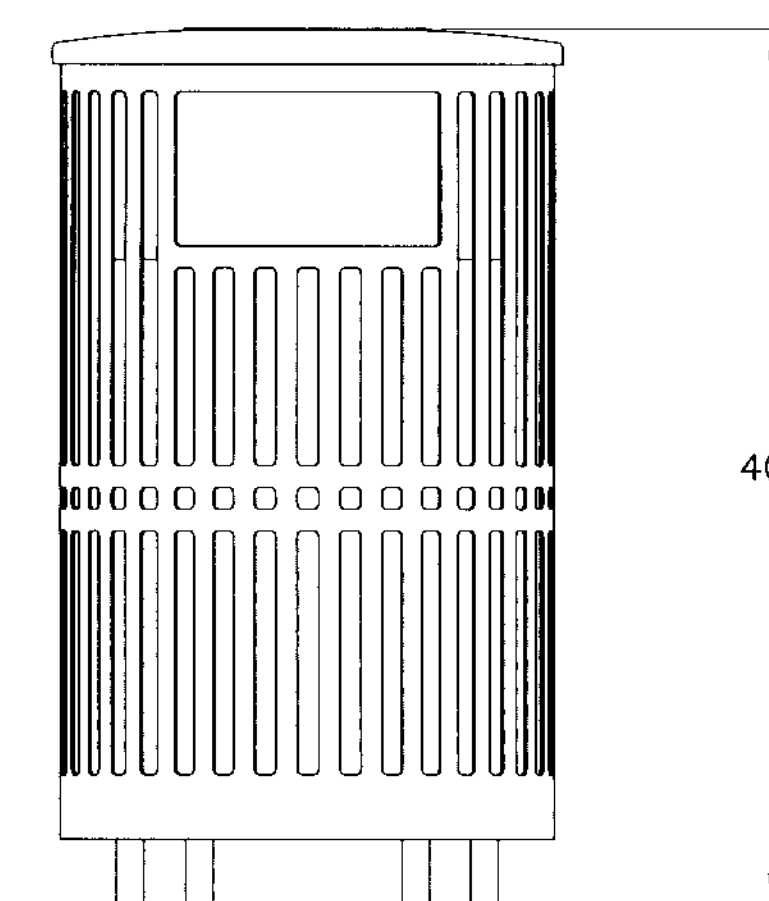


LC12 C VILLAGE TRASH RECEPTICLE DETAIL TYP.

N.T.S


PUBLIC SEATING
SOHO BENCH
SHUTTER MT-M-M

VT PS-690-3
NTS JULY 22, 2005

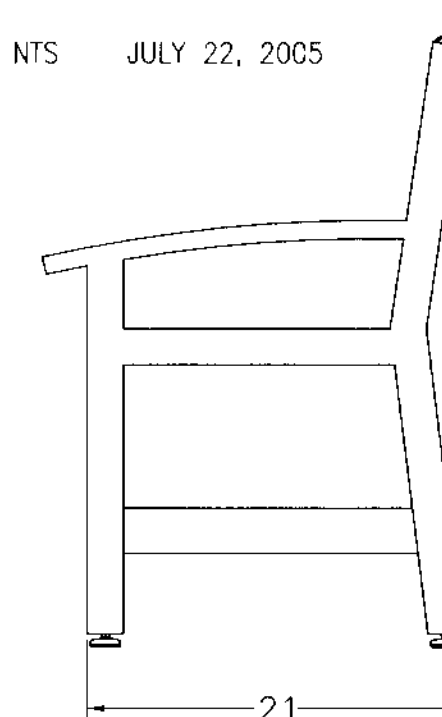


N.T.S

LC12 B SOHO BENCH DETAIL TYP.

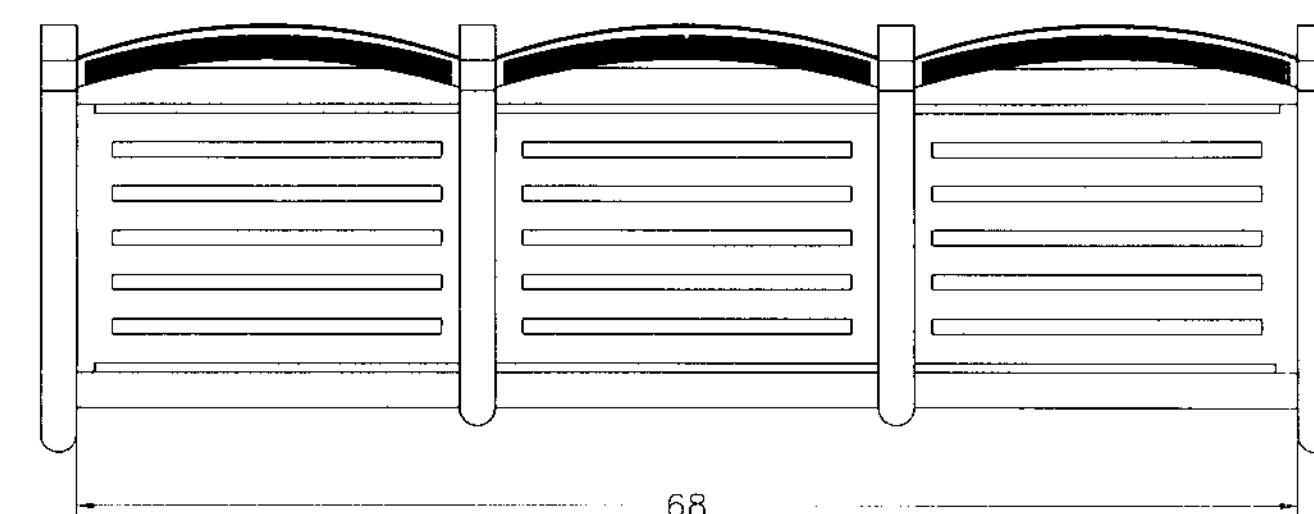

PS-690-3-SP SHUTTER
MT-M-M
SEAT: METAL-CUT SHUTTER
ARMRESTS: METAL


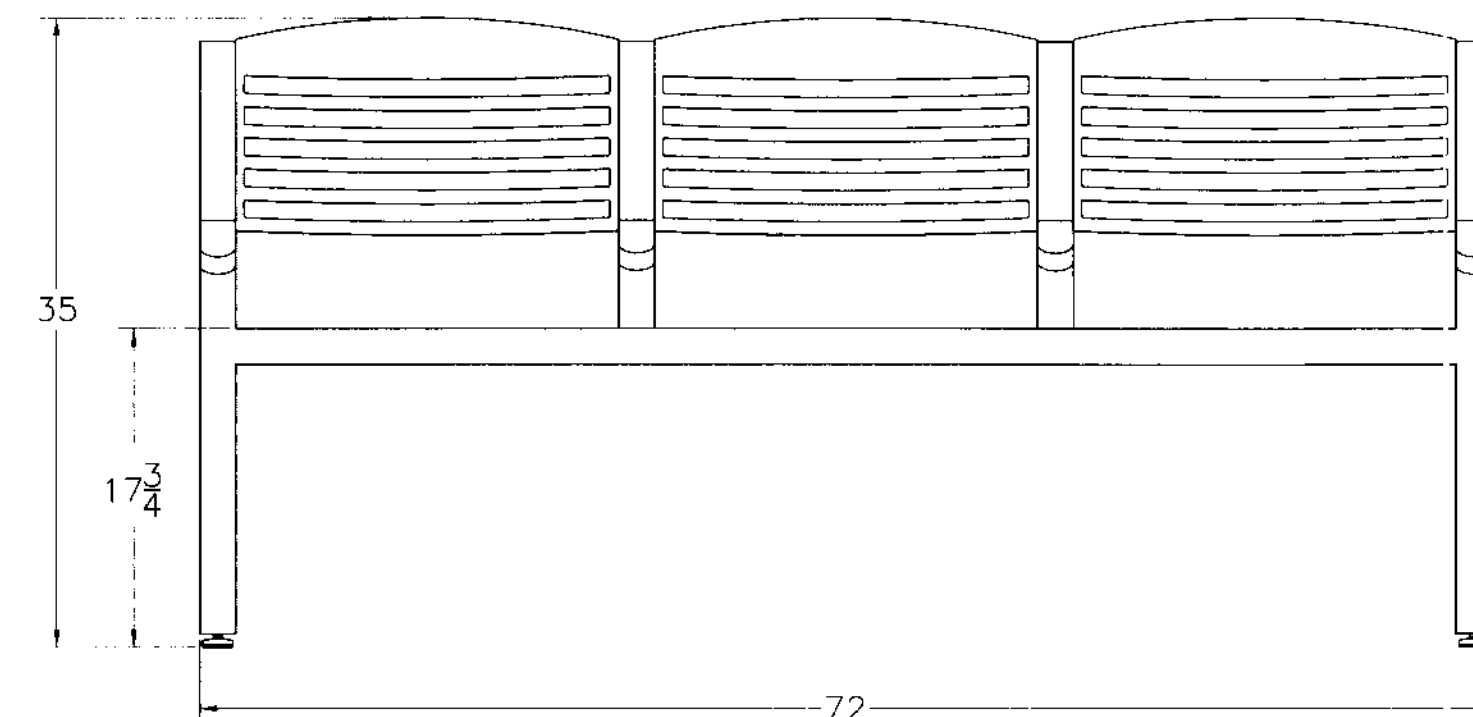


N.T.S

PUBLIC SEATING
BIKE RING

VT PS-70-101-SP

NTS NOVEMBER 04, 2004

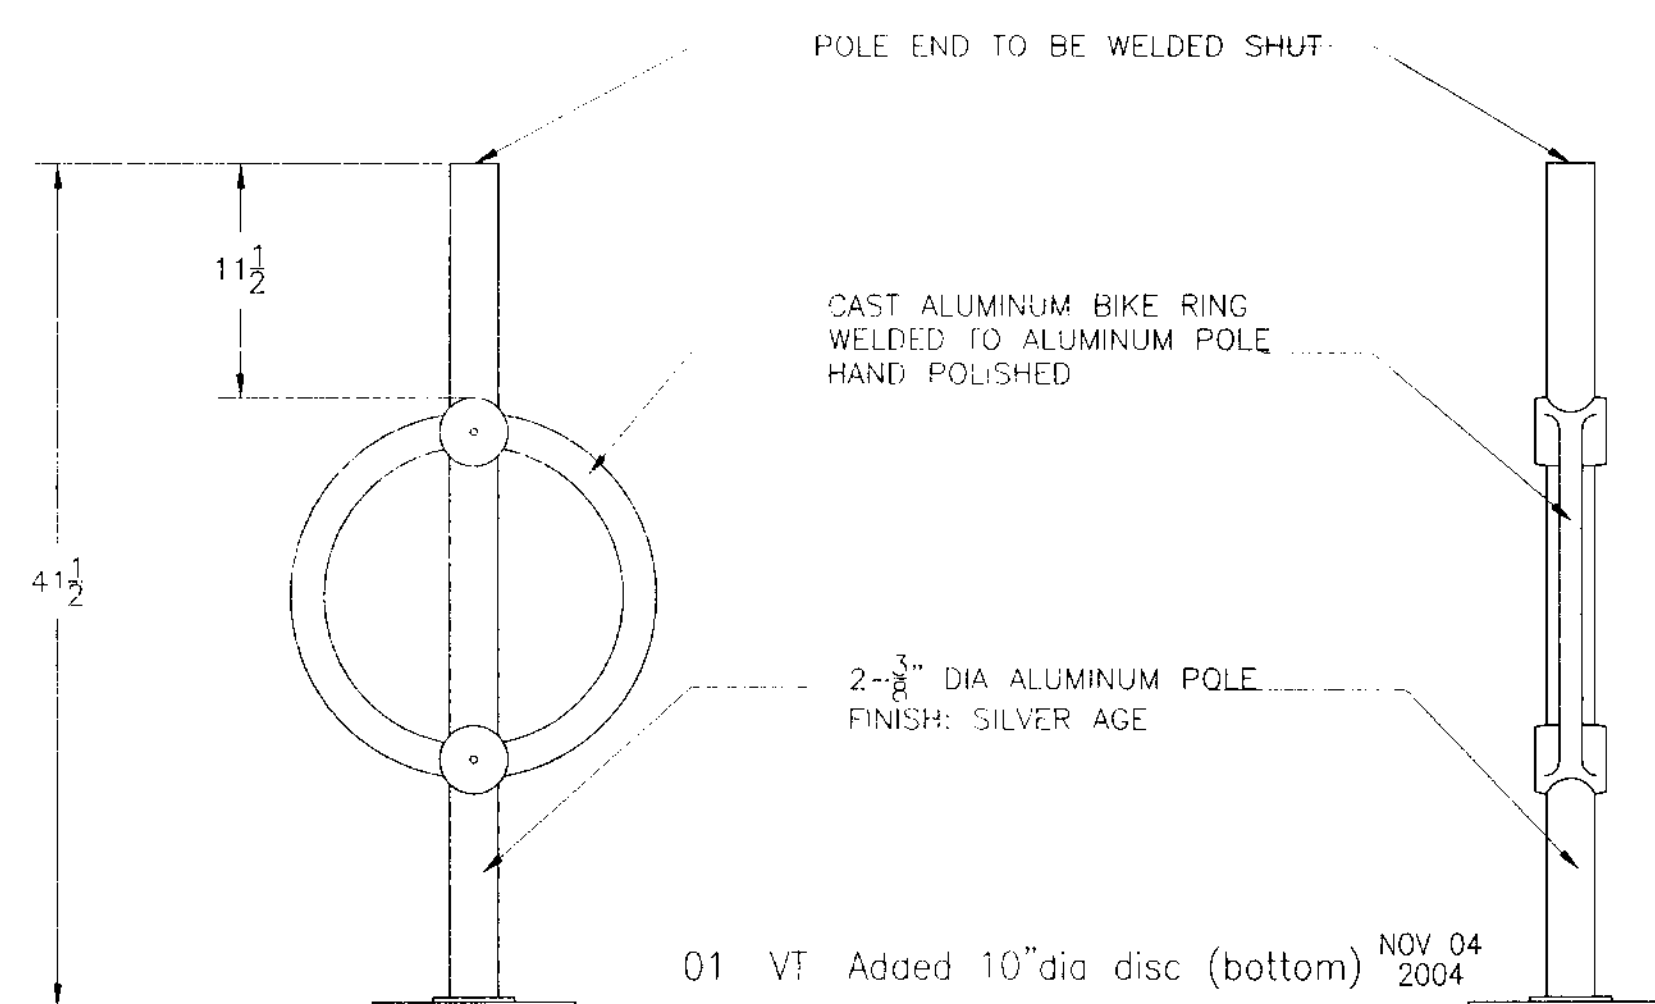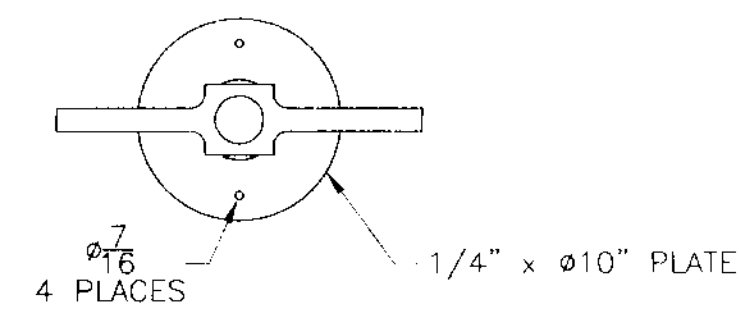

LC12 A BIKE RING DETAIL TYP.

N.T.S