

CULLUM ROAD

MATCH LINE, LS-3 to LS-2

ARCHITECTURE
LANDSCAPE ARCHITECTURE
LAND PLANNING
INTERIOR DESIGN
GOVERNMENTAL PROCESSING
ARCHITECTURAL ALLIANCE
912 S.W. FOURTH AVENUE, FORT LAUDERDALE, FLORIDA 33315
TEL: (954) 764-8858 FAX: (954) 764-0731 E-MAIL: landscape@archall.net

HUGH
HUGH JOHNSON
RLA # C000237

FUTURE
DEVELOPMENT
AREA

BUILDING C1
1 STORY
POD 8

MATCH LINE, LS-3 to LS-6

PG2
3 STORY


POD 7

BUILDING C2
1 STORY

POD 1

MATCH LINE, LS-3 to LS-4

NOTE:
SIGNAGE IS SUBJECT
TO ZONING APPROVAL

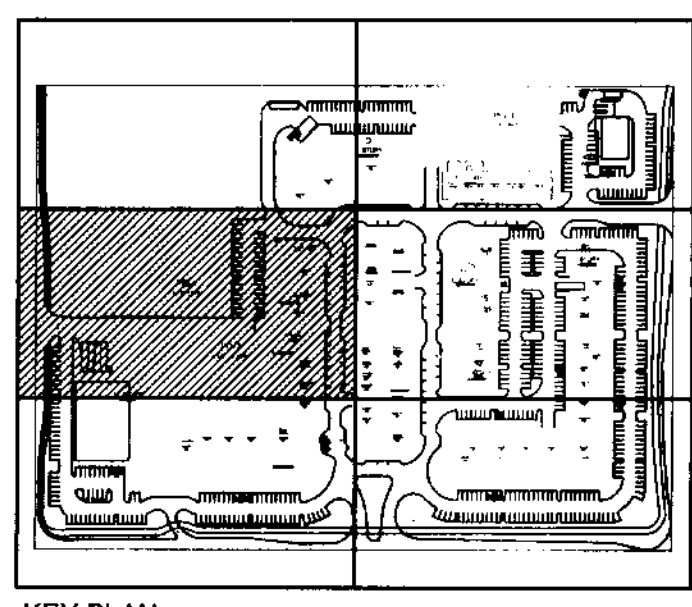

KEY PLAN
SCALE: 1" = 20'-0"

Issue:	Date:
SITE PLAN Submittal	03-28-2006
DRC Comments #1	04-27-2006
DRC Comments #2	07-06-2006
Rev. #3 Tree & Plant	07-19-2006
Rev. #4 Final Engin.	12-15-2006
Rev. #5 Final Site App.	01-30-2007
Rev. #6 Admin. App.	06-25-2007
Rev. #7 Admin. App.	08-16-2007



**DORSKY
HODGSON
PARRISH
YUE**

AA 26001261

Architecture
Planning
Interiors
Environmental
Graphics

Cleveland
Fort Lauderdale
Washington DC

Ft. Lauderdale, Florida 33394
Phone (954) 524-8686
Fax (954) 524-8604

LITERAL SIGN PLAN

APPLICANT: COCONUT CREEK DEVELOPMENT LLC

Job No.: 2005113
Date: 03-28-06
Checked: V.S.
Drawn: SOUTH WEST CORNER OF LYONS ROAD AND WILES ROAD, COCONUT CREEK, FLORIDA

ALL RIGHTS RESERVED

LS-3