


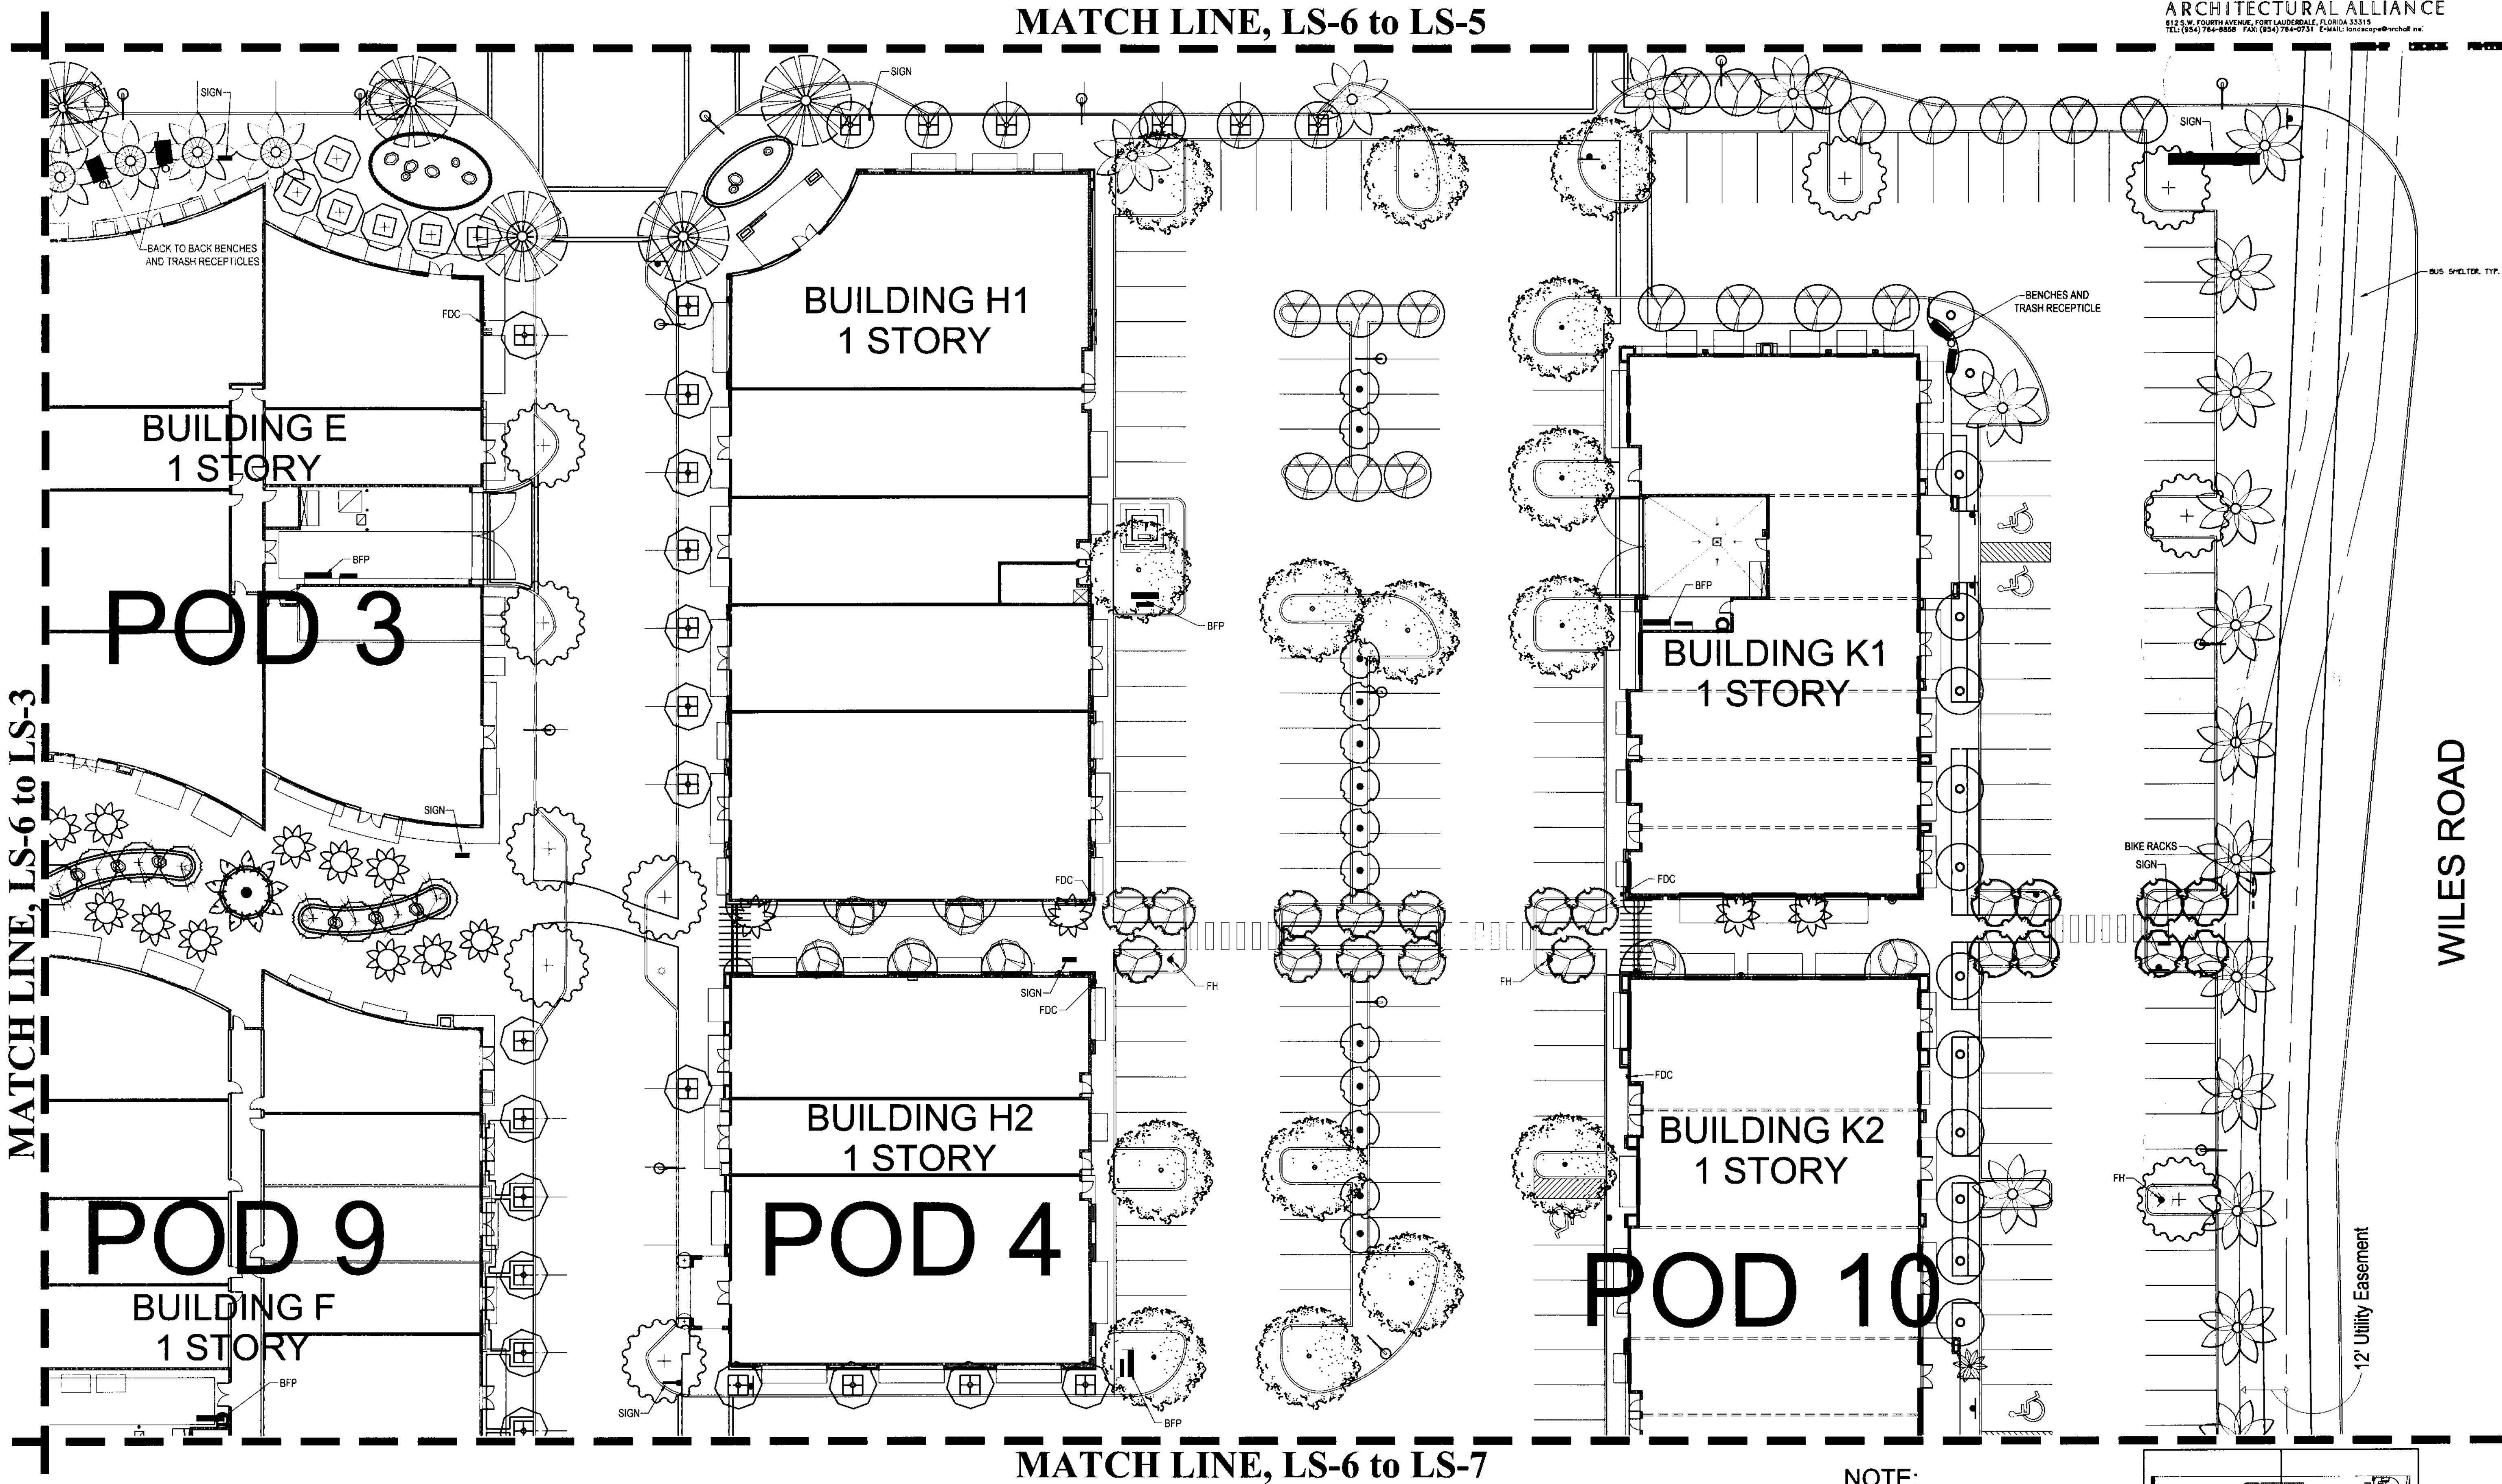

ARCHITECTURE
LANDSCAPE ARCHITECTURE
LAND PLANNING
INTERIOR DESIGN
GOVERNMENTAL PROCESSING

ARCHITECTURAL ALLIANCE
6122 N. FOURTH AVENUE, FORT LAUDERDALE, FLORIDA 33315
TEL: (954) 784-8808 FAX: (954) 784-0731 E-MAIL: landscape@archall.net

HUGH JOHNSON
RLA # C000237

Issue: SITE PLAN Submittal Date: 03-28-2006
DRC Comments #1 04-27-2006
DRC Comments #2 07-06-2006
Rev. #3 Tree & Plant 07-19-2006
Rev. #4 Final Signin. 12-15-2006
Rev. #5 Final Site App. 01-29-2007
Rev. #6 Admin. App. 06-25-2007
Rev. #7 Admin. App. 08-16-2007



**DORSKY
HODGSON
PARRISH
YUE**

AA 26001261

Architecture
Planning
Interiors
Environmental
Graphics

Cleveland
Fort Lauderdale
Washington DC

Fl. Lauderdale, Florida 33394
Phone (954) 524-8686
Fax (954) 524-8604

LITERAL SIGN PLAN


APPLICANT: COCONUT CREEK DEVELOPMENT LLC

Job No.: 2006113
Drawn: V.S.
Checked: V.S.
Date: 03-28-06

SOUTH WEST CORNER OF LYONS ROAD AND WILES ROAD, COCONUT CREEK, FLORIDA

ALL RIGHTS RESERVED

NOTE:
SIGNAGE IS SUBJECT
TO ZONING APPROVAL

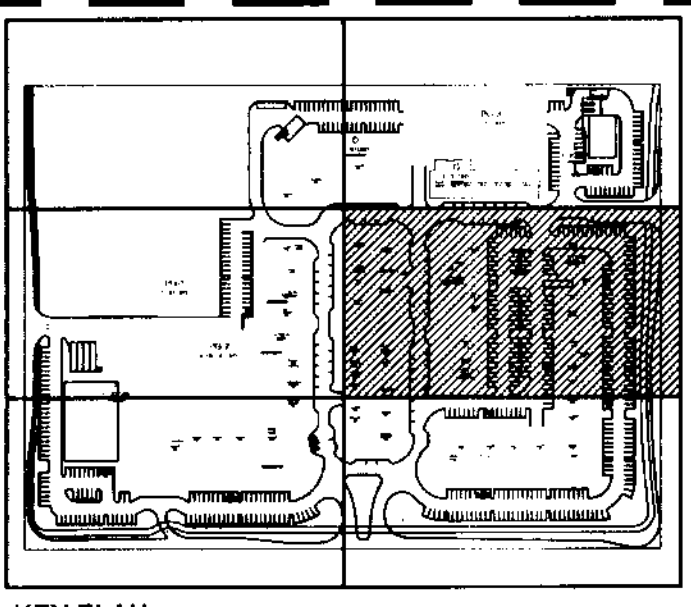

KEY PLAN
SCALE: 1" = 20' 0"

LS-6