



MATCH LINE, LS-7 to LS-6

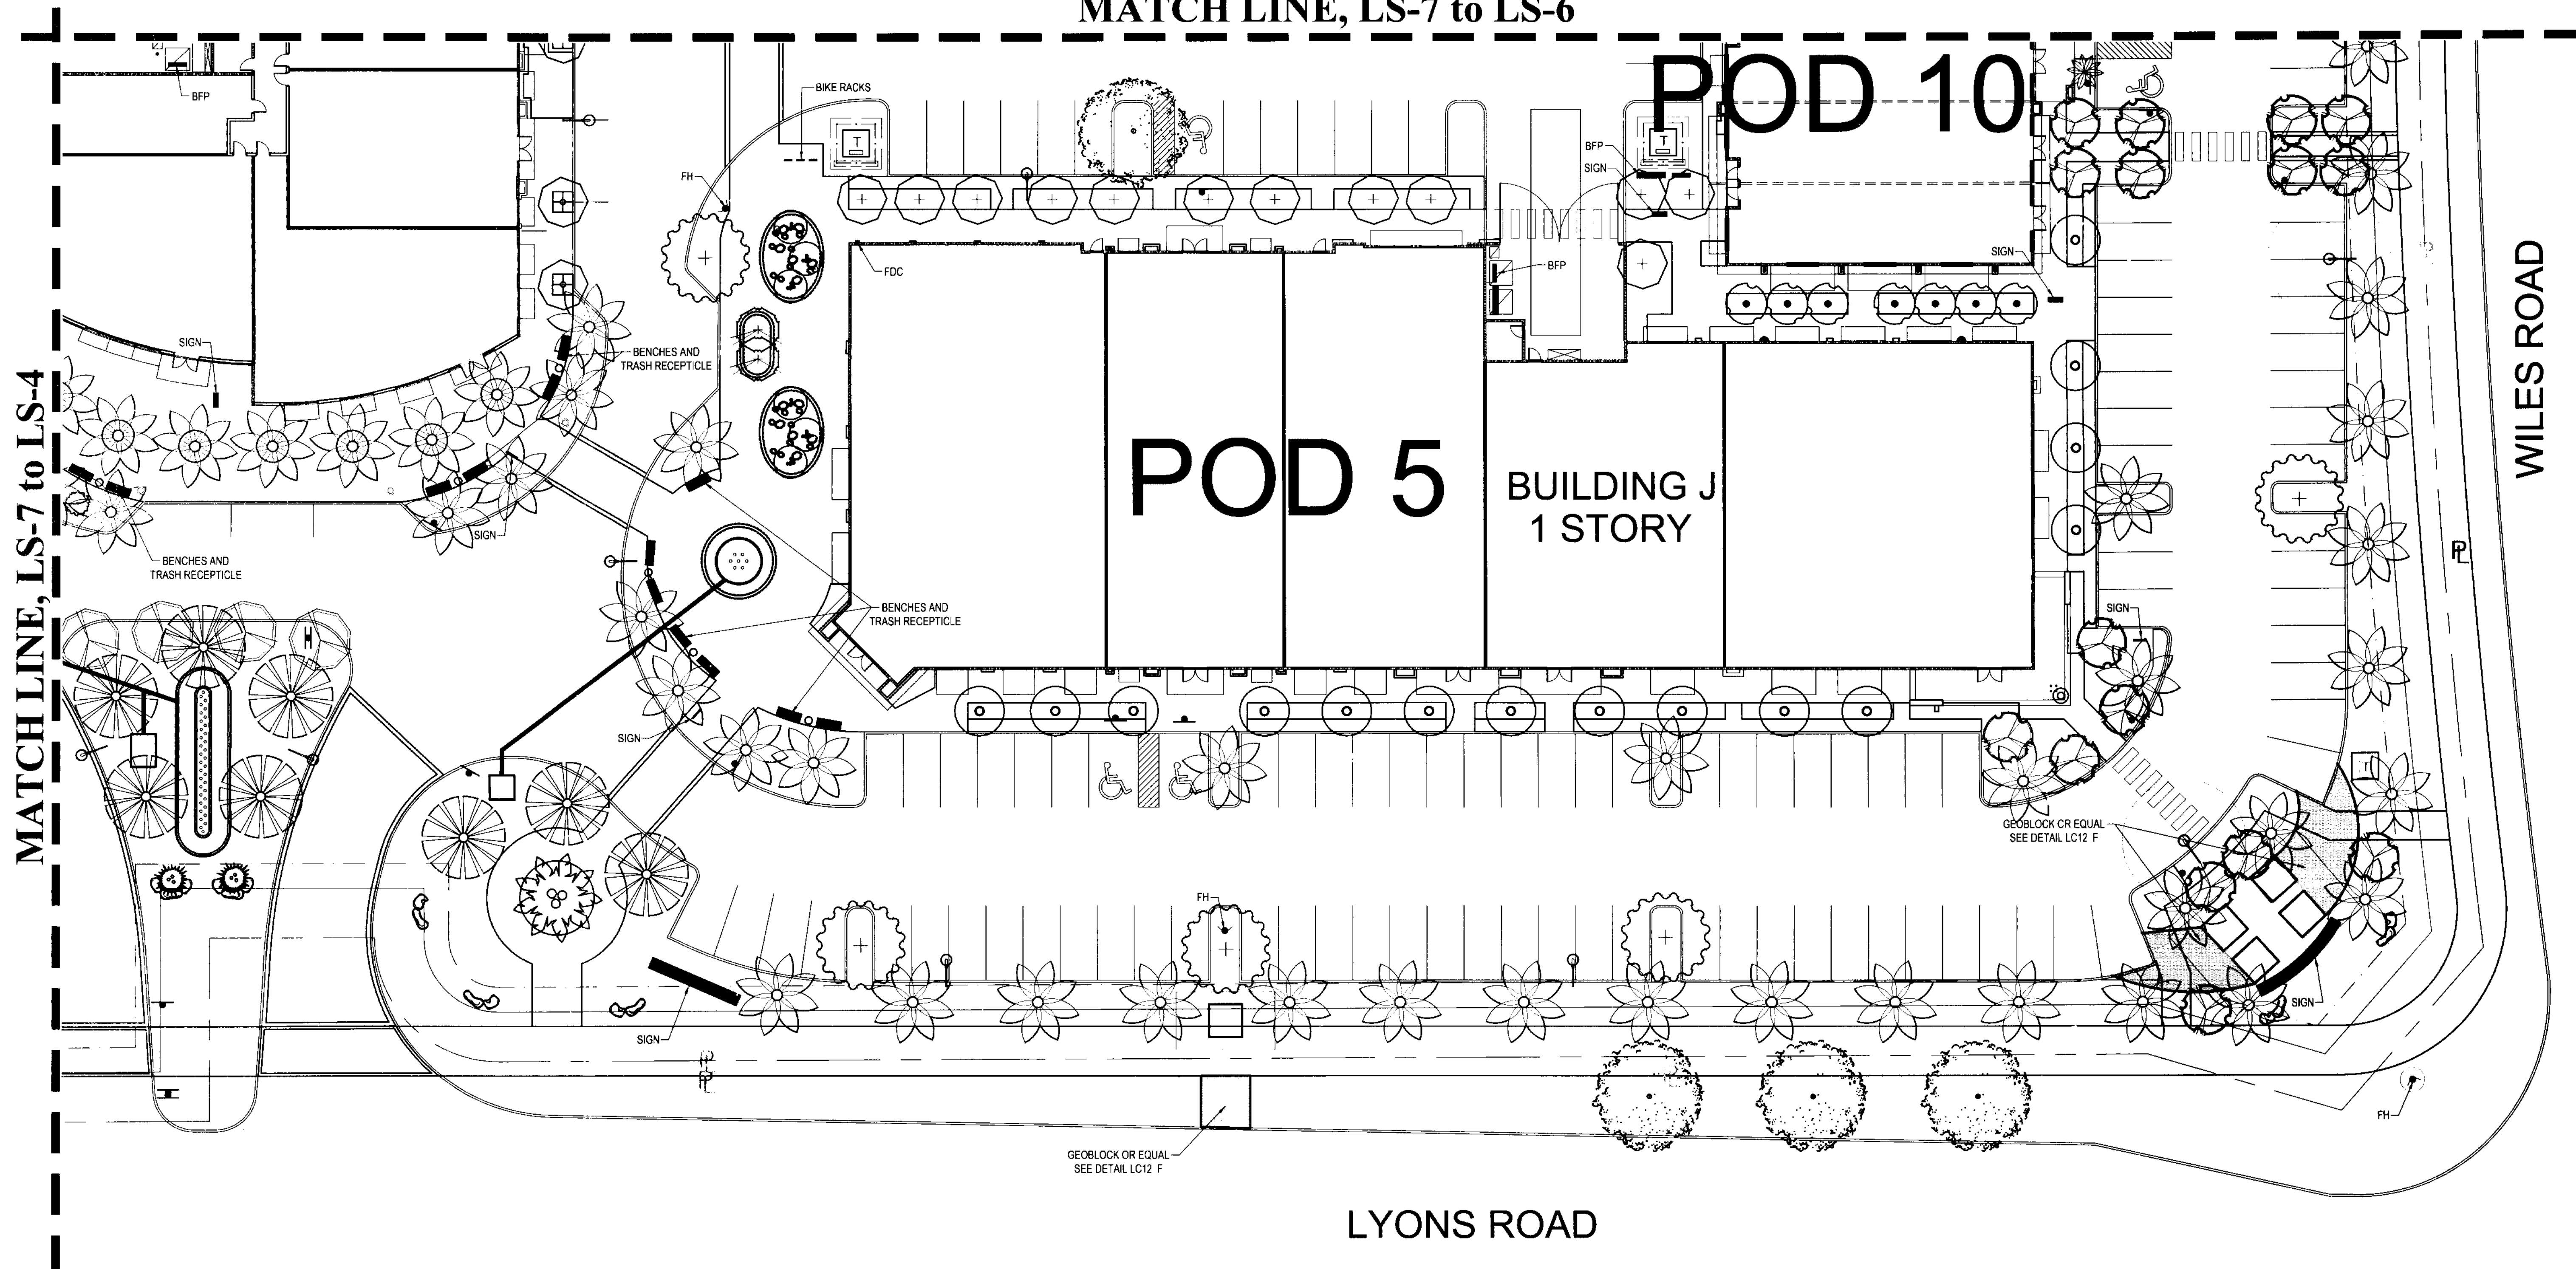

NOTE:

SIGNAGE IS SUBJECT
TO ZONING APPROVAL

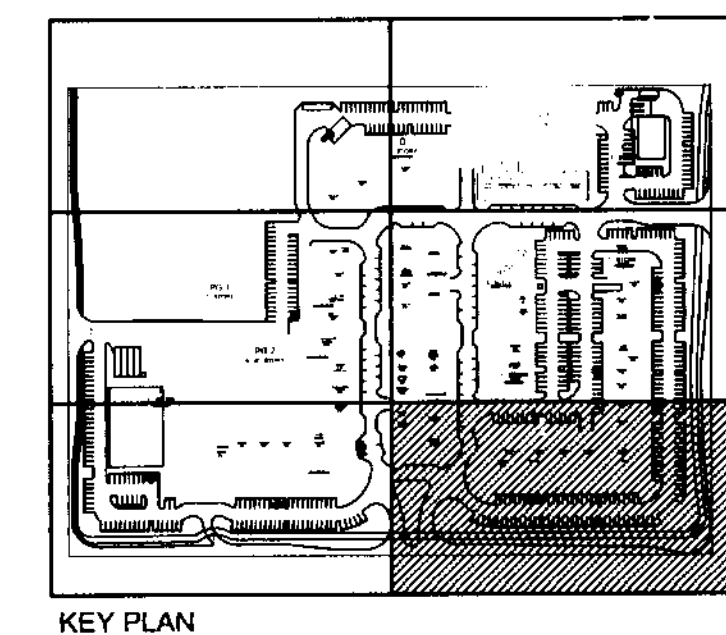

SCALE: 1" = 20'-0"

Issue: SITE PLAN Submittal
DRC Comments #1
DRC Comments #2
Rev. #3 Tree & Plant
Rev. #4 Final Engin.
Rev. #5 Final Site App.
Rev. #6 Admin. App.
Rev. #7 Admin. App.

Date:
03-28-2006
04-27-2006
07-06-2006
07-19-2006
12-15-2006
01-29-2007
06-23-2007
08-16-2007



**DORSKY
HODGSON
PARRISH
YUE**

AA 26001261

Architecture
Planning
Interiors
Environmental
Graphics

Cleveland
Fort Lauderdale
Washington DC

Ft. Lauderdale, Florida 33394
Phone (954) 524-8686
Fax (954) 524-8604

LITERAL SIGN PLAN
APPLICANT: COCONUT CREEK DEVELOPMENT LLC
Job No.: 200513
Date: 03-28-06
Checked: V.S.
Drawn: V.S.

ALL RIGHTS RESERVED

LS-7