


Issue:	Date:
SITE PLAN Submittal	03-28-2006
DRC Comments #1	04-27-2006
DRC Comments #2	07-06-2006
Rev. #1 Tree & Plant	07-19-2006
Rev. #4 Final Engin.	12-15-2006
Rev. #5 Final Site App.	01-29-2007
Rev. #6 Admin. App.	06-25-2007
Rev. #7 Admin. App.	08-16-2007

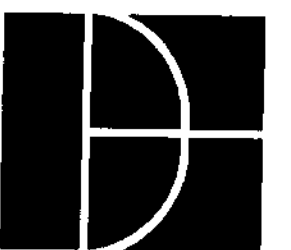

**DORSKY
HODGSON
PARRISH
YUE**

AA 26001261

Architecture
Planning
Interiors
Environmental
Graphics



Cleveland
Fort Lauderdale
Washington DC

Fl. Lauderdale, Florida 33394
 Phone (954) 524-8686
 Fax (954) 524-8604

APPLICANT: **COCONUT CREEK DEVELOPMENT LLC**
 Job No.: 2005113
 Drawn: [blank]
 Checked: [blank]
 Date: 03-28-06
 SOUTH WEST CORNER OF LYONS ROAD AND WILES ROAD, COCONUT CREEK, FLORIDA
 ALL RIGHTS RESERVED

SECOND FLOOR PHOTOMETRIC FLOOR PLAN - BUILDING PG-3

SECOND FLOOR PHOTOMETRICS FLOOR PLAN - BUILDING PG-3
 3/32" = 1'-0"

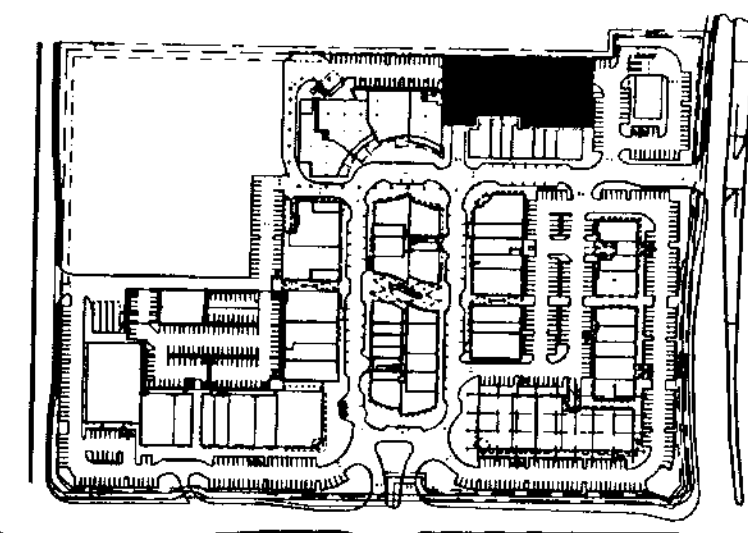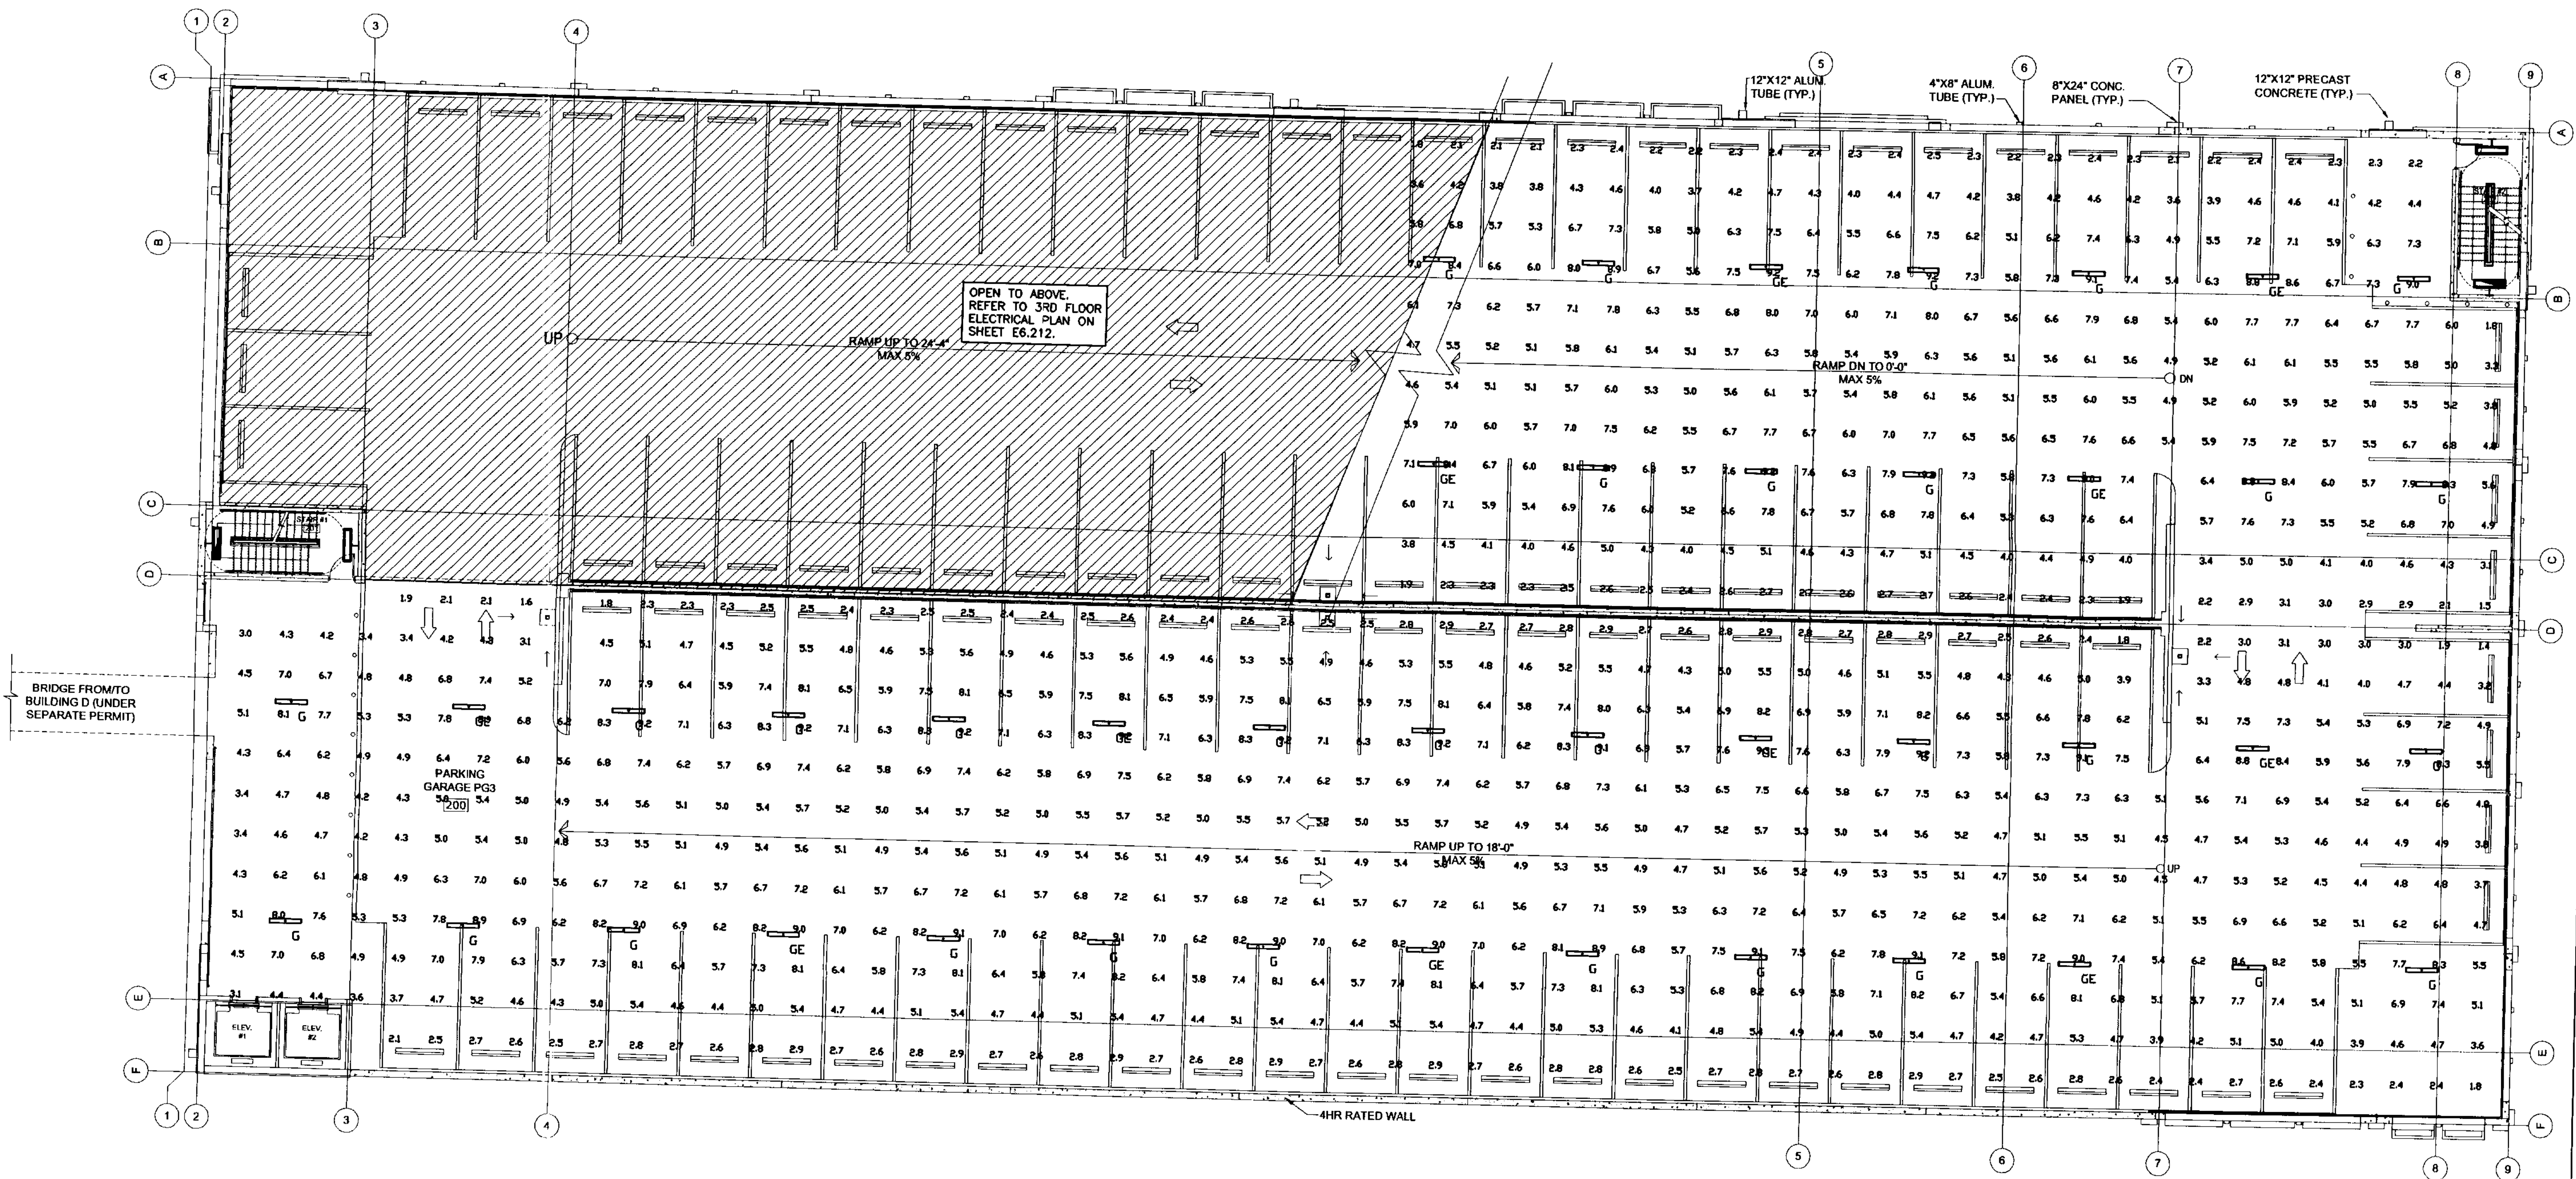

KEY PLAN
 N.T.S.