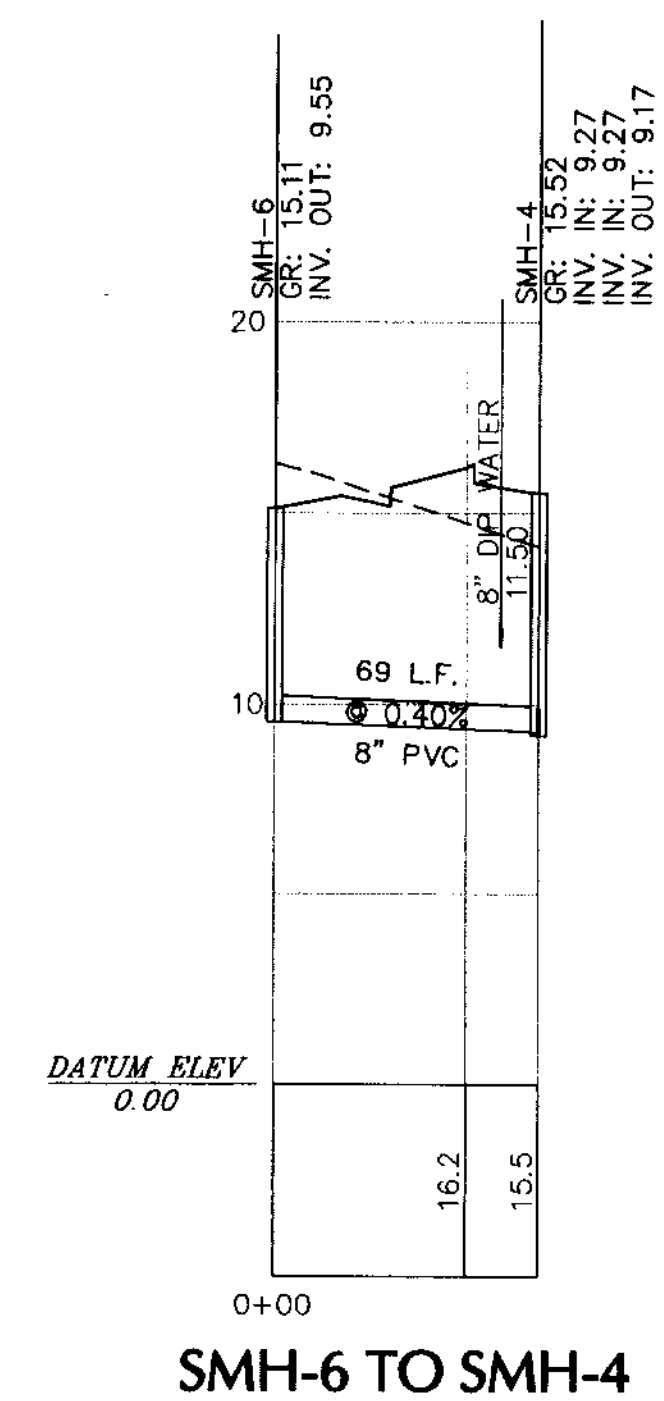
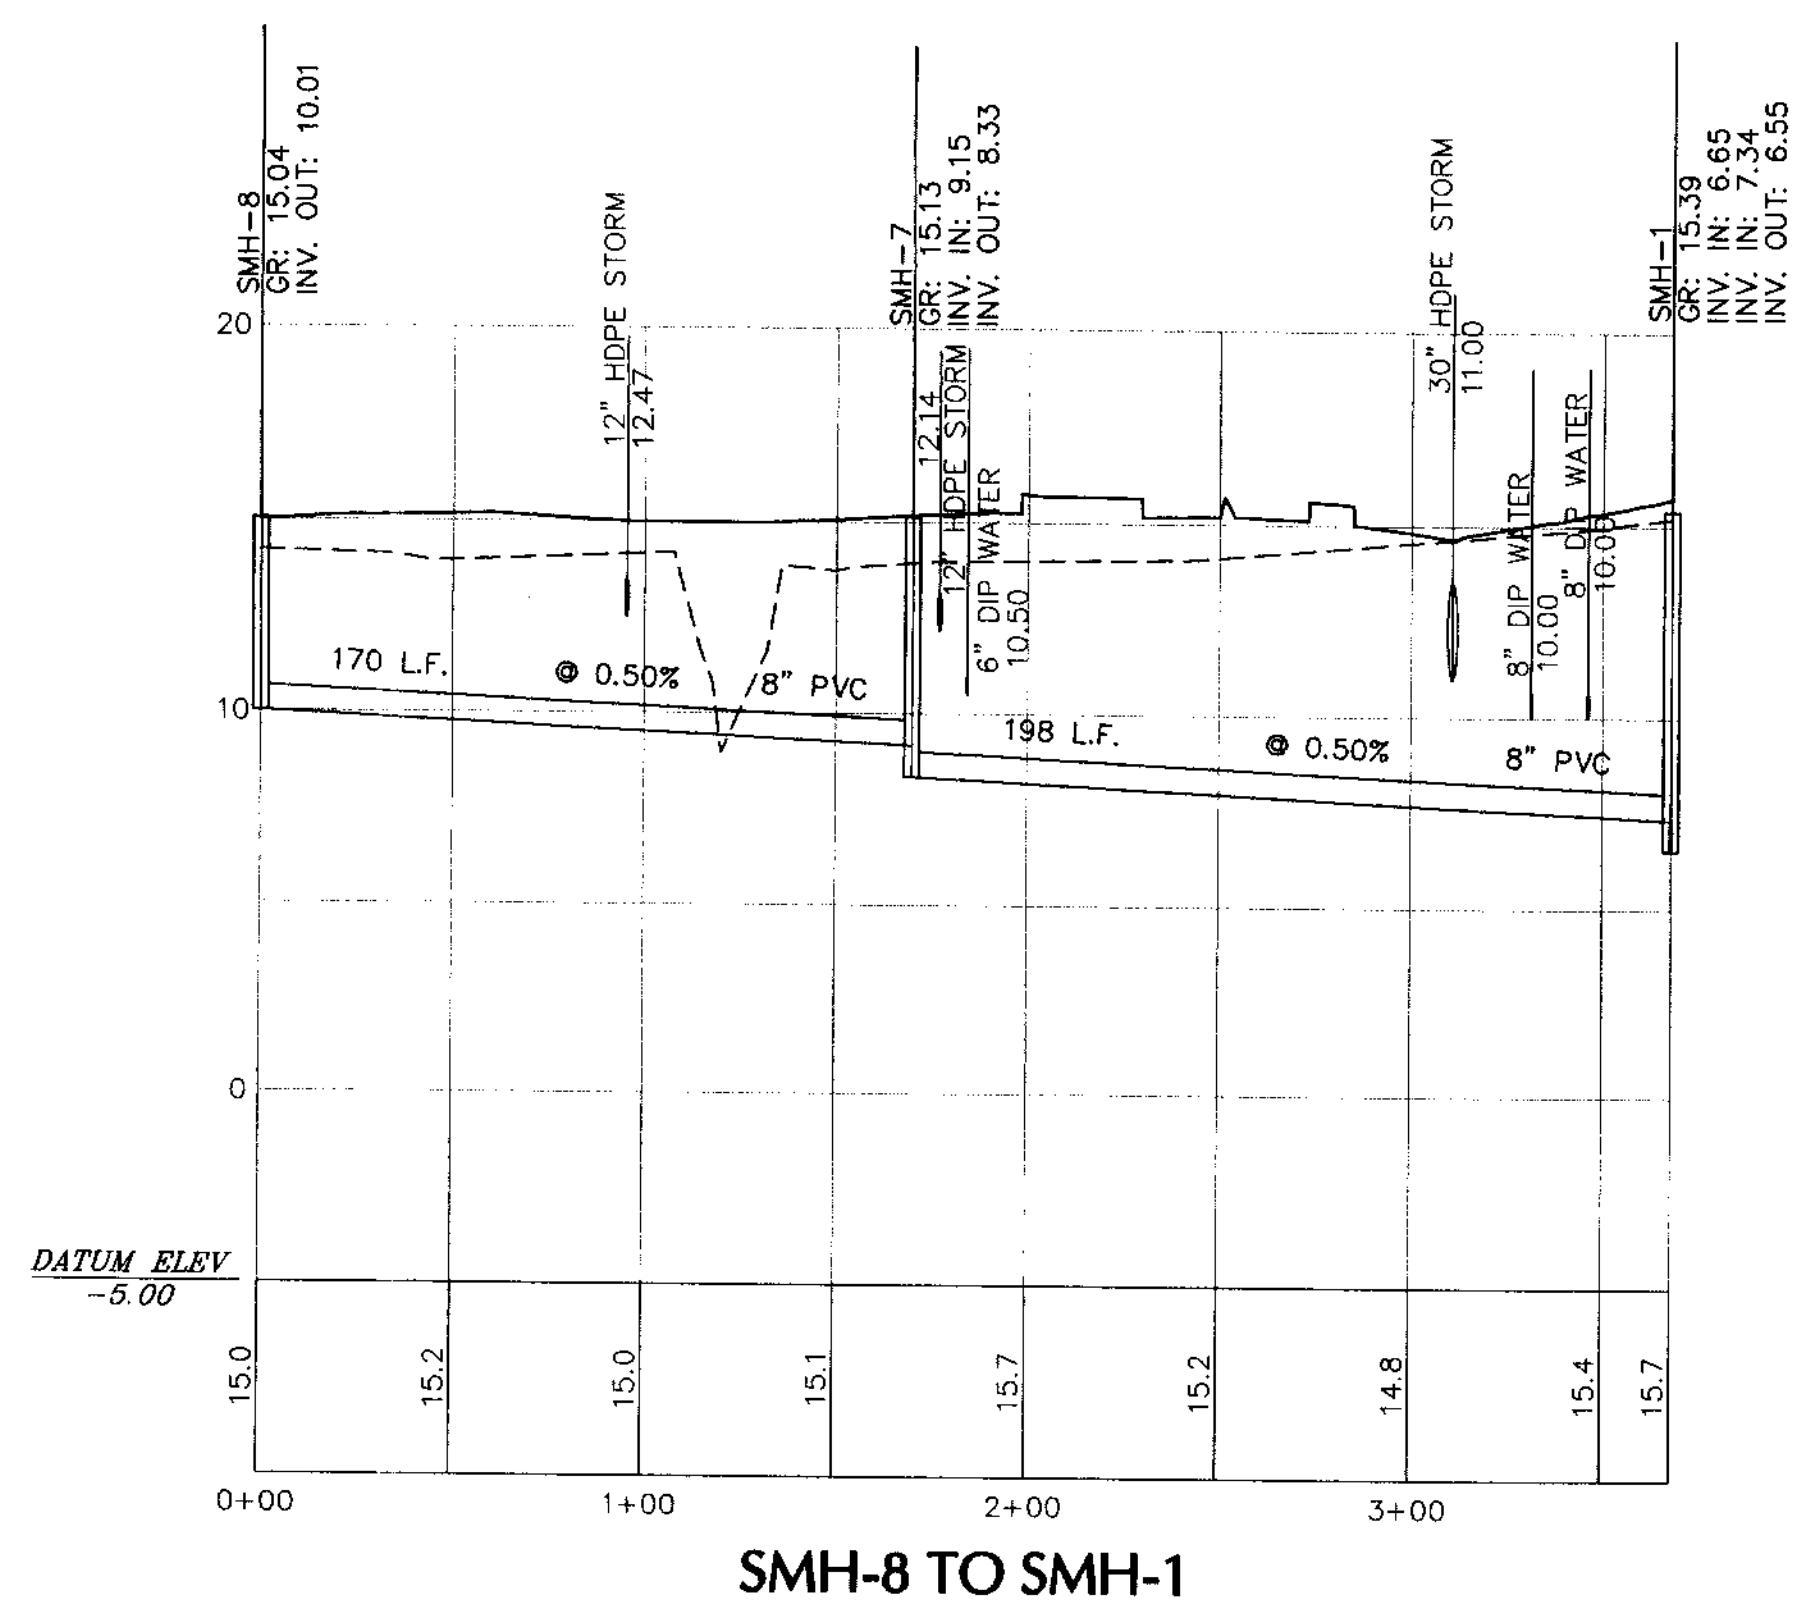
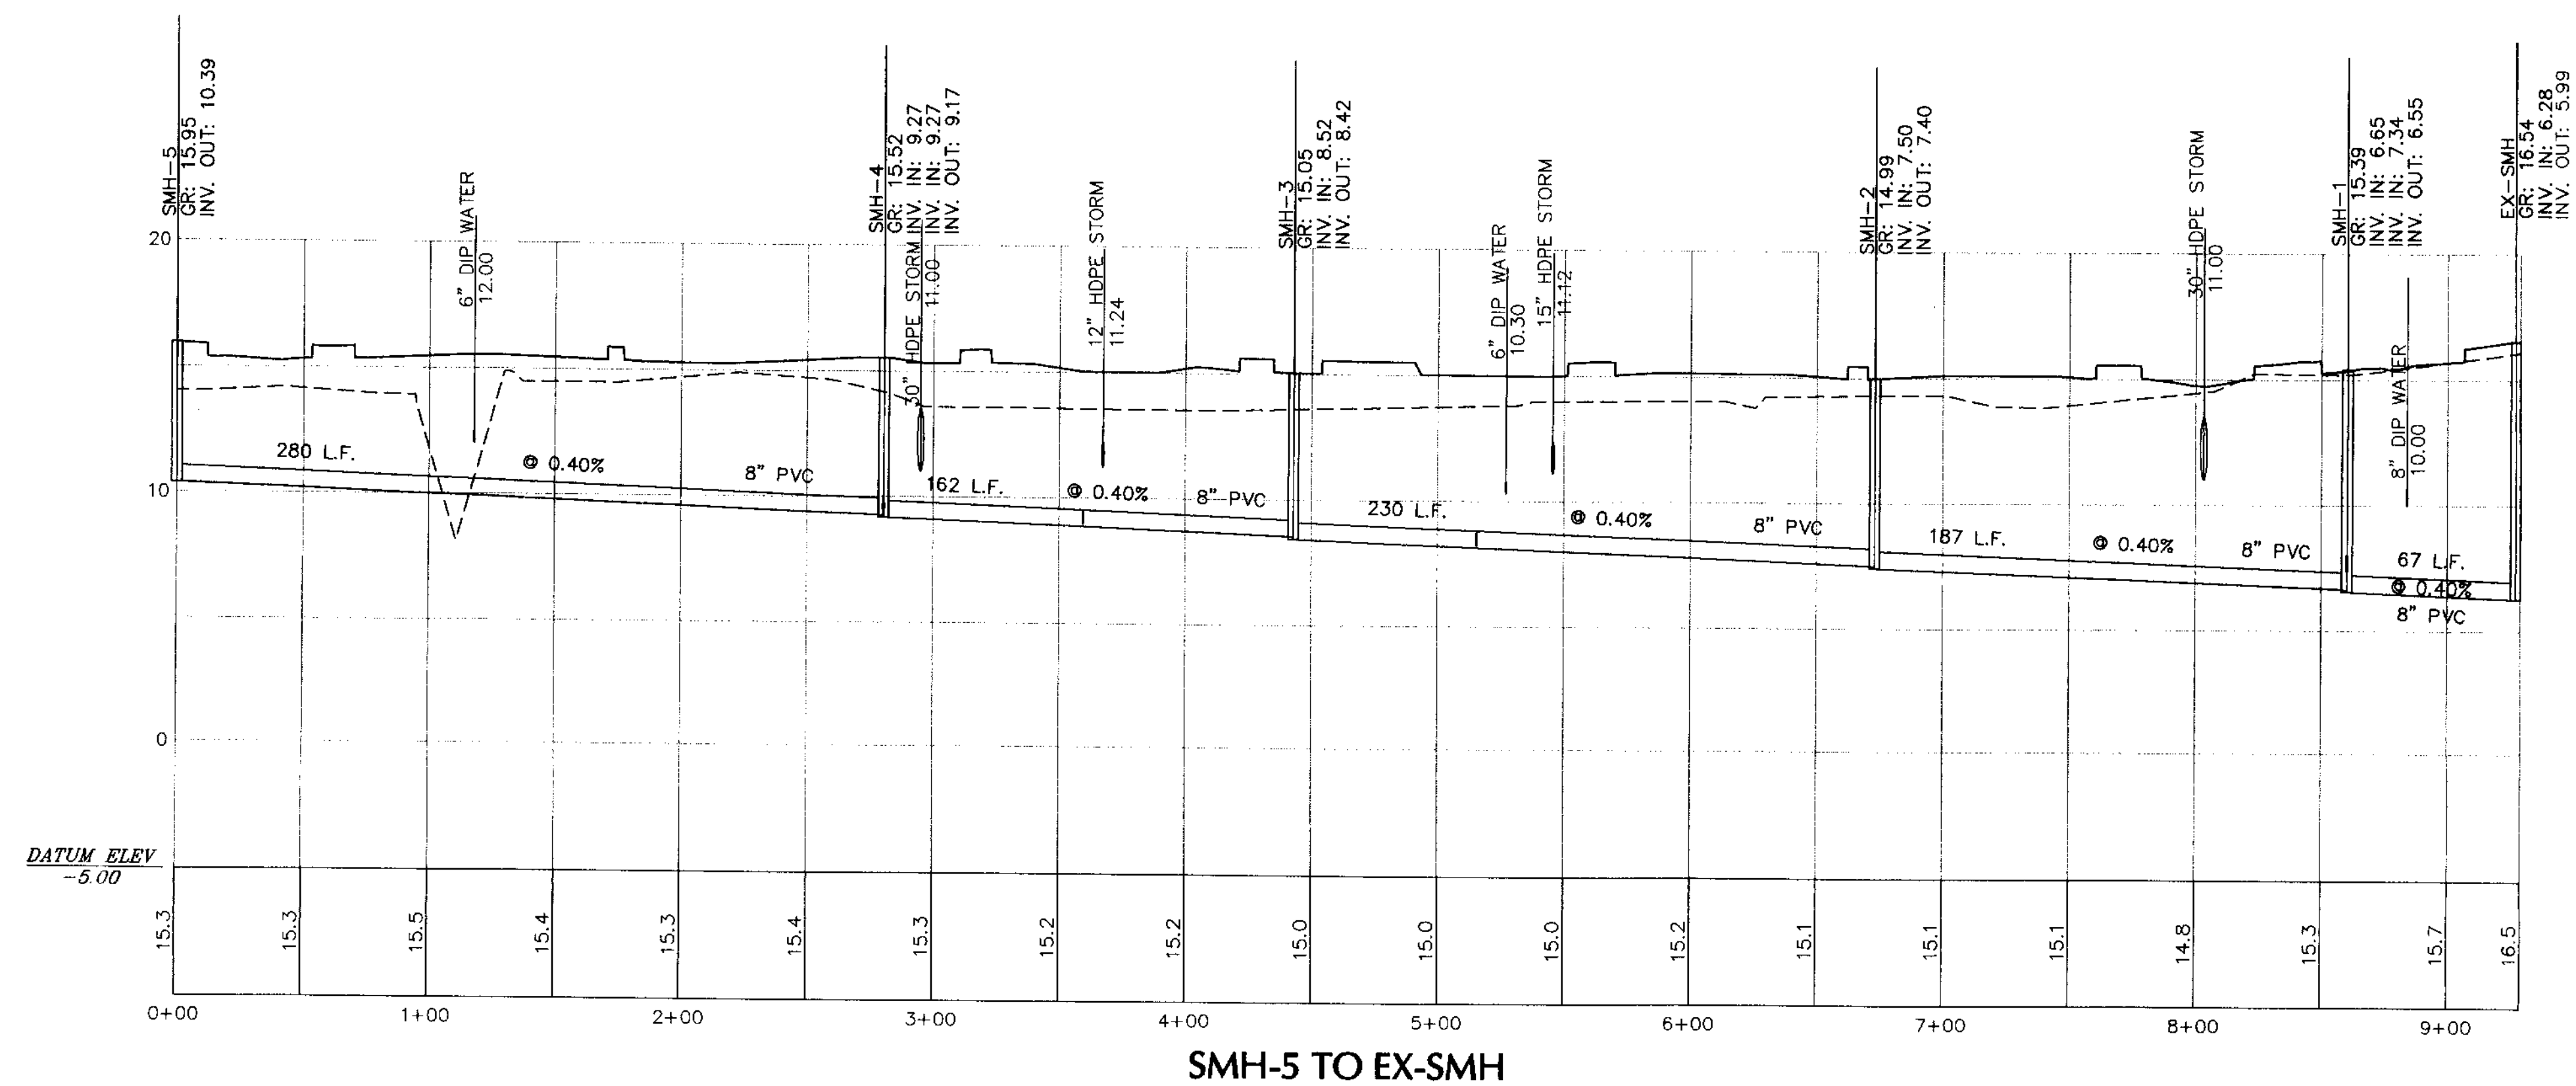


LEGEND

--- EXISTING GROUND SURFACE

— PROPOSED GROUND SURFACE

Date	Description	No.	Date	Description	No.
	Revisions			Revisions	
07/24/07	REVISED PER JULY 18, 2007 EPO REVIEW COMMENTS	8			
06/25/07	REVISED FOR ADMINISTRATIVE APPROVAL	7			
05/16/07	MODIFICATION OF SITE PLAN	6			
04/18/07	REVISED PER MEP COORDINATION & CITY REVIEW COMMENTS	5			
02/16/07	REVISED BASED ON CITY AND COUNTY COMMENTS	4			
01/28/07	REVISED FOR FINAL ENGINEERING PERMITS AND APPLICATIONS	3			
12/15/06	REVISED FOR FINAL SITE PLAN APPROVAL	2			
07/19/06	REVISED FOR FINAL ENGINEERING PERMITS AND APPLICATIONS	1			
	REVISED PER PRELIMINARY STORMWATER DRAINAGE DESIGN				

ERIC B. SCHWARZ, P.E.
PROFESSIONAL ENGINEER FL LIC. No. 62196

LANGAN
ENGINEERING & ENVIRONMENTAL SERVICES

Parkside Corporate Center
15150 NW 79th Court, Suite 200
Miami Lakes, FL 33016
P: 786.264.7200 F: 786.264.7201
www.langan.com

NEW JERSEY PENNSYLVANIA NEW YORK CONNECTICUT FLORIDA NEVADA
FL Certificate of Authorization No. 00006601

Project

**THE PROMENADE AT LYONS
(COCONUT CREEK
DEVELOPMENT, LLC)**
CITY OF COCONUT CREEK

BROWARD COUNTY

FLORIDA

Drawing Title

**SANITARY
SEWER
PROFILES**

Project No.

6110501

Date

JULY 05, 2006

Scale

AS SHOWN

Dwn. By

PK

Chkd. By

EBS

Drawing No.

C-11

Of