




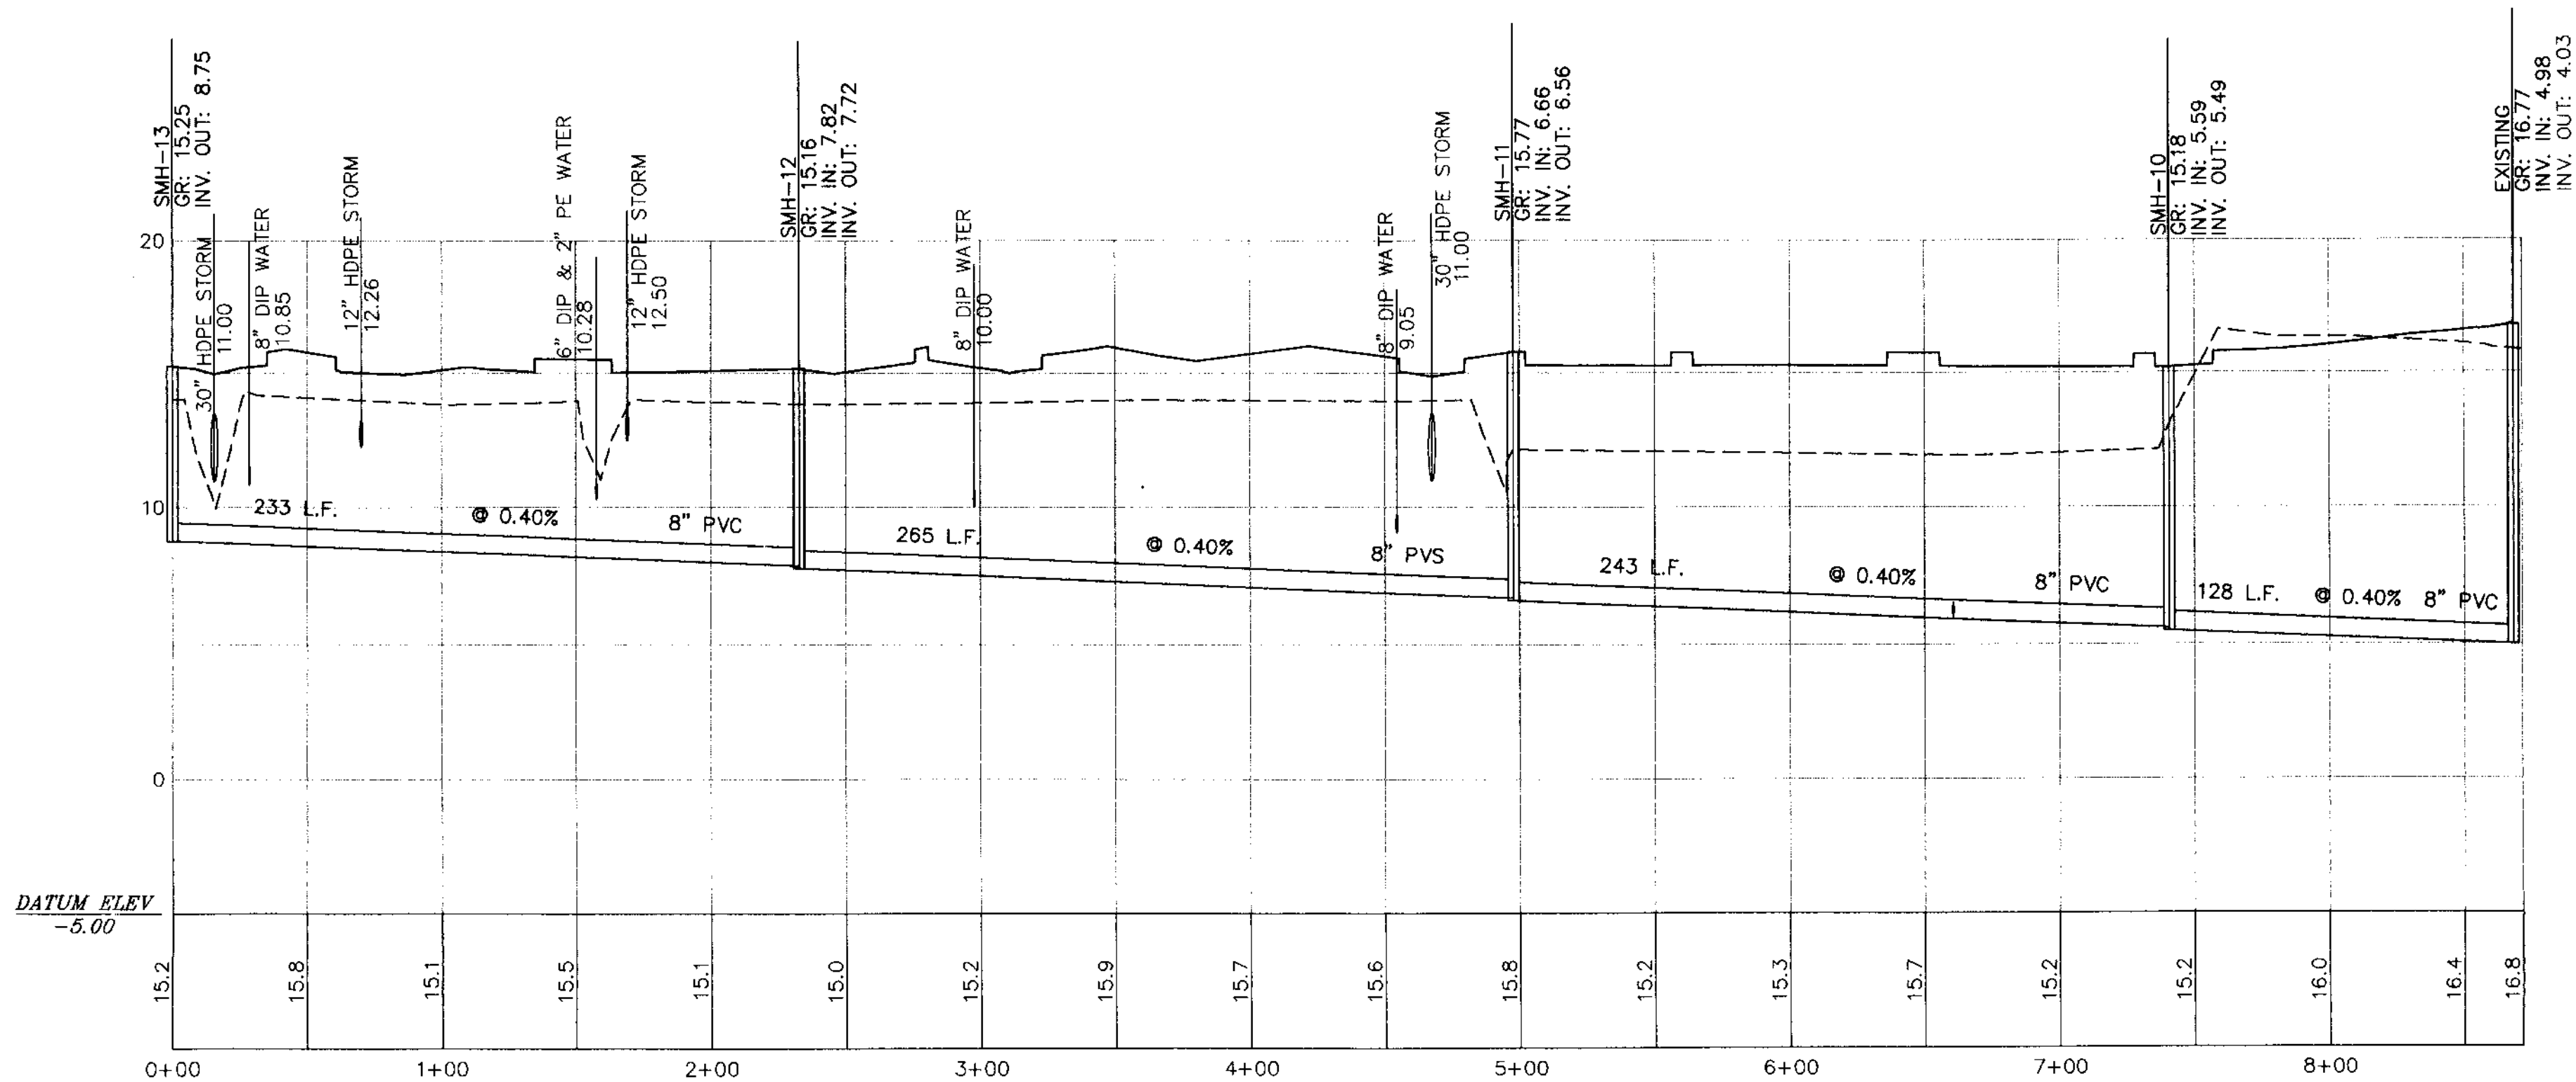

SMH-13 TO EX-SMH

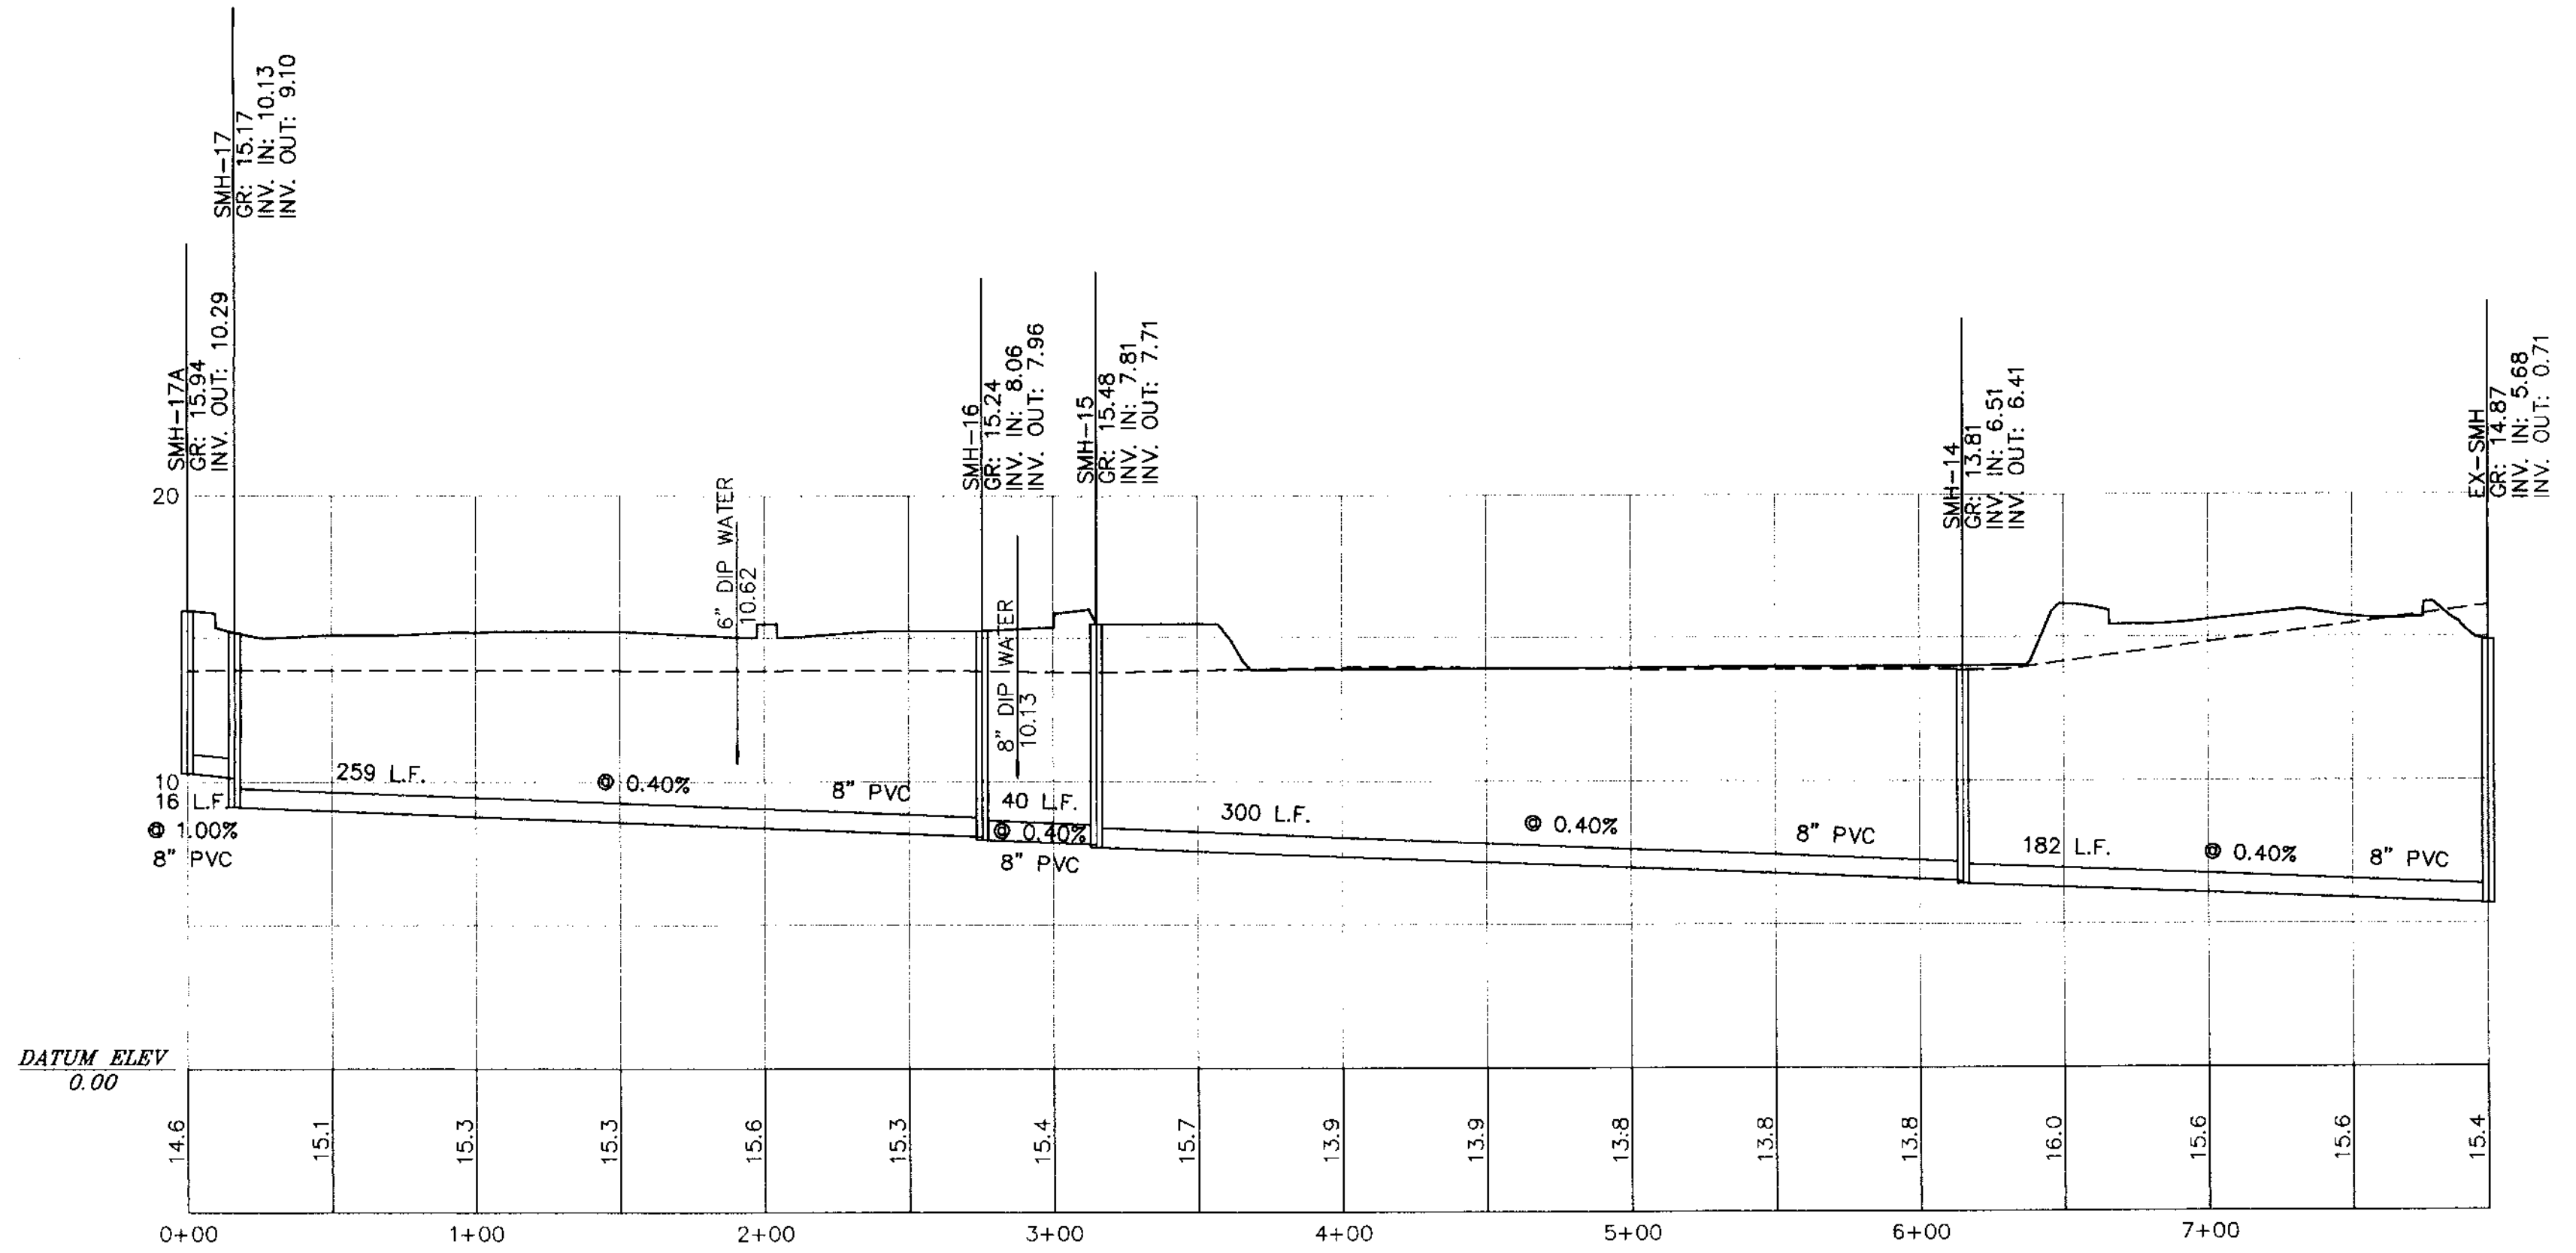

SMH-17A TO EX-SMH

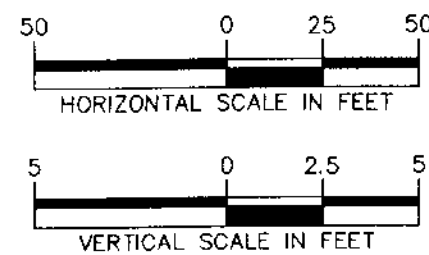

LEGEND	
---	EXISTING GROUND SURFACE
---	PROPOSED GROUND SURFACE

Date	Description	No.	Date	Description	No.
07/24/07	REVISED PER JULY 18, 2007 EFD REVIEW COMMENTS	9			
08/23/07	REVISED FOR ADMINISTRATIVE APPROVAL	8			
09/16/07	MODIFICATION OF SITE PLAN	7			
04/27/07	REVISED FOR WIP COORDINATION	6			
04/18/07	REVISED BASED ON CITY AND COUNTY COMMENTS	5			
02/16/07	REVISED FOR FINAL ENGINEERING PERMITS AND APPLICATIONS	4			
01/26/07	REVISED FOR FINAL SITE PLAN APPROVAL	3			
12/15/06	REVISED FOR FINAL ENGINEERING PERMITS AND APPLICATIONS	2			
07/19/06	REVISED PER PRELIMINARY STORMWATER DRAINAGE DESIGN	1			

ERIC B. SCHWARZ, P.E.
PROFESSIONAL ENGINEER FL LIC. No. 62196

LANGAN
ENGINEERING & ENVIRONMENTAL SERVICES

Parkside Corporate Center
15150 NW 79th Court, Suite 200
Miami Lakes, FL 33016
P: 786.264.7200 F: 786.264.7201
www.langan.com

NEW JERSEY PENNSYLVANIA NEW YORK CONNECTICUT FLORIDA NEVADA
FL Certificate of Authorization No: 00006601

Project
**THE PROMENADE AT LYONS
(COCONUT CREEK
DEVELOPMENT, LLC)**
CITY OF COCONUT CREEK

BROWARD COUNTY FLORIDA

Drawing Title
**SANITARY
SEWER
PROFILES**

Project No.	6110501	Drawing No.	C-12
Date	JULY 05, 2006		
Scale	AS SHOWN		
Drn. By	PK		
Chkd. By	EB5	Of	