



SECTION A-A


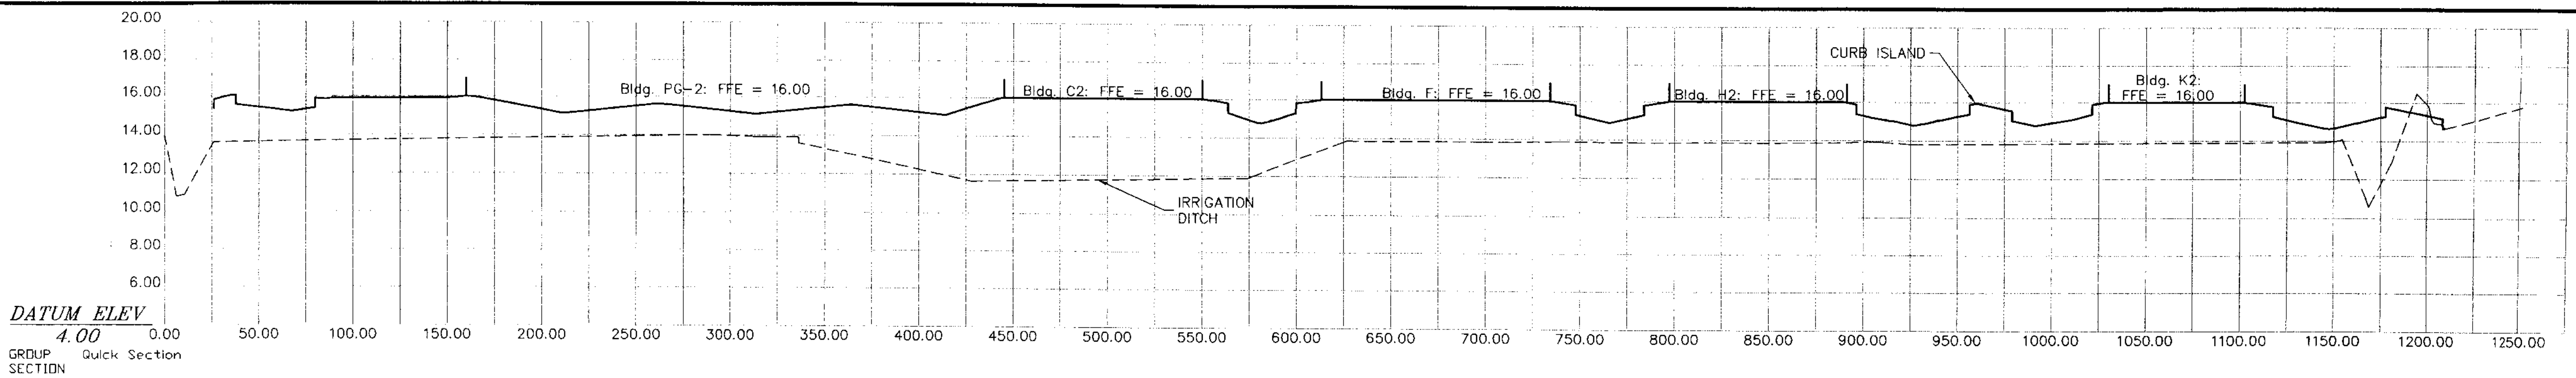


SECTION B-B

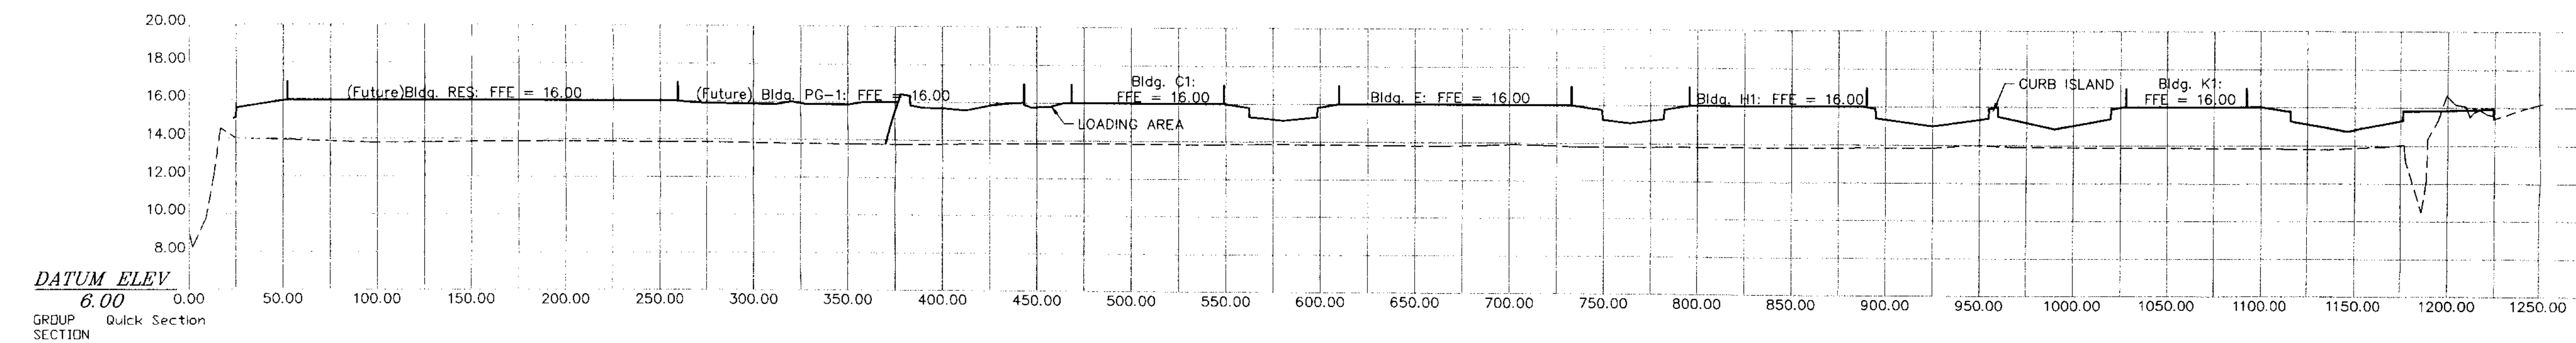

SECTION C-C

PLAN VIEW SCALE 1" = 150'

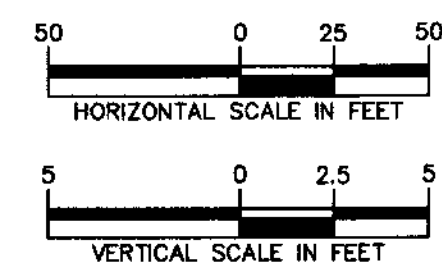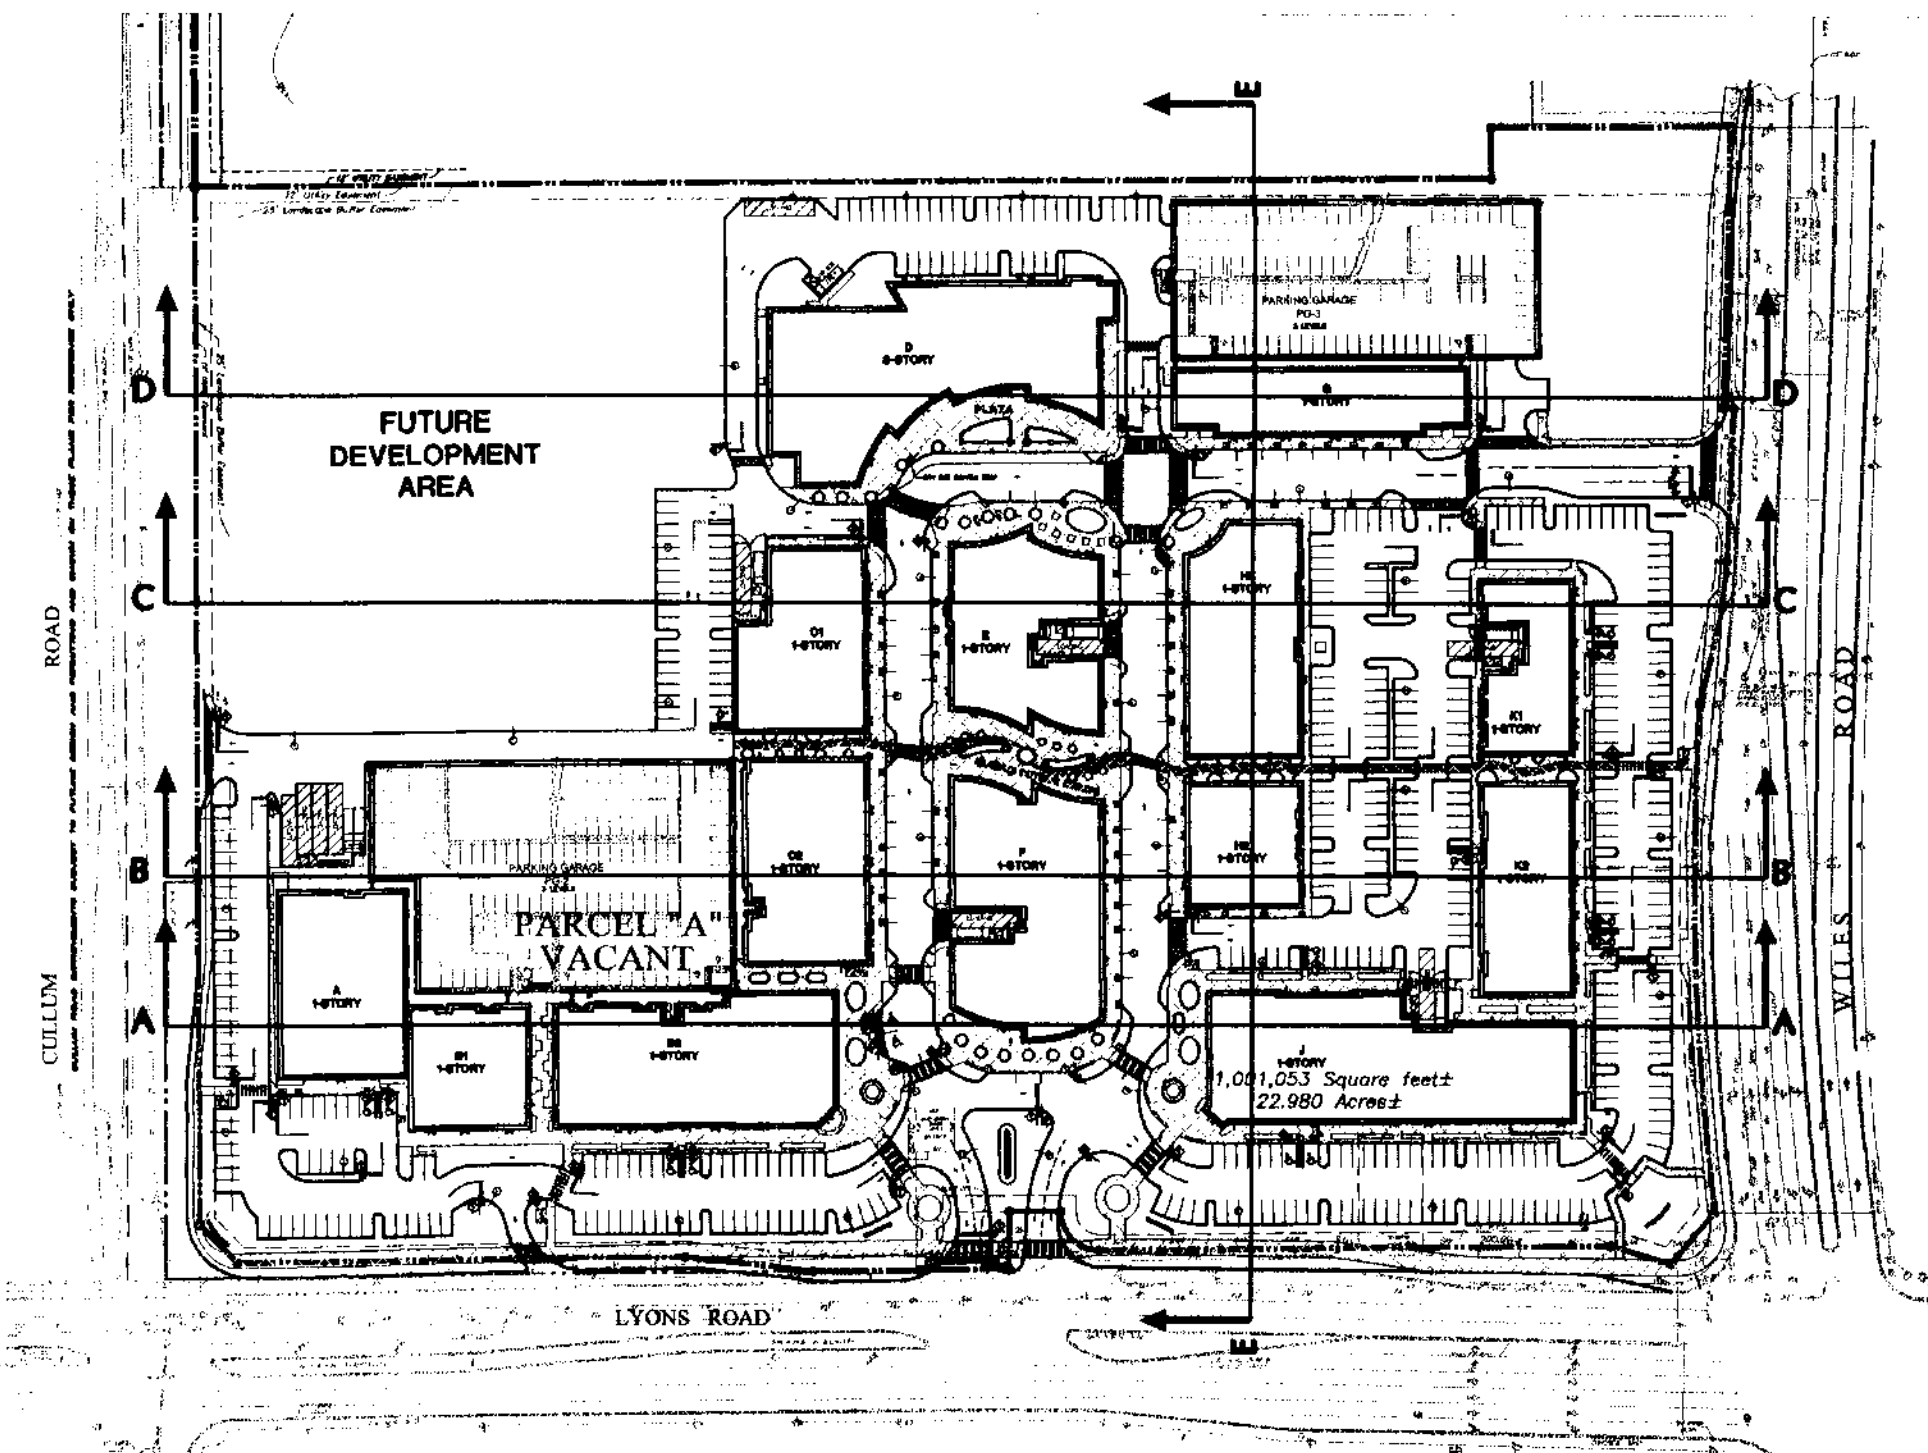

LEGEND

- EXISTING GROUND SURFACE
- PROPOSED GROUND SURFACE

Date	Description	No.
08/15/07	REMOVED BUILDING "A" FROM PLAN	8
06/15/07	REVISED FOR ADMINISTRATIVE APPROVAL	7
06/15/07	MODIFICATION OF SITE PLAN	6
06/15/07	REVISED FOR COUNTY EPA AND CITY REVIEW COMMENTS	5
04/18/07	REVISED BASED ON CITY AND COUNTY COMMENTS	4
02/16/07	REVISED FOR FINAL ENGINEERING PERMITS AND APPLICATIONS	3
01/26/07	REVISED FOR FINAL SITE PLAN APPROVAL	2
12/15/06	REVISED FOR FINAL ENGINEERING PERMITS AND APPLICATIONS	1
07/19/06	REVISED FOR PRELIMINARY STORMWATER DRAINAGE DESIGN	1

ERIC B. SCHWARTZ, P.E.
PROFESSIONAL ENGINEER FL LIC. No. 62196



Parkside Corporate Center
15150 NW 79th Court, Suite 200
Miami Lakes, FL 33016
P: 786.264.7200 F: 786.264.7201
www.langan.com
NEW JERSEY PENNSYLVANIA NEW YORK CONNECTICUT FLORIDA NEVADA
FL Certificate of Authorization No. 00006601

Project
**THE PROMENADE AT LYONS
(COCONUT CREEK
DEVELOPMENT, LLC)**
CITY OF COCONUT CREEK
BROWARD COUNTY FLORIDA

Drawing Title
SITE CROSS SECTIONS

Project No. **6110501**
Date **JUNE 06, 2006**
Scale **AS SHOWN**
Drn. By **TMR**
Chkd. By **EBS**
Drawing No. **C-13**
Of