



SECTION D-D

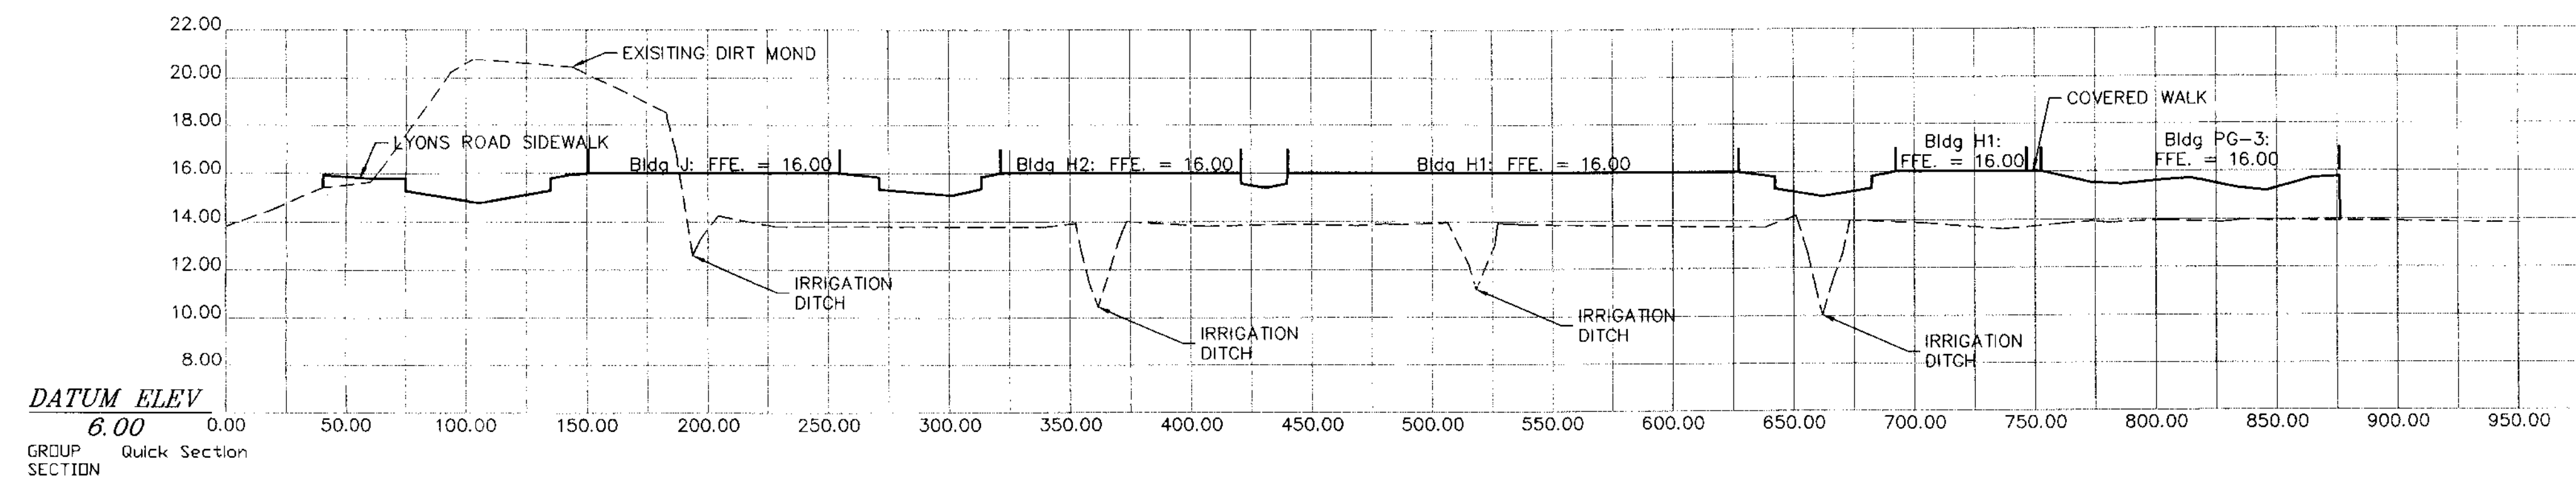


SECTION E-E

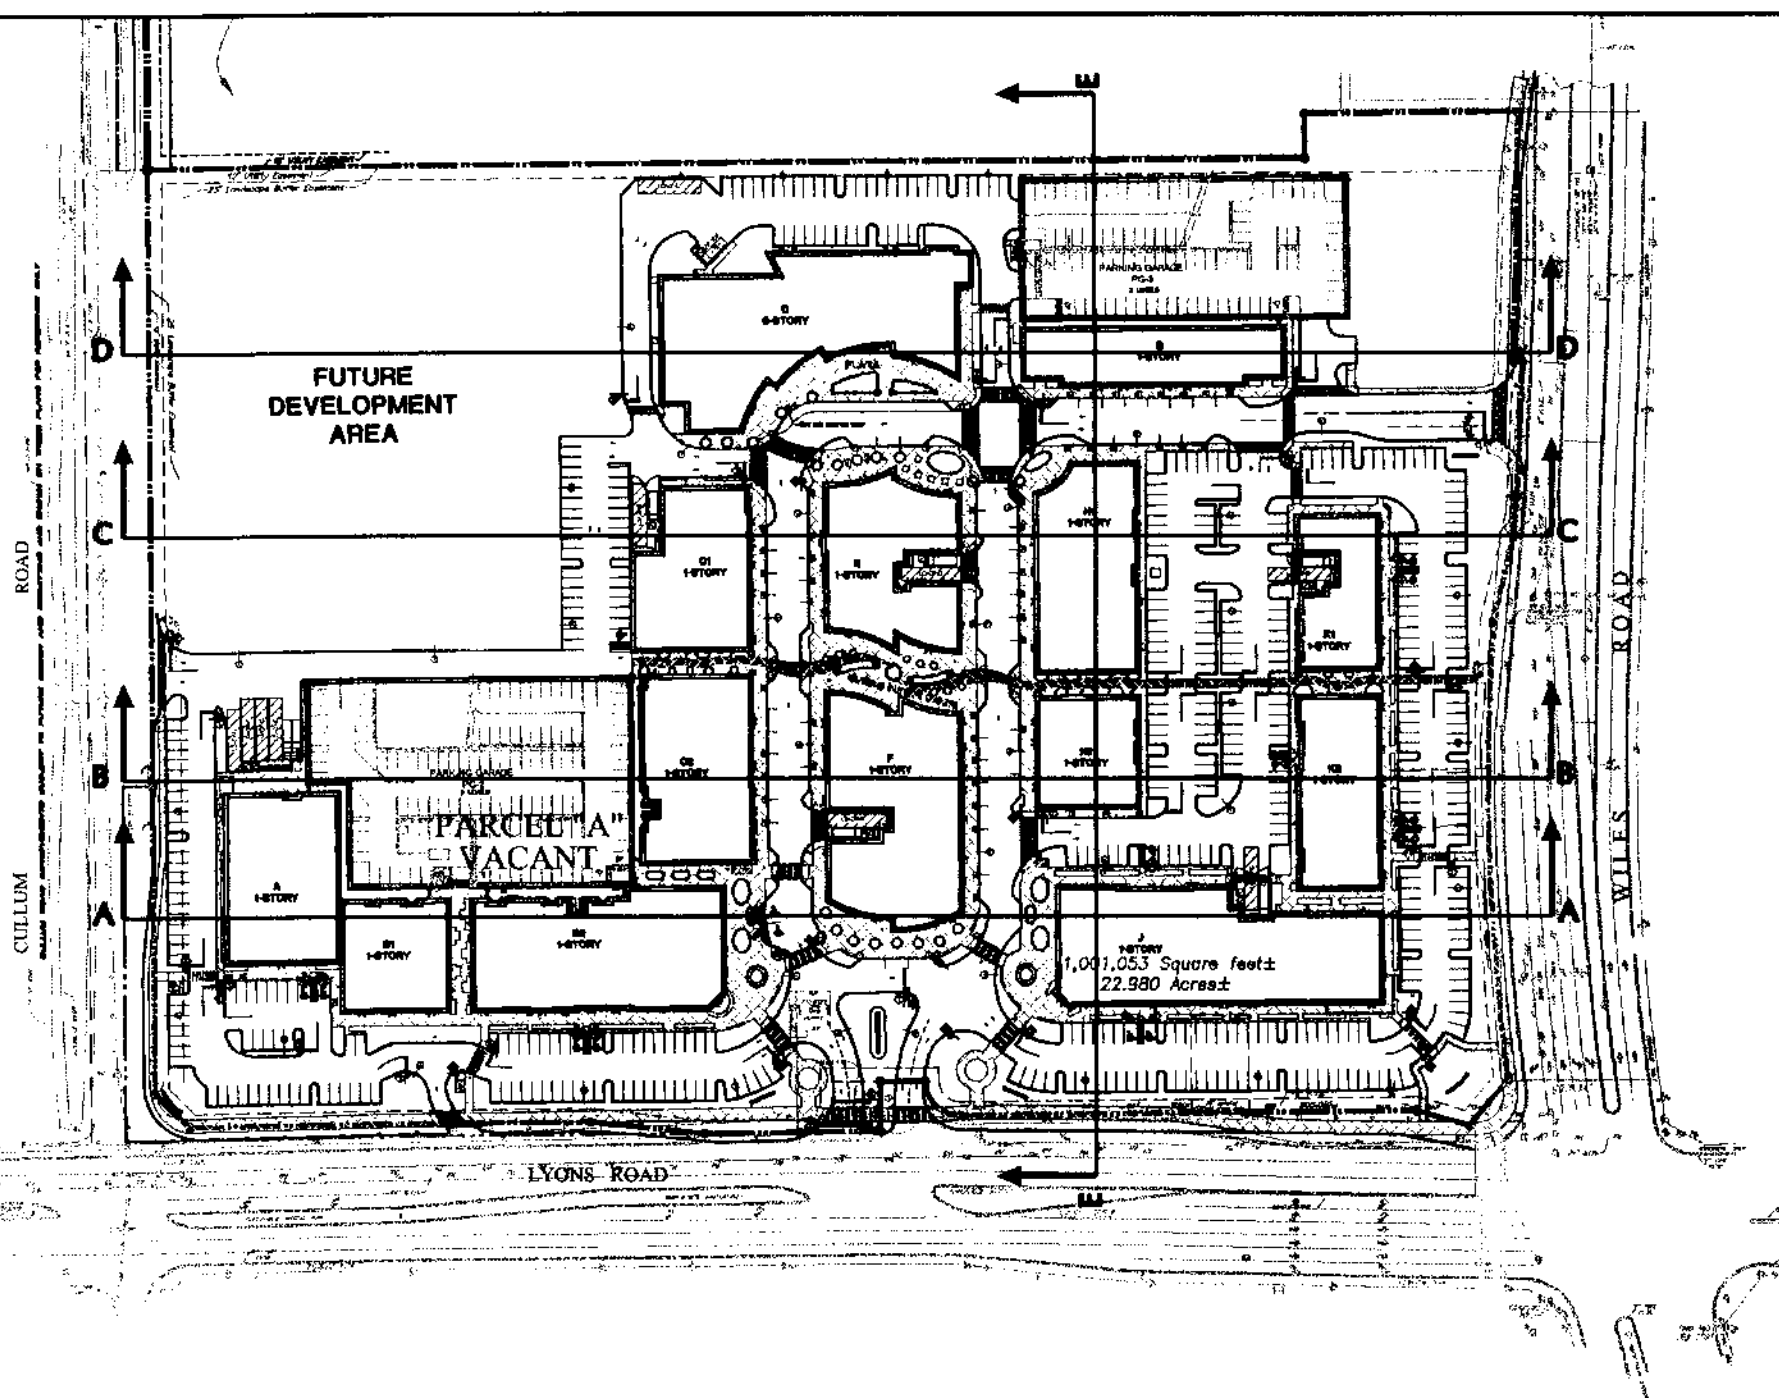


PLAN VIEW

SCALE: 1"=150'

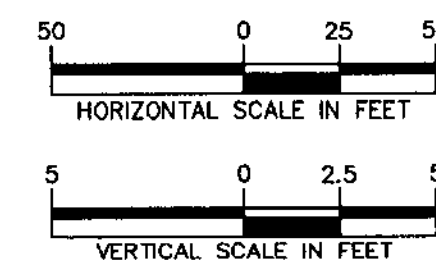

LEGEND

- EXISTING GROUND SURFACE
- PROPOSED GROUND SURFACE

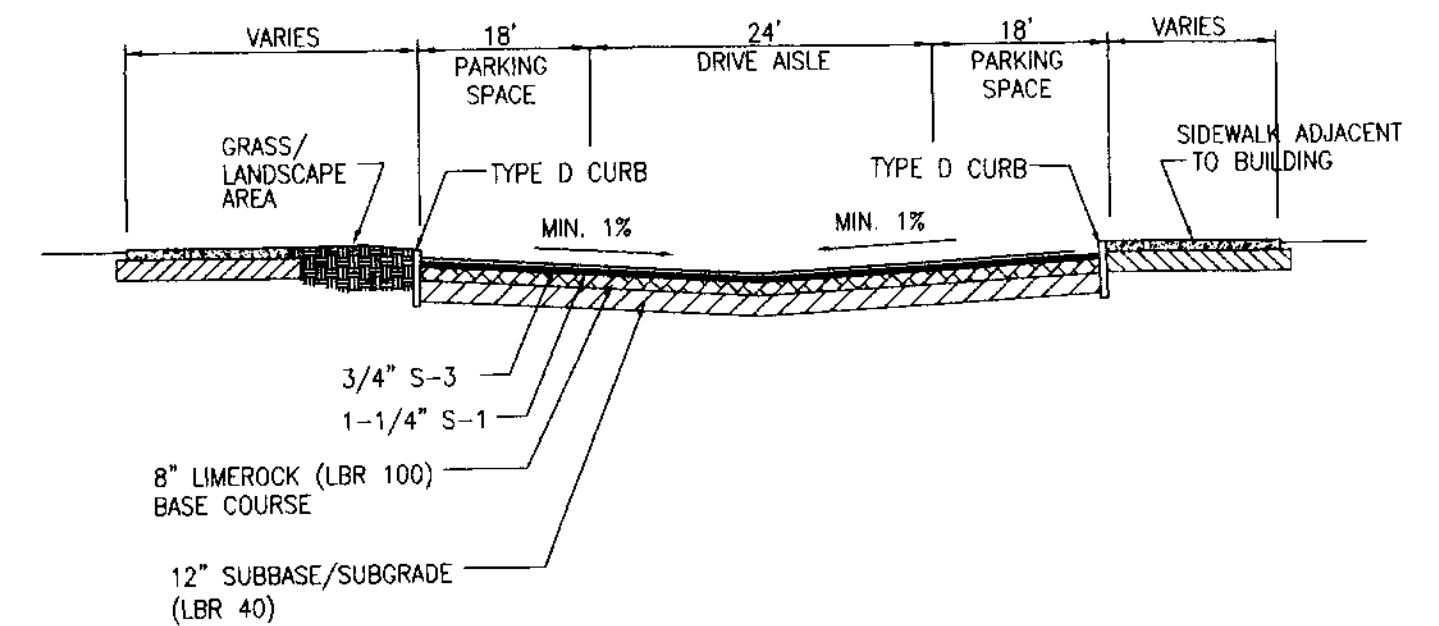

TYPICAL PARKING AREA/DRIVE AISLE
CROSS-SECTION

N.T.S.

Date	Description	No.
08/15/07	REMOVED BUILDING "L" FROM PLAN	9
06/25/07	REVISED FOR ADMINISTRATIVE APPROVAL--	8
06/05/07	MODIFICATION OF SITE PLAN	7
04/27/07	REVISED PER COUNTY EPD-WRQ	6
04/27/07	REVISED PER COORDINATION WITH ARCHITECT	5
04/18/07	REVISED BASED ON CITY AND COUNTY COMMENTS	4
02/16/07	REVISED FOR FINAL ENGINEERING PERMITS AND APPLICATIONS	3
01/26/07	REVISED FOR FINAL SITE PLAN APPROVAL	2
12/15/06	REVISED FOR FINAL ENGINEERING PERMITS AND APPLICATIONS	1
07/19/06	REVISED PER PRELIMINARY STORMWATER DRAINAGE DESIGN	1

ERIC B. SCHWARZ, P.E.
PROFESSIONAL ENGINEER FL UC. No. 62196

LANGAN
ENGINEERING & ENVIRONMENTAL SERVICES
Parkside Corporate Center
15150 NW 79th Court, Suite 200
Miami Lakes, FL 33016
P: 786.264.7200 F: 786.264.7201
www.langan.com
NEW JERSEY PENNSYLVANIA NEW YORK CONNECTICUT FLORIDA NEVADA
FL Certificate of Authorization No: 00006601

Project
**THE PROMENADE AT LYONS
(COCONUT CREEK
DEVELOPMENT, LLC)**
CITY OF COCONUT CREEK
BROWARD COUNTY FLORIDA

Drawing Title
SITE CROSS SECTIONS

Project No. 6110501
Date JUNE 06, 2006
Scale AS SHOWN
Dmn. By TMR
Chkd. By EBS
Drawing No. C-14
Of