


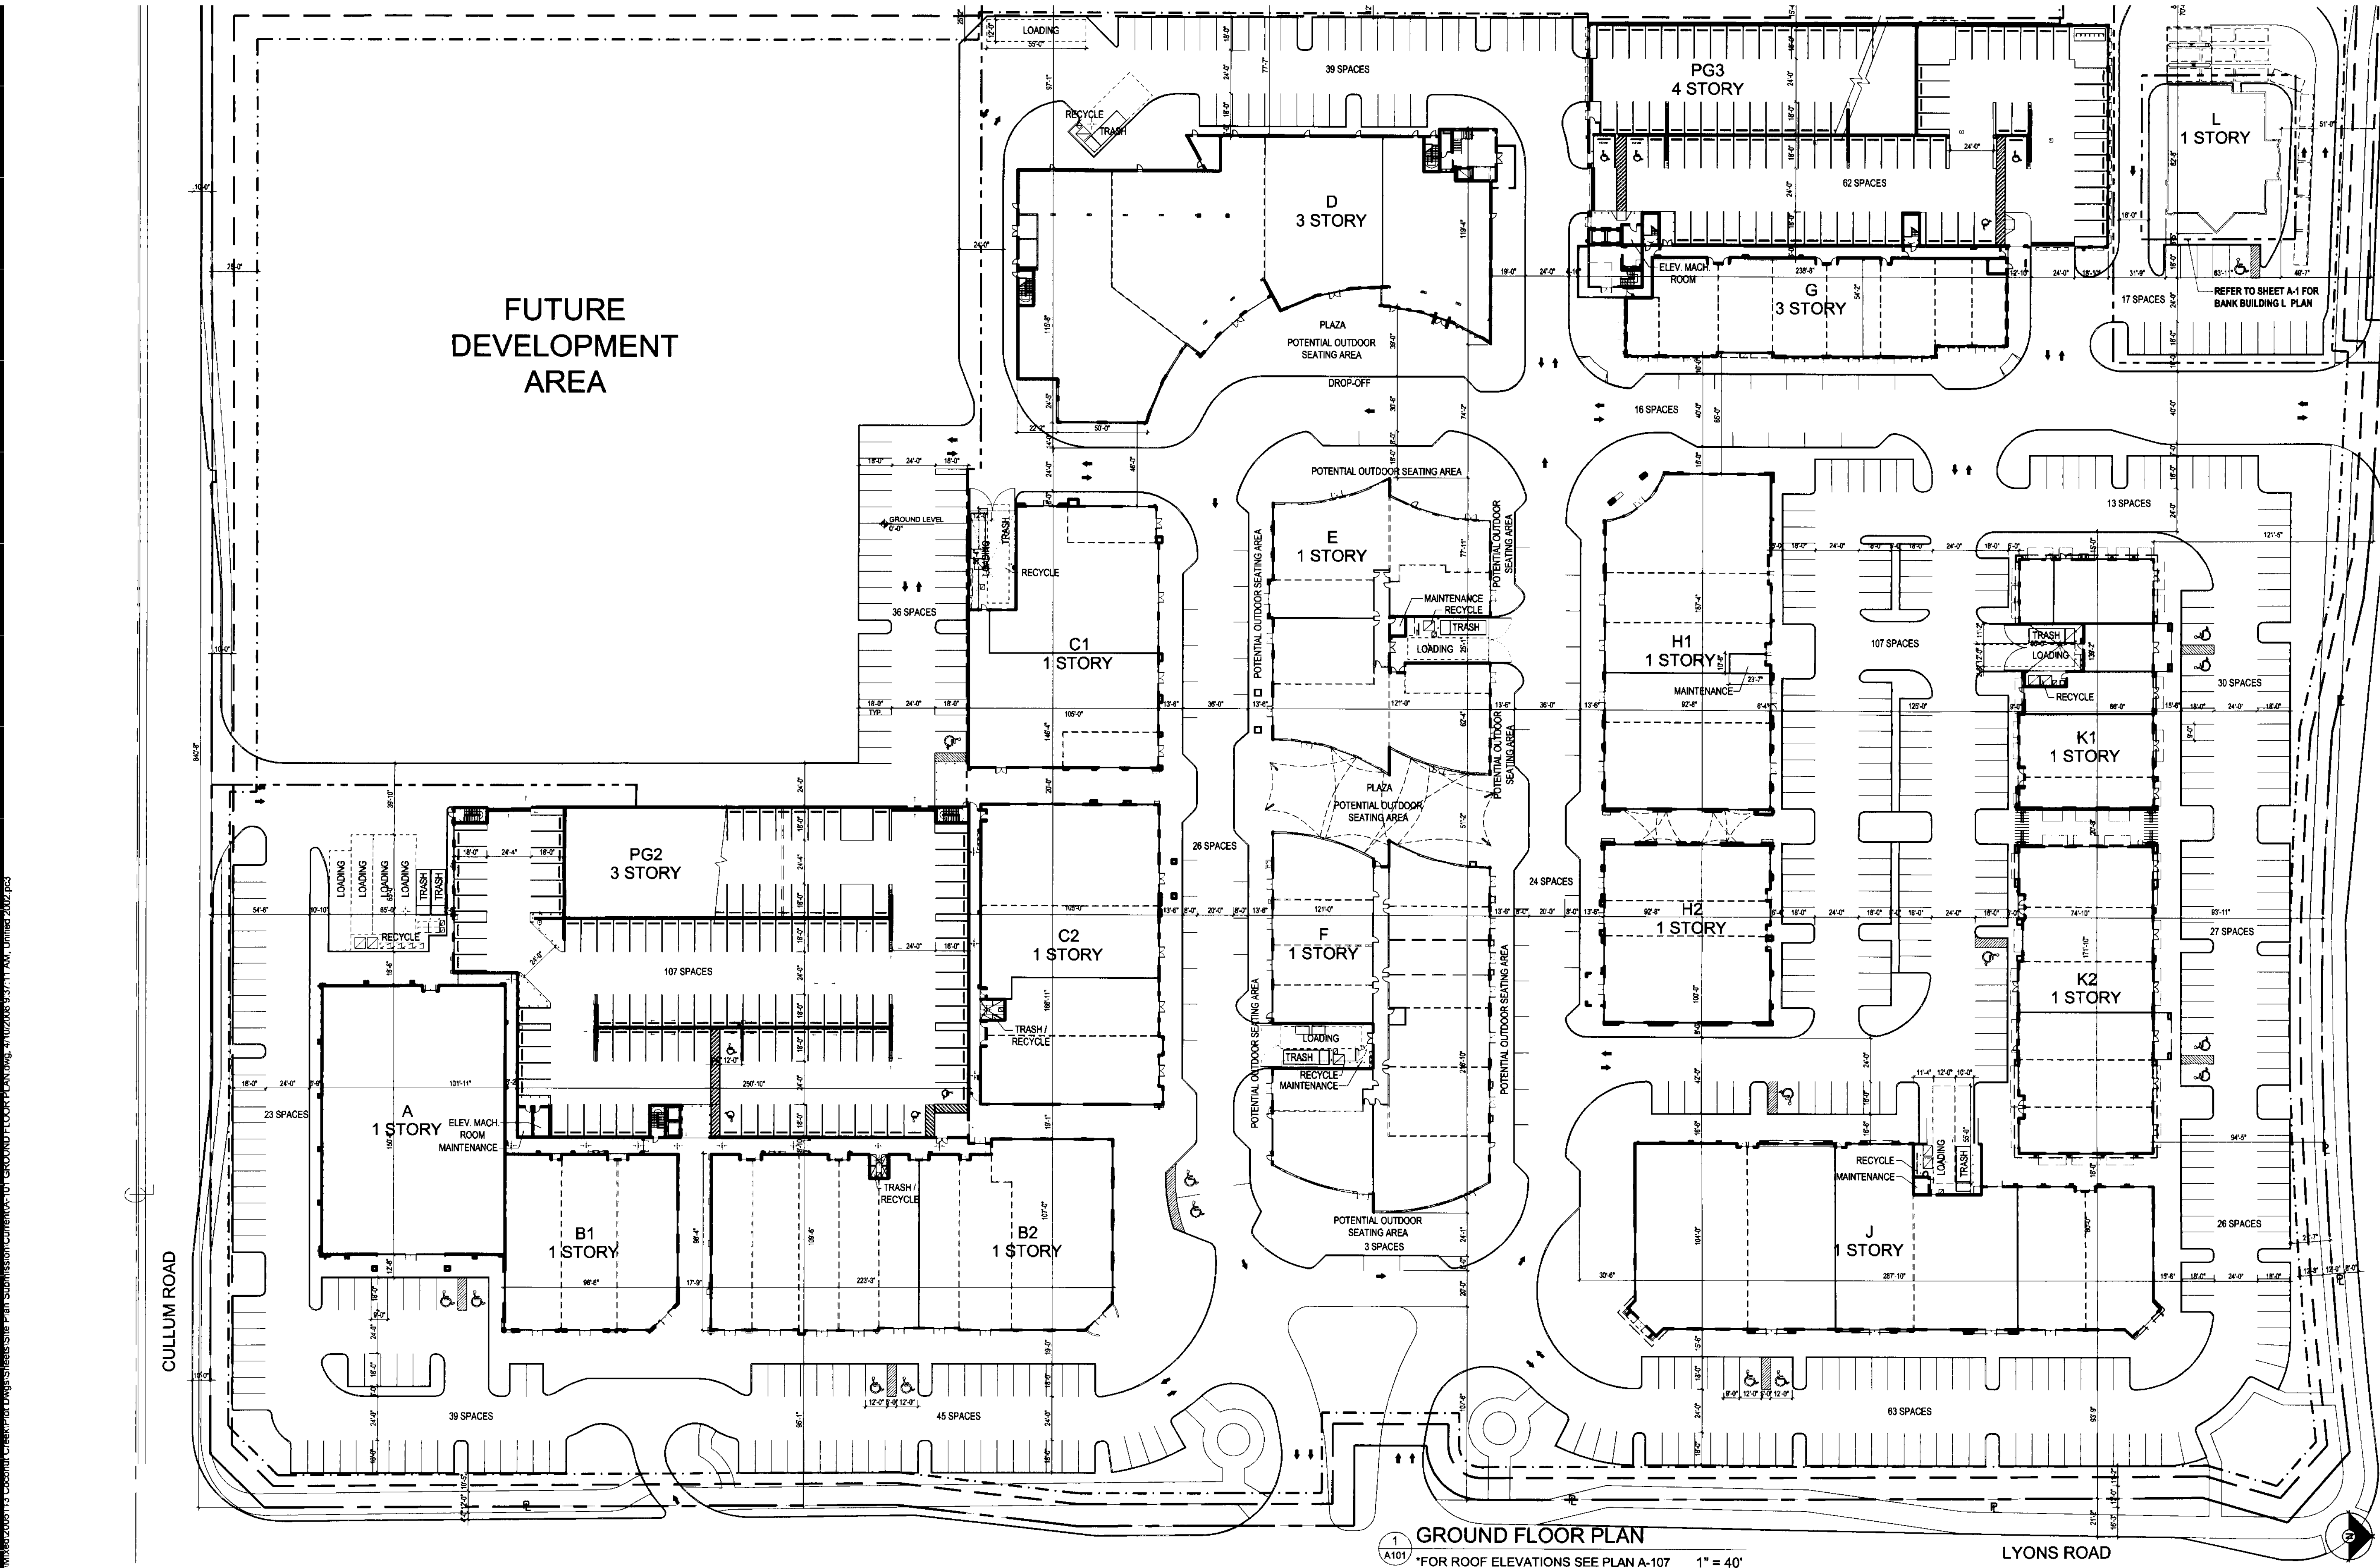

Regis J. Korba Victor K. Yue  
AR 0015112 AR 0013087

Issue: SITE PLAN Submittal 03-28-2006  
DRC Comments #1 04-27-2006  
DRC Comments #2 07-06-2006  
Rev. #3 Tree & Plant 07-19-2006  
Rev. #4 Final Engin. 12-15-2006  
Rev. #5 Final Site App. 01-29-2007  
Rev. #6 Admin. App. 06-25-2007  
Rev. #7 Admin. App. 08-16-2007  
Rev. #8 Admin. App. 12-04-2007  
Bldg L-Bank Bldg G, PG3 03-07-2008  
Rev. #9 Revised Admin. 04-01-2008  
Approval Remission  
Rev. #10 Revised Admin. 04-01-2008  
Approval per Comments

**DORSKY  
HODGSON  
PARRISH  
YUE**  
AA 26001261  
Architecture  
Planning  
Interiors  
Environmental  
Graphics  
Cleveland  
Fort Lauderdale  
Washington DC

Ft. Lauderdale, Florida 33394  
Phone (954) 524-8686  
Fax (954) 524-8604

**GROUND FLOOR PLAN**  
**APPLICANT: COCONUT CREEK DEVELOPMENT LLC**  
Job No.: 2005113  
Drawn: S.A.  
Checked: V.S.  
Date: 03-28-06  
SOUTH WEST CORNER OF LYONS ROAD AND WILES ROAD, COCONUT CREEK, FLORIDA  
ALL RIGHTS RESERVED

**A 101**