


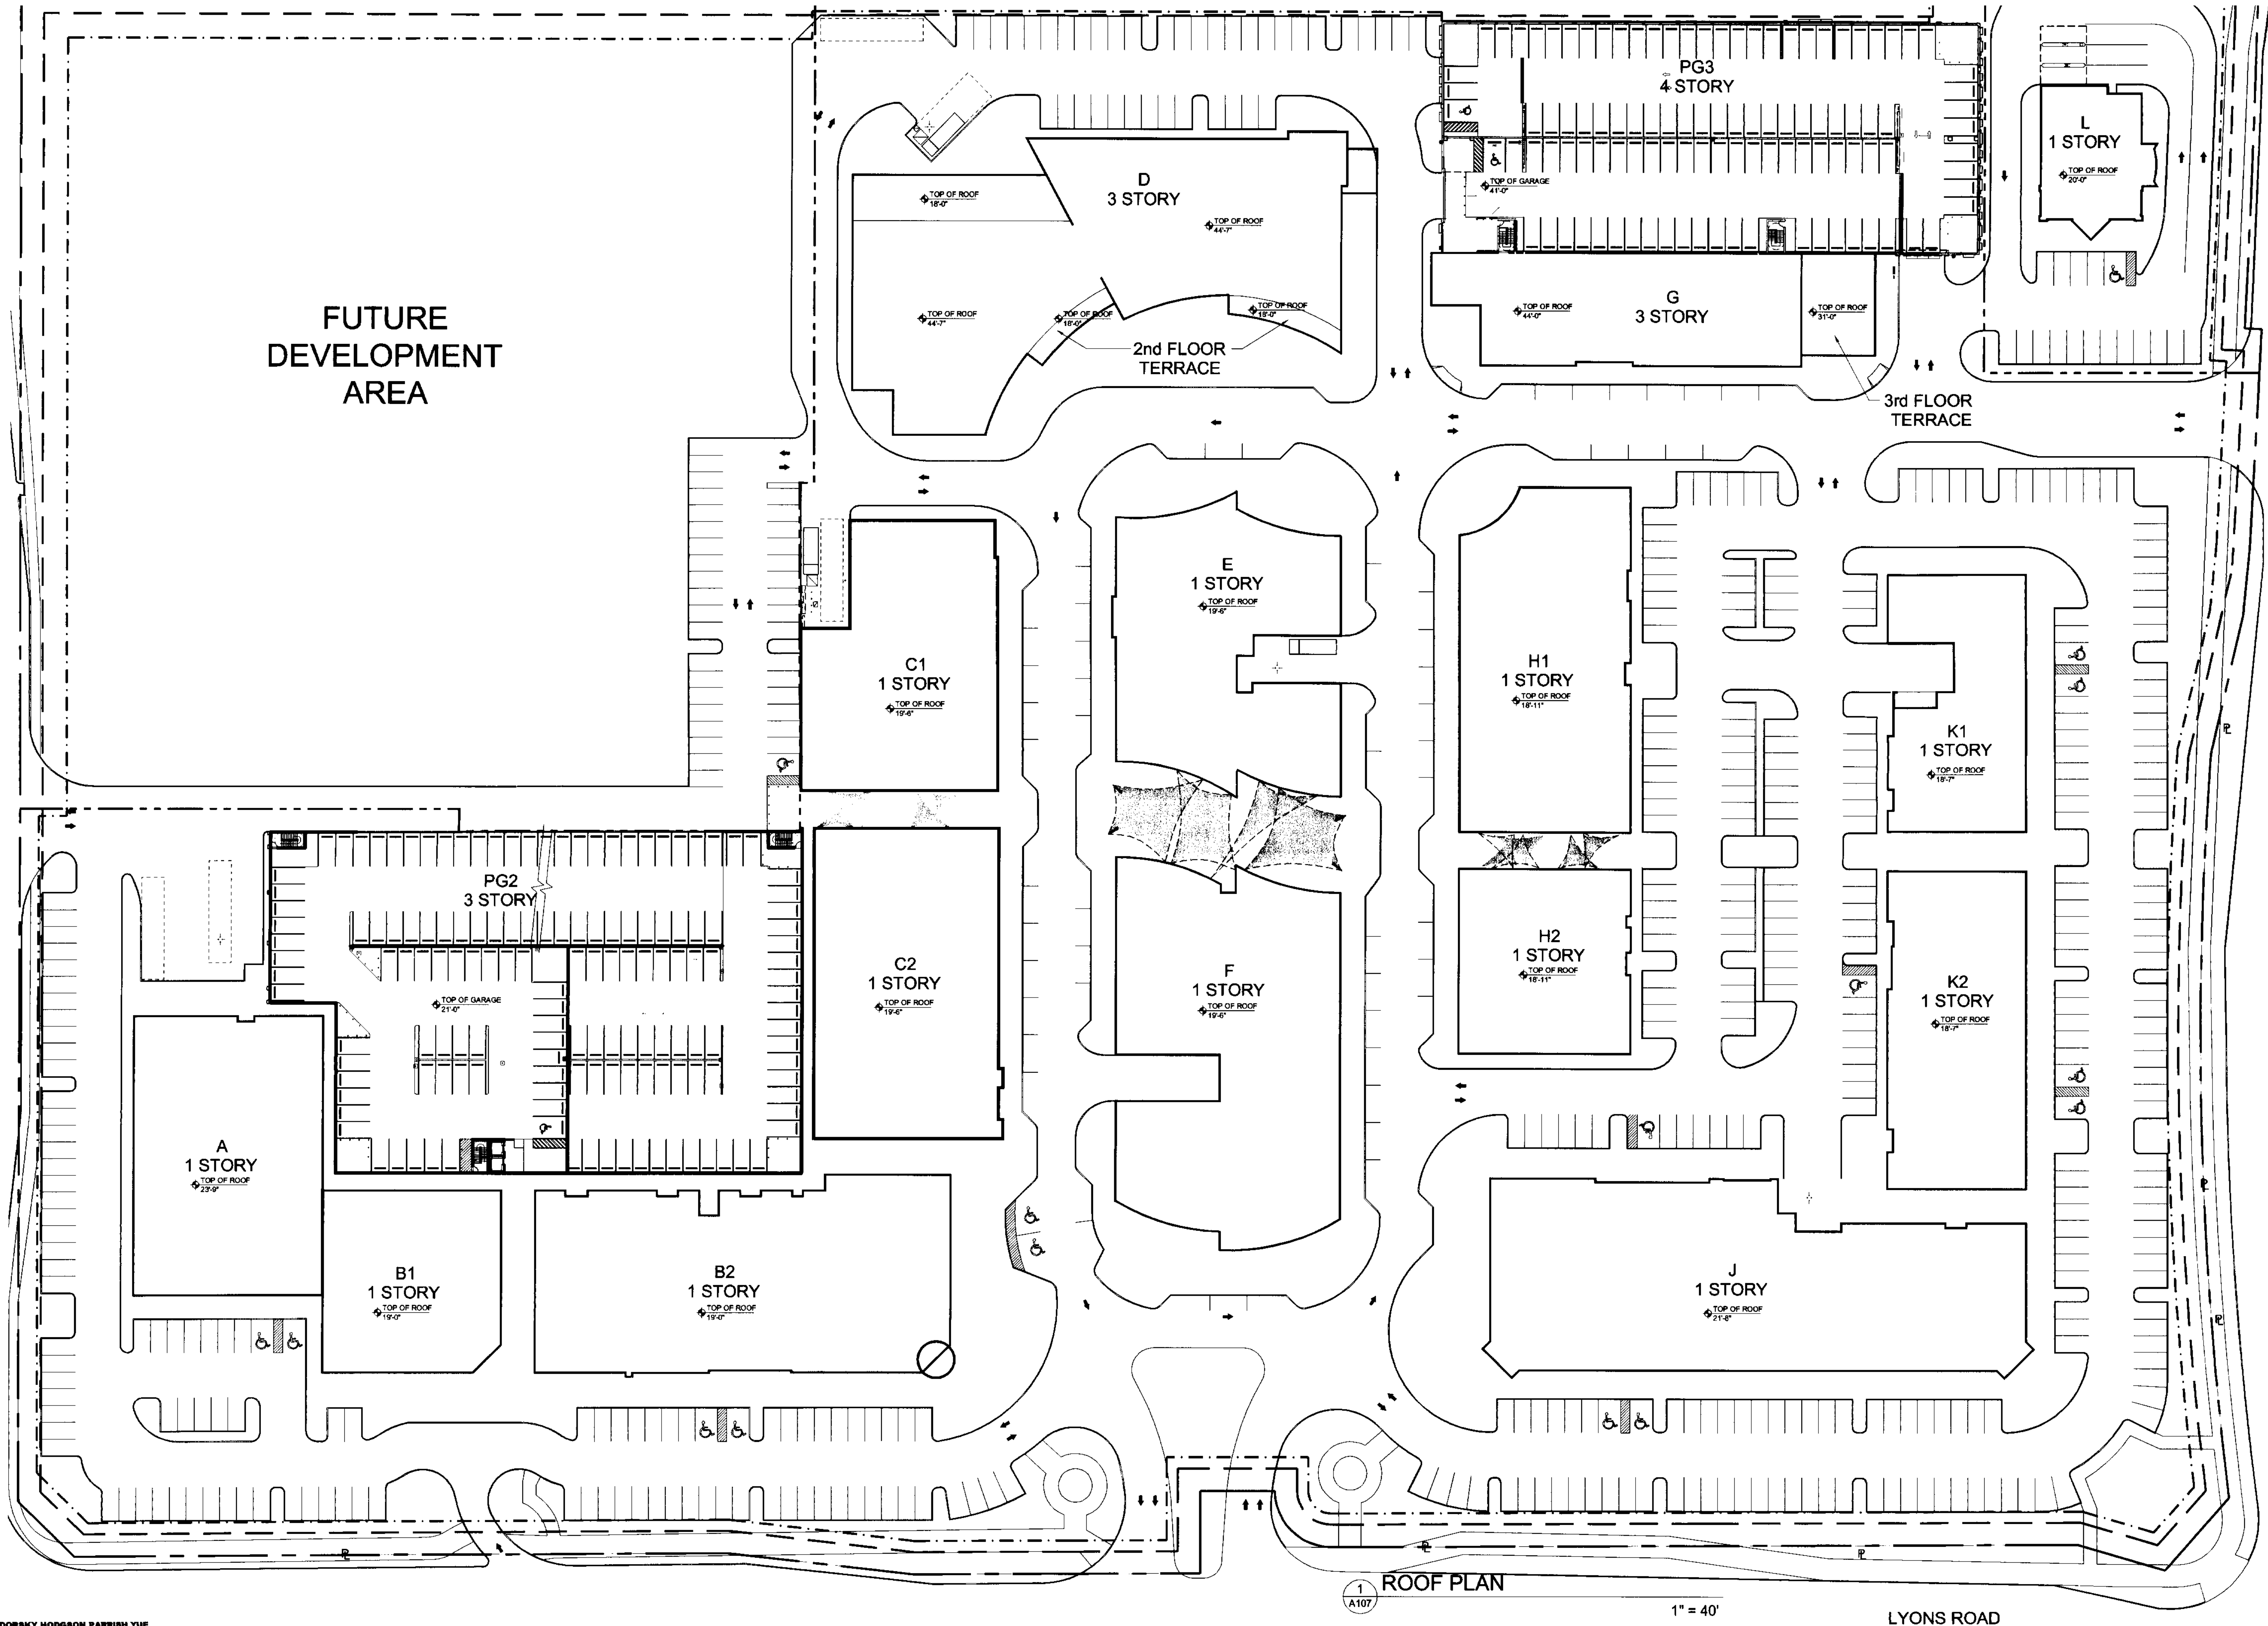

Issue:	Date:
SITE PLAN Submittal	03-28-2006
DRC Comments #1	04-27-2006
DRC Comments #2	07-06-2006
Rev. #3 Tree & Plant	07-19-2006
Rev. #4 Final Engr.	12-15-2006
Rev. #5 Final Site App.	01-29-2007
Rev. #6 Admin. App.	06-25-2007
Rev. #7 Admin. App.	08-16-2007
Rev. #8 Admin. App.	
Blgd L-Bank, Blgd G, PG3	12-04-2007
Rev. #9 Revised Admin.	03-07-2008
Approval Resubmission	
Rev. #10 Revised Admin	04-01-2008
Approval per Comments	



**DORSKY
HODGSON
PARRISH
YUE**

AA 26001261

Architecture
Planning
Interiors
Environmental
Graphics

Cleveland
Fort Lauderdale
Washington DC

Ft. Lauderdale, Florida 33394
Phone (954) 524-8686
Fax (954) 524-8604

ROOF PLAN
APPLICANT: **COCONUT CREEK DEVELOPMENT LLC**
Job No.: 2005113
Drawn: S.A.
Checked: V.S.
Date: 03-28-06
SOUTH WEST CORNER OF LYONS ROAD AND WILES ROAD, COCONUT CREEK, FLORIDA

ALL RIGHTS RESERVED