



g:\Mixed\2005113 Coconut Creek\Plot Dvgs\Sheets\Site Plan Submission\Current\5113-A-108-ELEVATIONS.dwg, 4/10/2008 9:37:22 AM, Unified 2002.pcd

© 2007 DORSKY HODGSON PARRISH YUE

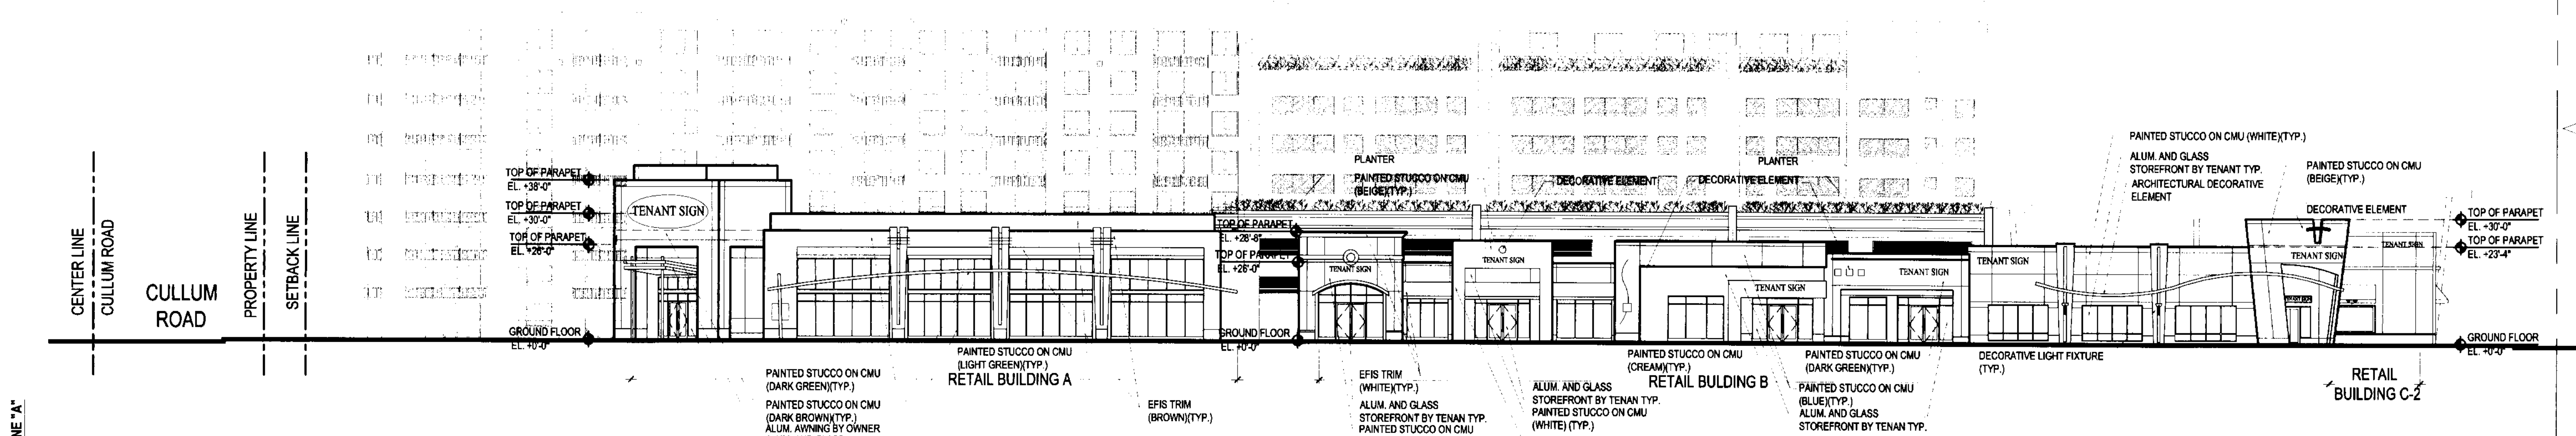


EAST ELEVATION
BUILDING A, B, C-2, F, H-2, J
1"=20'

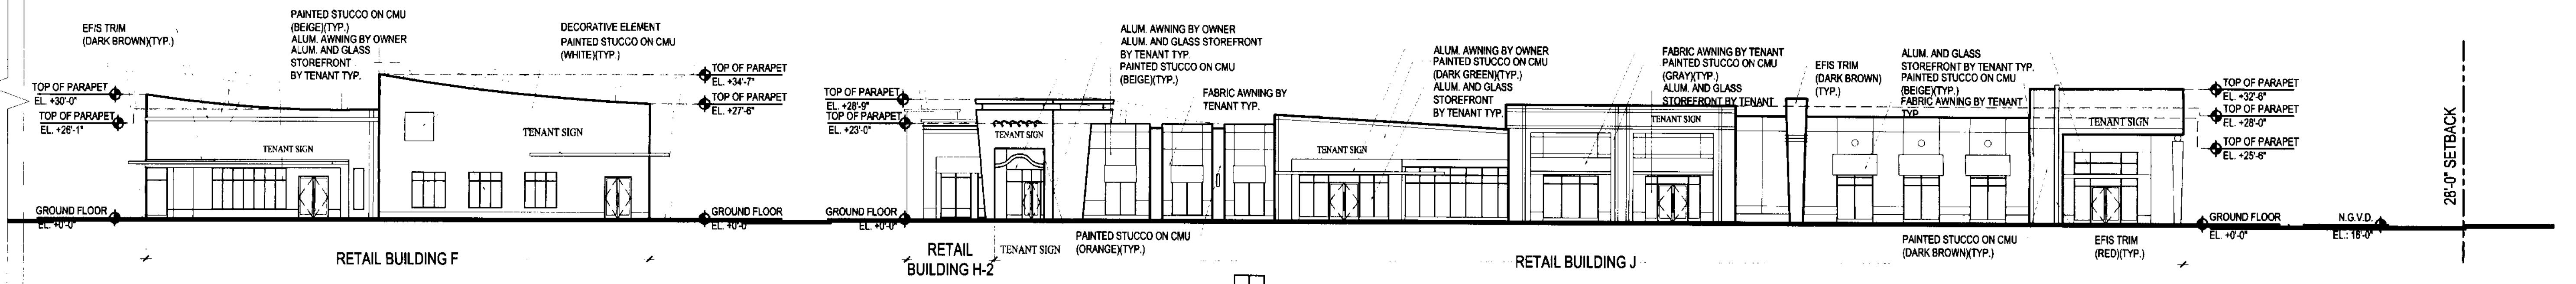

GENERAL NOTE: ALL TENANT SIGNS TO COMPLY WITH APPROVED SIGNAGE PLAN, SEE SHEET A-136.

EAST ELEVATION (CONT.)
BUILDING A, B, C-2, F, H-2, J
1"=20'

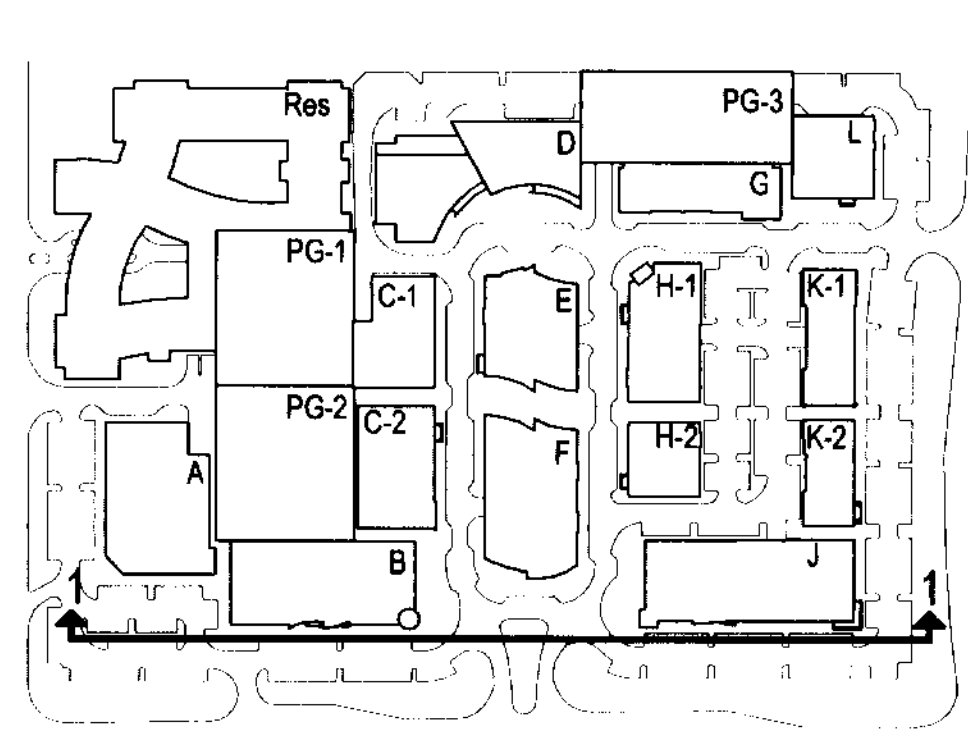

KEY PLAN

WITH APPROVED SIGNAGE PLAN.

Regis J. Korba Victor K. Yue
AR 0015112 AR 0013087

Issue:	Date:
SITE PLAN Submittal	03-28-2006
DRC Comments #1	04-27-2006
DRC Comments #2	07-06-2006
Rev. #3 Tree & Plant	07-19-2006
Rev. #4 Final Engin.	12-15-2006
Rev. #5 Final Site App.	01-29-2007
Rev. #6 Admin. App.	06-25-2007
Rev. #7 Admin. App.	08-16-2007
Rev. #8 Admin. App.	12-04-2007
Bldg L. Bara, Bldg O, PC3	12-04-2007
Rev. #9 Revised Admin.	03-07-2008
Approval Resubmission	
Rev. #10 Revised Admin.	04-01-2008
Approval per Comments	

**DORSKY
HODGSON
PARRISH
YUE**

AA 26001261

Architecture
Planning
Interiors
Environmental
Graphics

Cleveland
Fort Lauderdale
Washington DC

Ft. Lauderdale, Florida 33394
Phone (954) 524-8686
Fax (954) 524-8604

ELEVATIONS

APPLICANT: **COCONUT CREEK DEVELOPMENT LLC**

Job No.: 2005113

Date: 03-28-06

Checked: V/S

Drawn:

ALL RIGHTS RESERVED