

Issue:	Date:
SITE PLAN Submittal	03-28-2006
DRC Comments #1	04-27-2006
DRC Comments #2	07-06-2006
Rev. #3 Tree & Plant	07-19-2006
Rev. #4 Final Engr.	12-15-2006
Rev. #5 Final Site App.	01-29-2007
Rev. #6 Admin. App.	06-25-2007
Rev. #7 Admin. App.	08-16-2007
Rev. #8 Admin. App.	08-16-2007
Bldg L Bank Bldg G PG3	12-04-2007
Rev. #9 Revised Admin. Approval Resubmission	03-07-2008
Rev. #10 Revised Admin. Approval per Comments	04-01-2008



**DORSKY
HODGSON
PARRISH
YUE**

AA 26001261

*Architecture
Planning
Interiors
Environmental
Graphics*

*Cleveland
Fort Lauderdale
Washington DC*


*Ft. Lauderdale, Florida 33394
Phone (954) 524-8686
Fax (954) 524-8604*

APPLICANT: **COCONUT CREEK DEVELOPMENT LLC**
SOUTH WEST CORNER OF LYONS ROAD AND WILES ROAD, COCONUT CREEK, FLORIDA

ELEVATIONS


Job No.: 2005113
Date: 03-28-06
Checked: V.S.
Drawn: J.A.

A 110

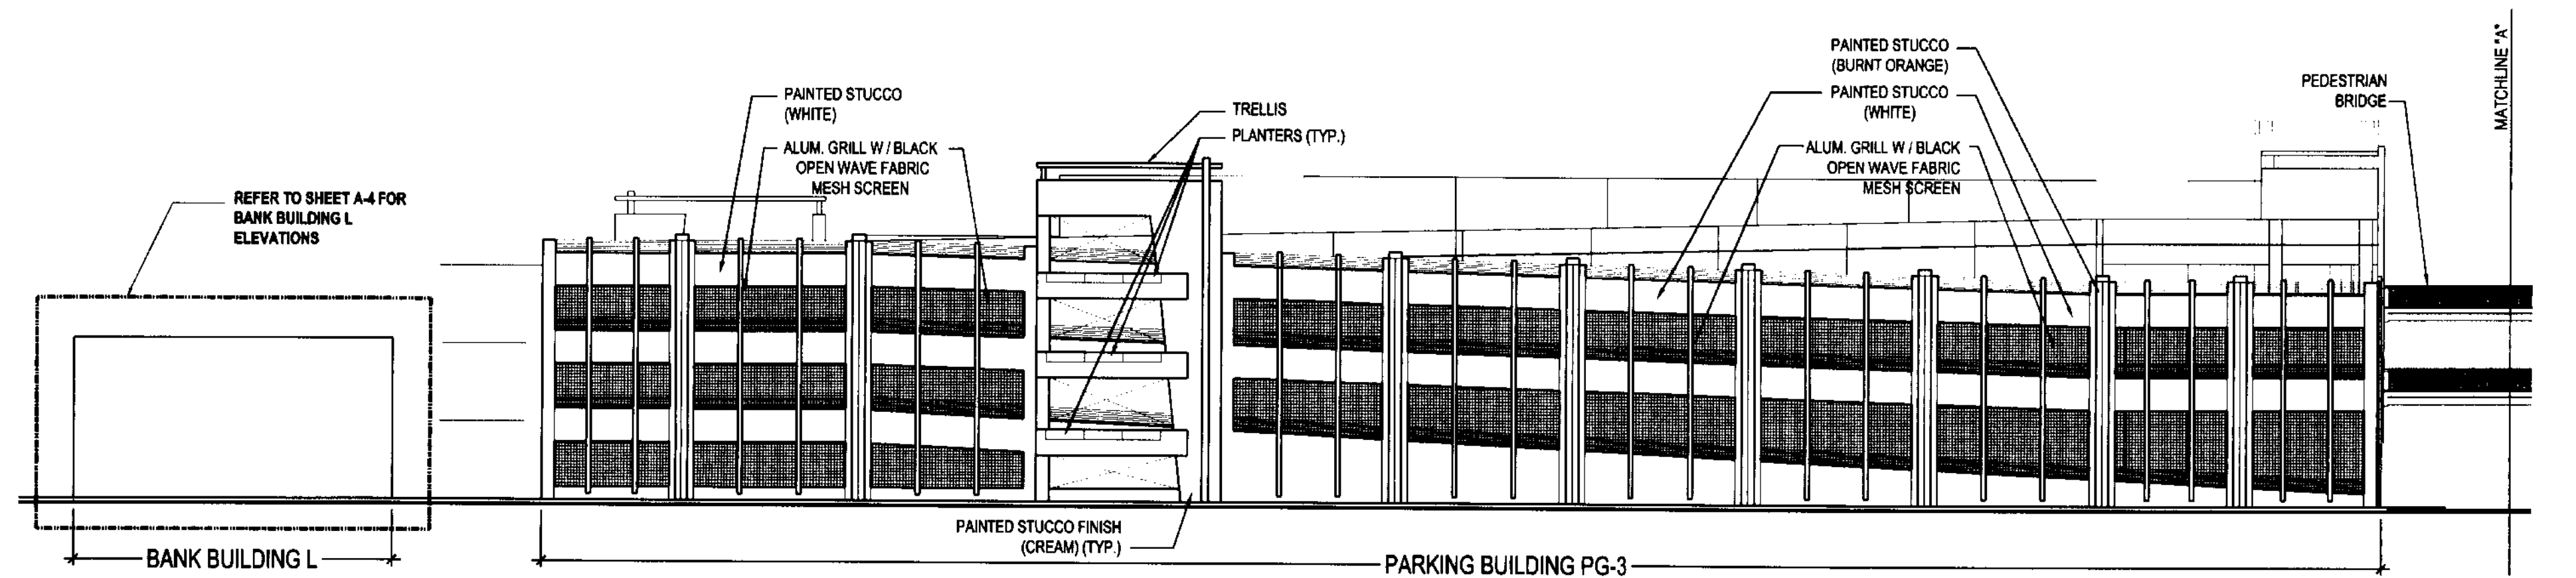


3 WEST ELEVATION
110 BUILDING L, PG3

1" = 20'

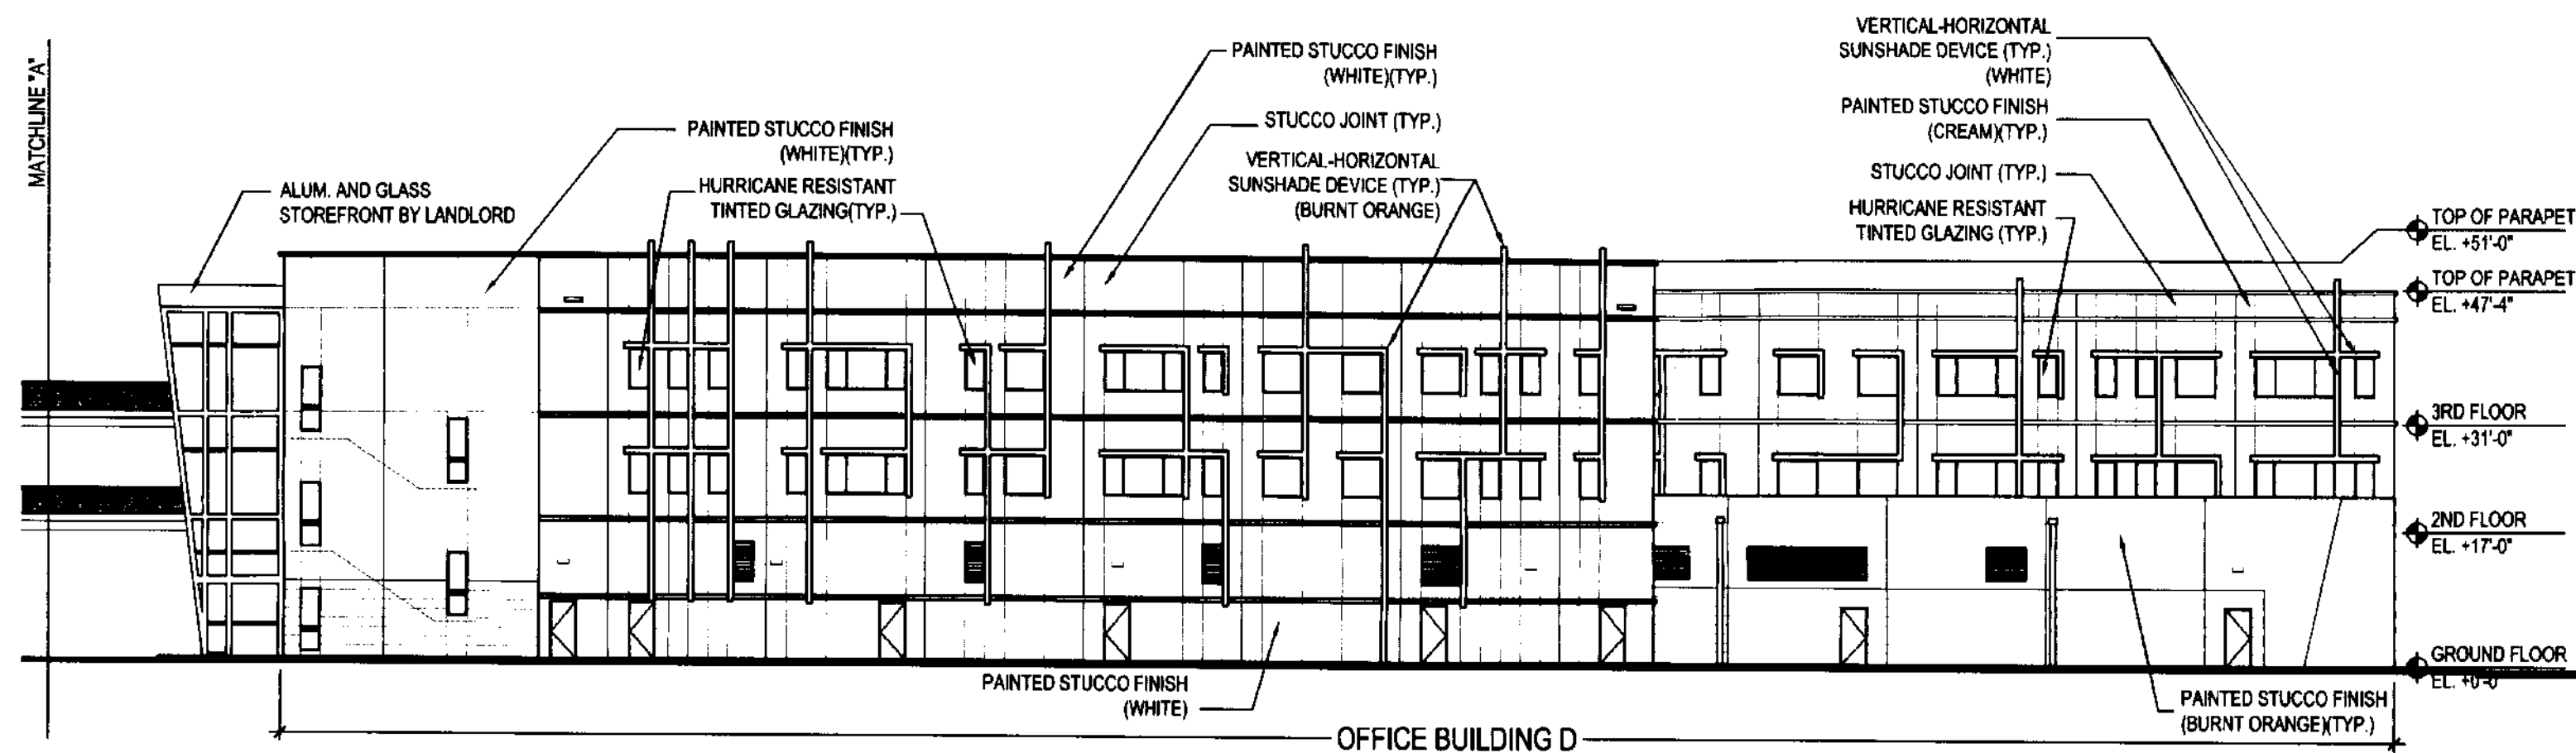

3 WEST ELEVATION (CONT.)
110 BUILDING D

1" = 20'

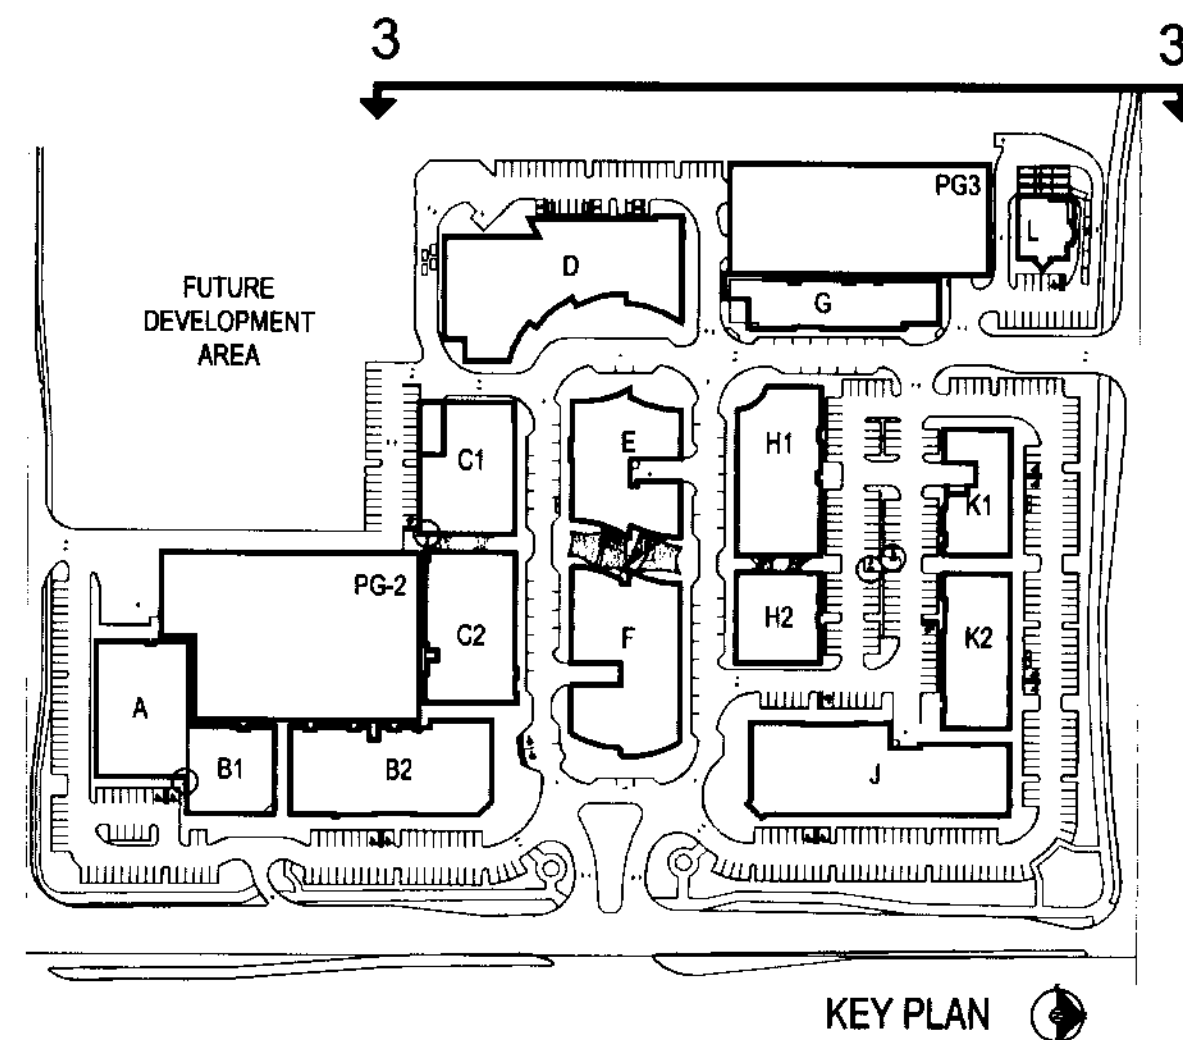

KEY PLAN