



4
111 NORTH ELEVATION
BUILDING J, K2 1" = 20'

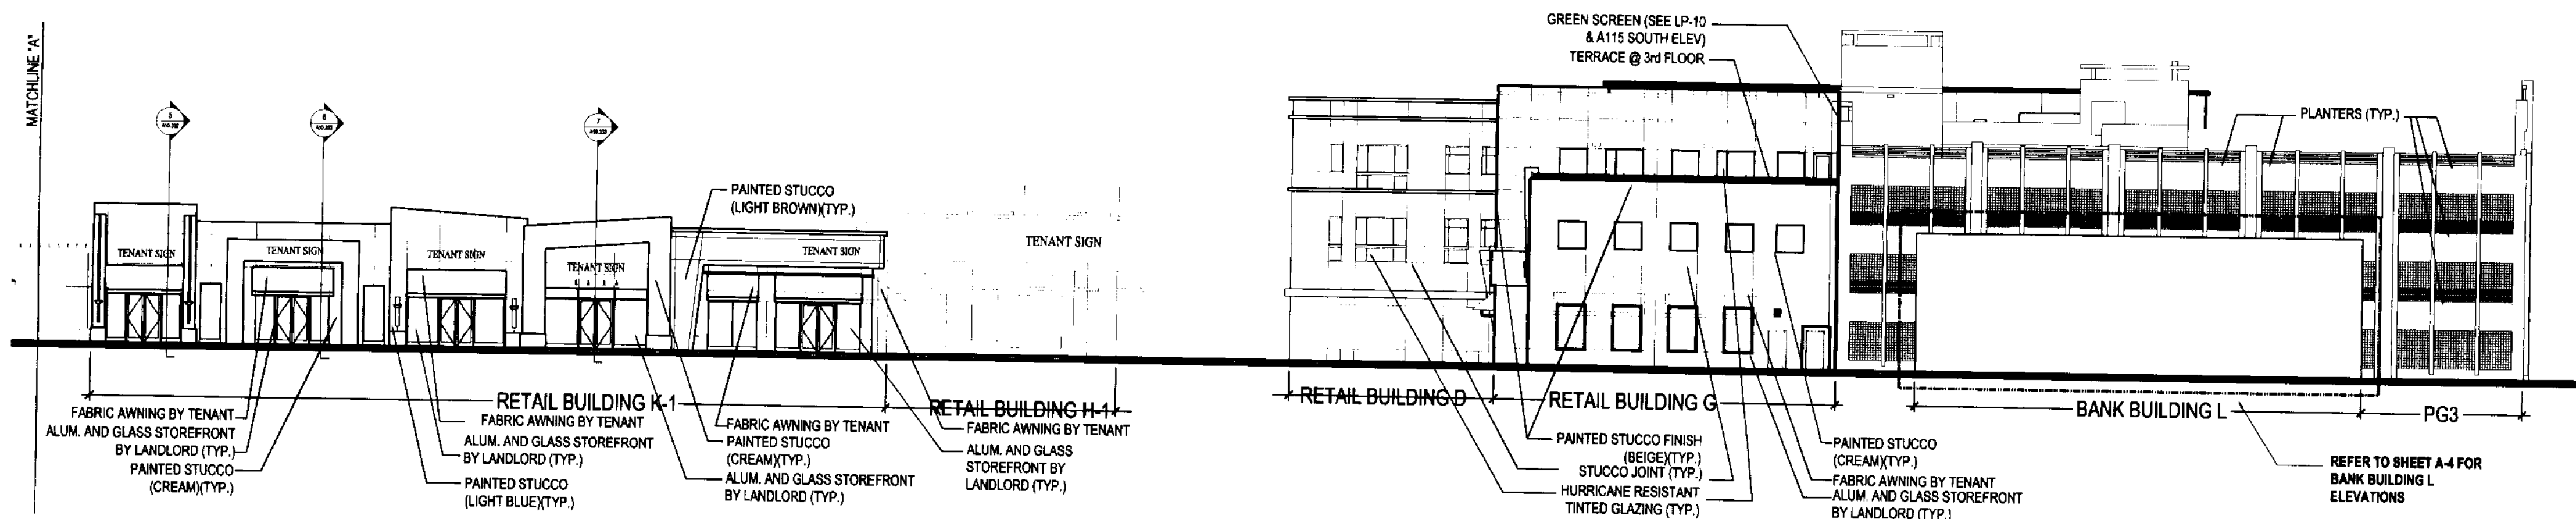

4
111 NORTH ELEVATION (CONT.)
BUILDING K1, G, L 1" = 20'

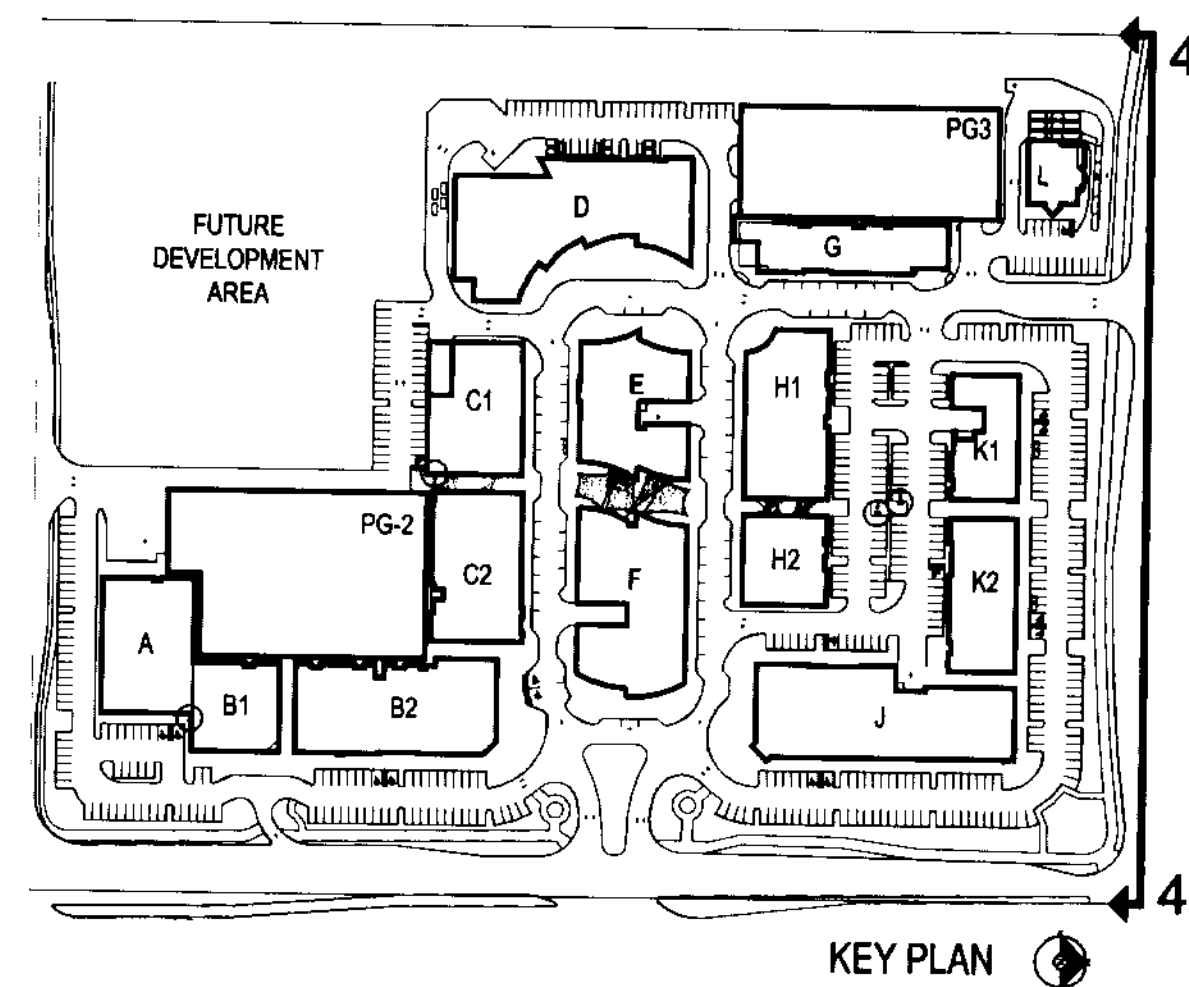

KEY PLAN

Kegis J. Korba Victor K. Yue
AR 0015112 AR 0013087

Issue: SITE PLAN Submittal 03-28-2006 Date:
DRC Comments #1 04-27-2006
DRC Comments #2 07-06-2006
Rev. #3 Tree & Plant 07-19-2006
Rev. #4 Final Engin. 12-15-2006
Rev. #5 Final Site App. 01-29-2007
Rev. #6 Admin. App. 06-25-2007
Rev. #7 Admin. App. 08-16-2007
Rev. #8 Admin. App. 12-04-2007
Bldg L Bank Bldg G, PG3 03-07-2008
Rev. #9 Revised Admin. Approval Resubmission
Rev. #10 Revised Admin. Approval per Comments 04-01-2008



**DORSKY
HODGSON
PARRISH
YUE**

AA 26001261

Architecture
Planning
Interiors
Environmental
Graphics

Cleveland
Fort Lauderdale
Washington DC

Ft. Lauderdale, Florida 33394
Phone (954) 524-8686
Fax (954) 524-8604

APPLICANT: **COCONUT CREEK DEVELOPMENT LLC**

Job No.: 2006113 Date: 05-28-06
Drawn: J.A. V/S
Checked: J.A. V/S
Date: 05-28-06

ELEVATIONS

A 111

ALL RIGHTS RESERVED