

Issue: SITE PLAN Submittal Date: 03-28-2006
DRC Comments #1 04-27-2006
DRC Comments #2 07-06-2006
Rev. #3 Tree & Plant 07-19-2006
Rev. #4 Final Engin. 12-15-2006
Rev. #5 Final Site App. 01-29-2007
Rev. #6 Admin. App. 06-25-2007
Rev. #7 Admin. App. 08-16-2007
Rev. #8 Admin. App. 12-04-2007
Bldg L-Bank, Bldg G, PG3
Rev. #9 Revised Admin. 03-07-2008
Approval Resubmission
Rev. #10 Revised Admin. 04-01-2008
Approval per Comments



**DORSKY
HODGSON
PARRISH
YUE**

AA 26001261


Architecture
Planning
Interiors
Environmental
Graphics

Cleveland
Fort Lauderdale
Washington DC


Ft. Lauderdale, Florida 33394
Phone (954) 524-8686
Fax (954) 524-8604

ELEVATIONS
APPLICANT: COCONUT CREEK DEVELOPMENT LLC
Job No.: 2005113
Drawn: S.A.
Checked: V.S.
Date: 03-28-06
SOUTH WEST CORNER OF LYONS ROAD AND WILES ROAD, COCONUT CREEK, FLORIDA
ALL RIGHTS RESERVED


A 112

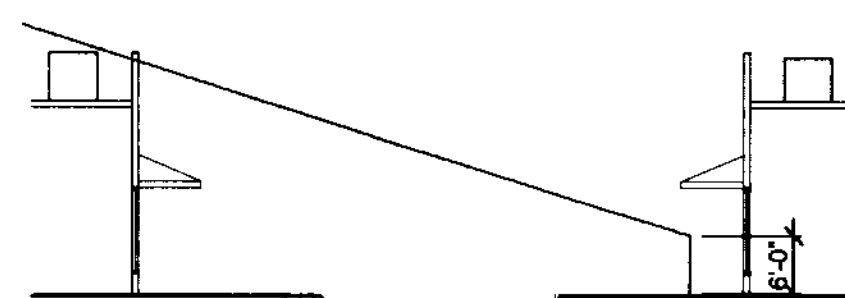


4 SIGHT TRIANGLE DETAIL
BUILDING E, F, J
1" = 20'

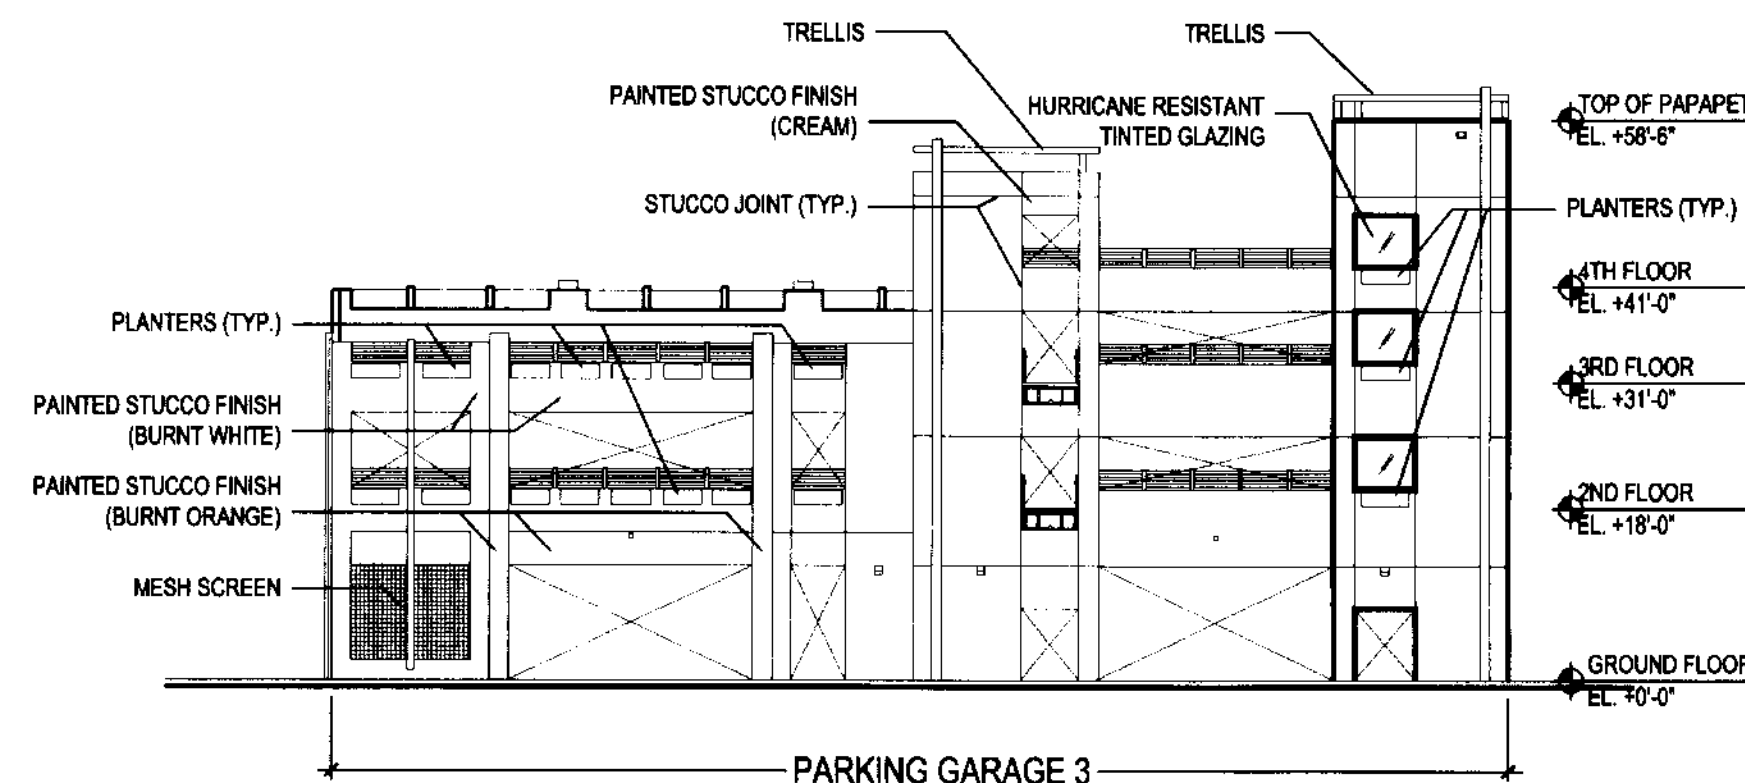



5 SOUTH ELEVATION
BUILDING PG3
1" = 20'

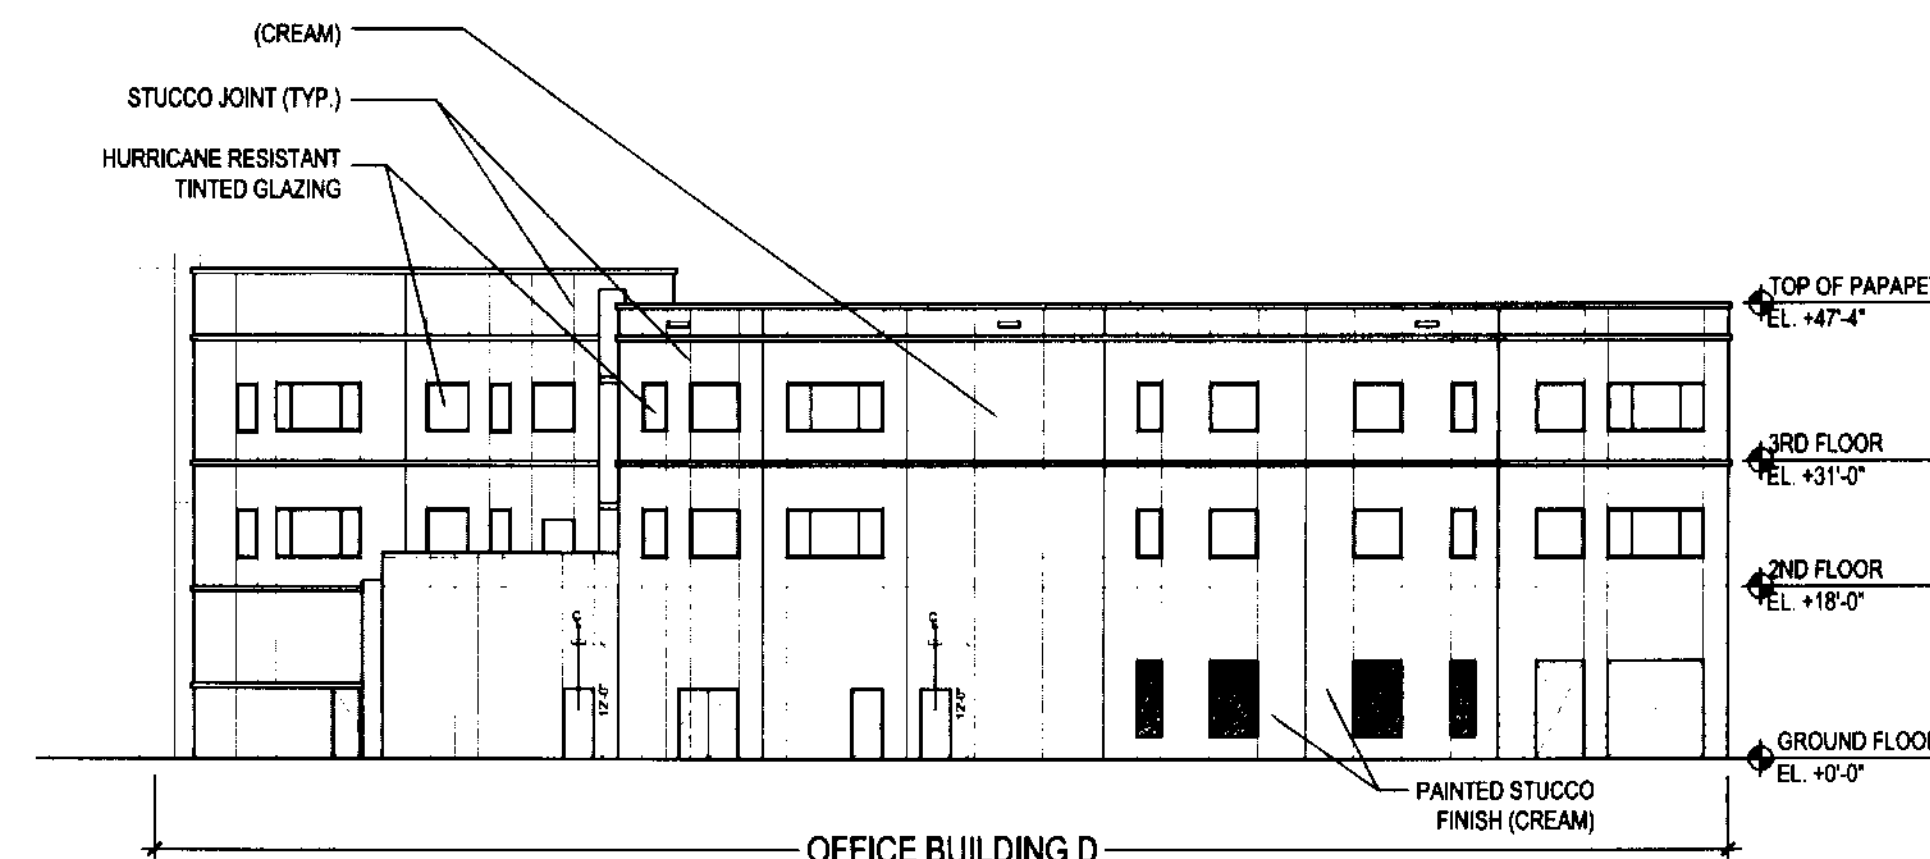


5 SOUTH ELEVATION
BUILDING D
1" = 20'

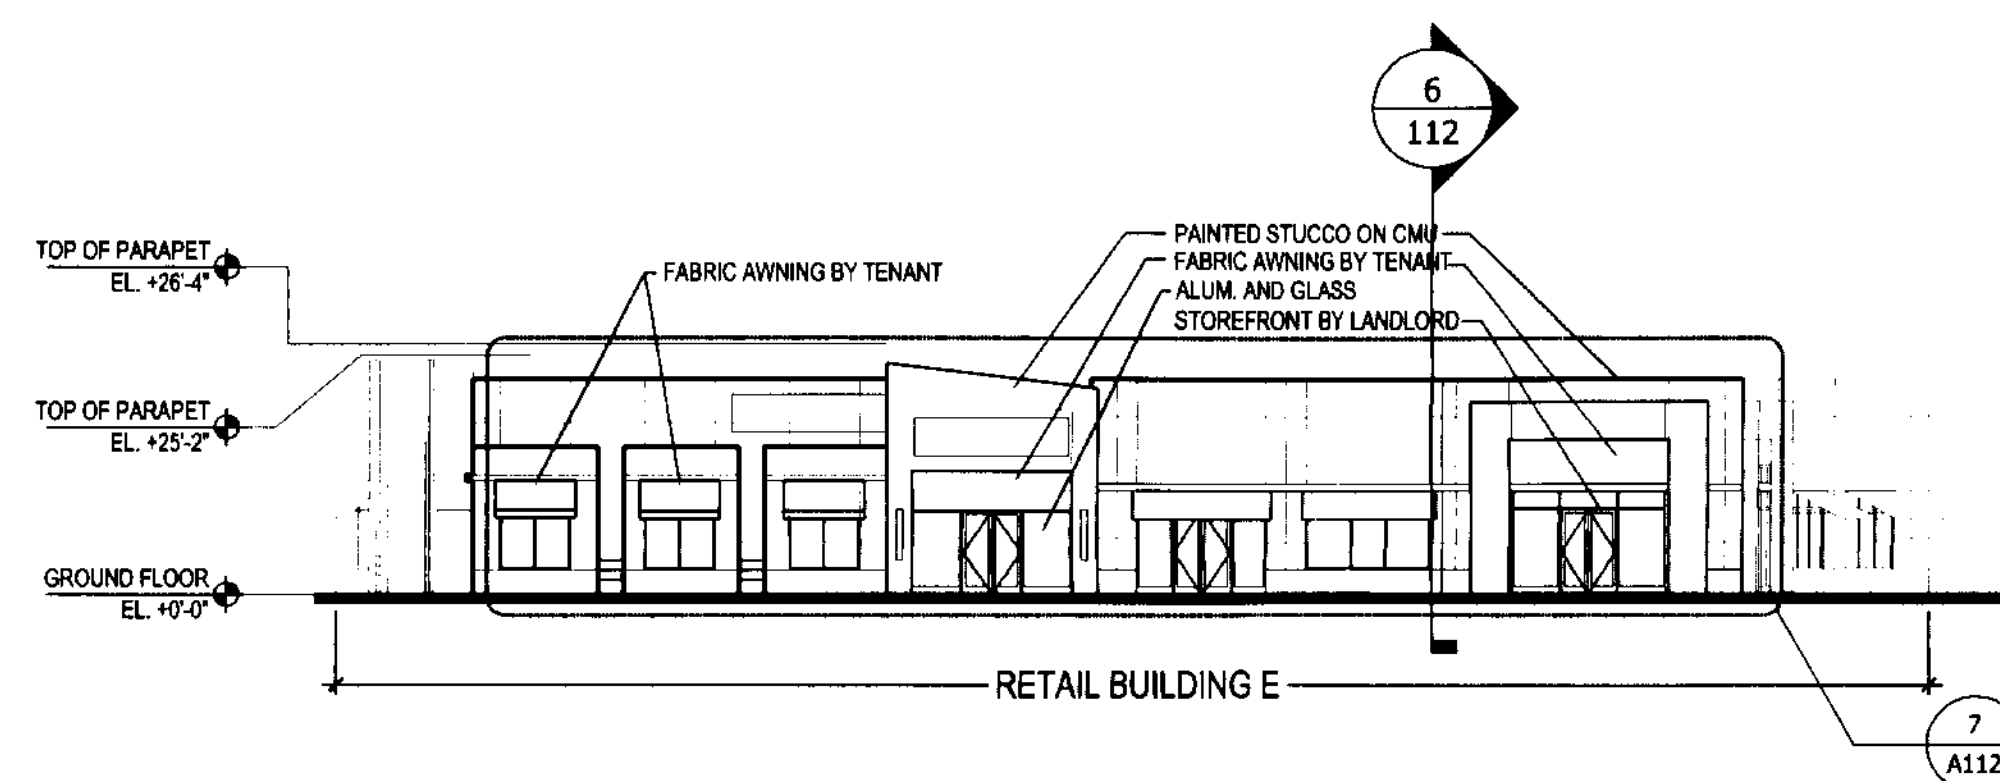

6 TYP. SOUTH ELEV. AWNING SECTION
BUILDING E, F, J
1" = 20'

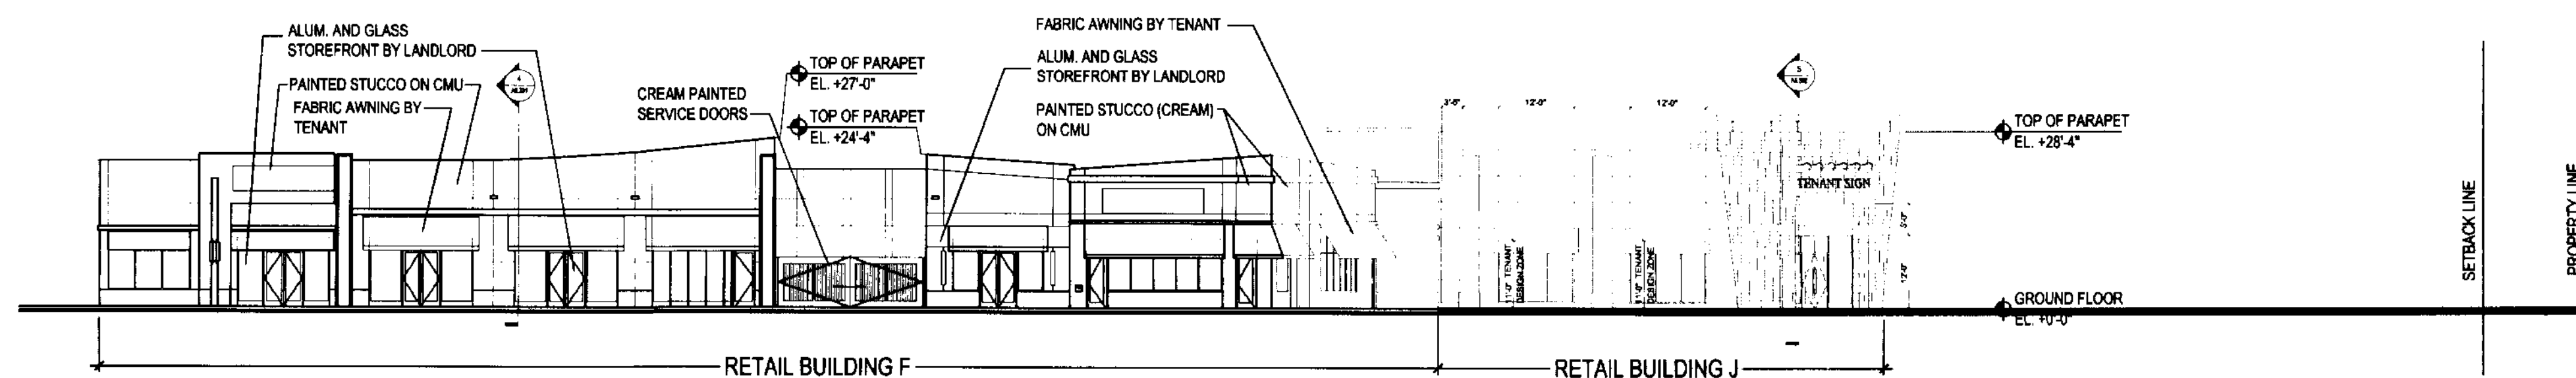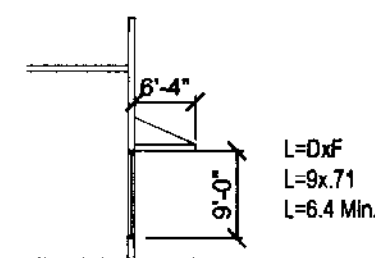

5 SOUTH ELEVATION (CONT.)
BUILDING E, F, J
1" = 20'

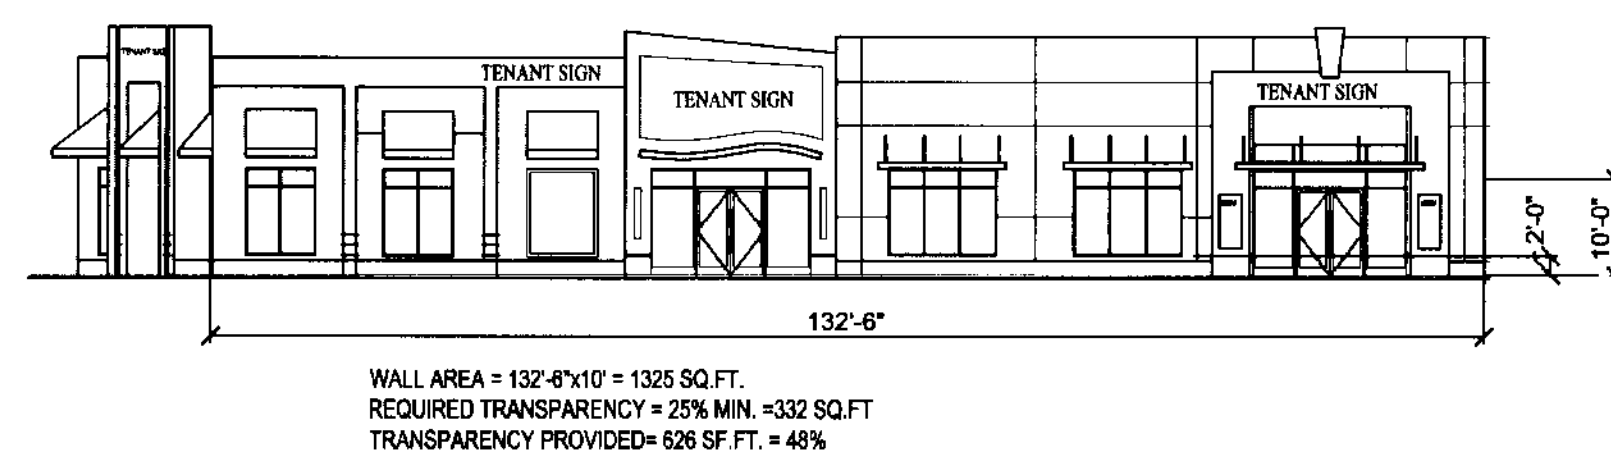

7 TYP. WALL FENESTRATION
BUILDING E, F, J
1" = 20'

