


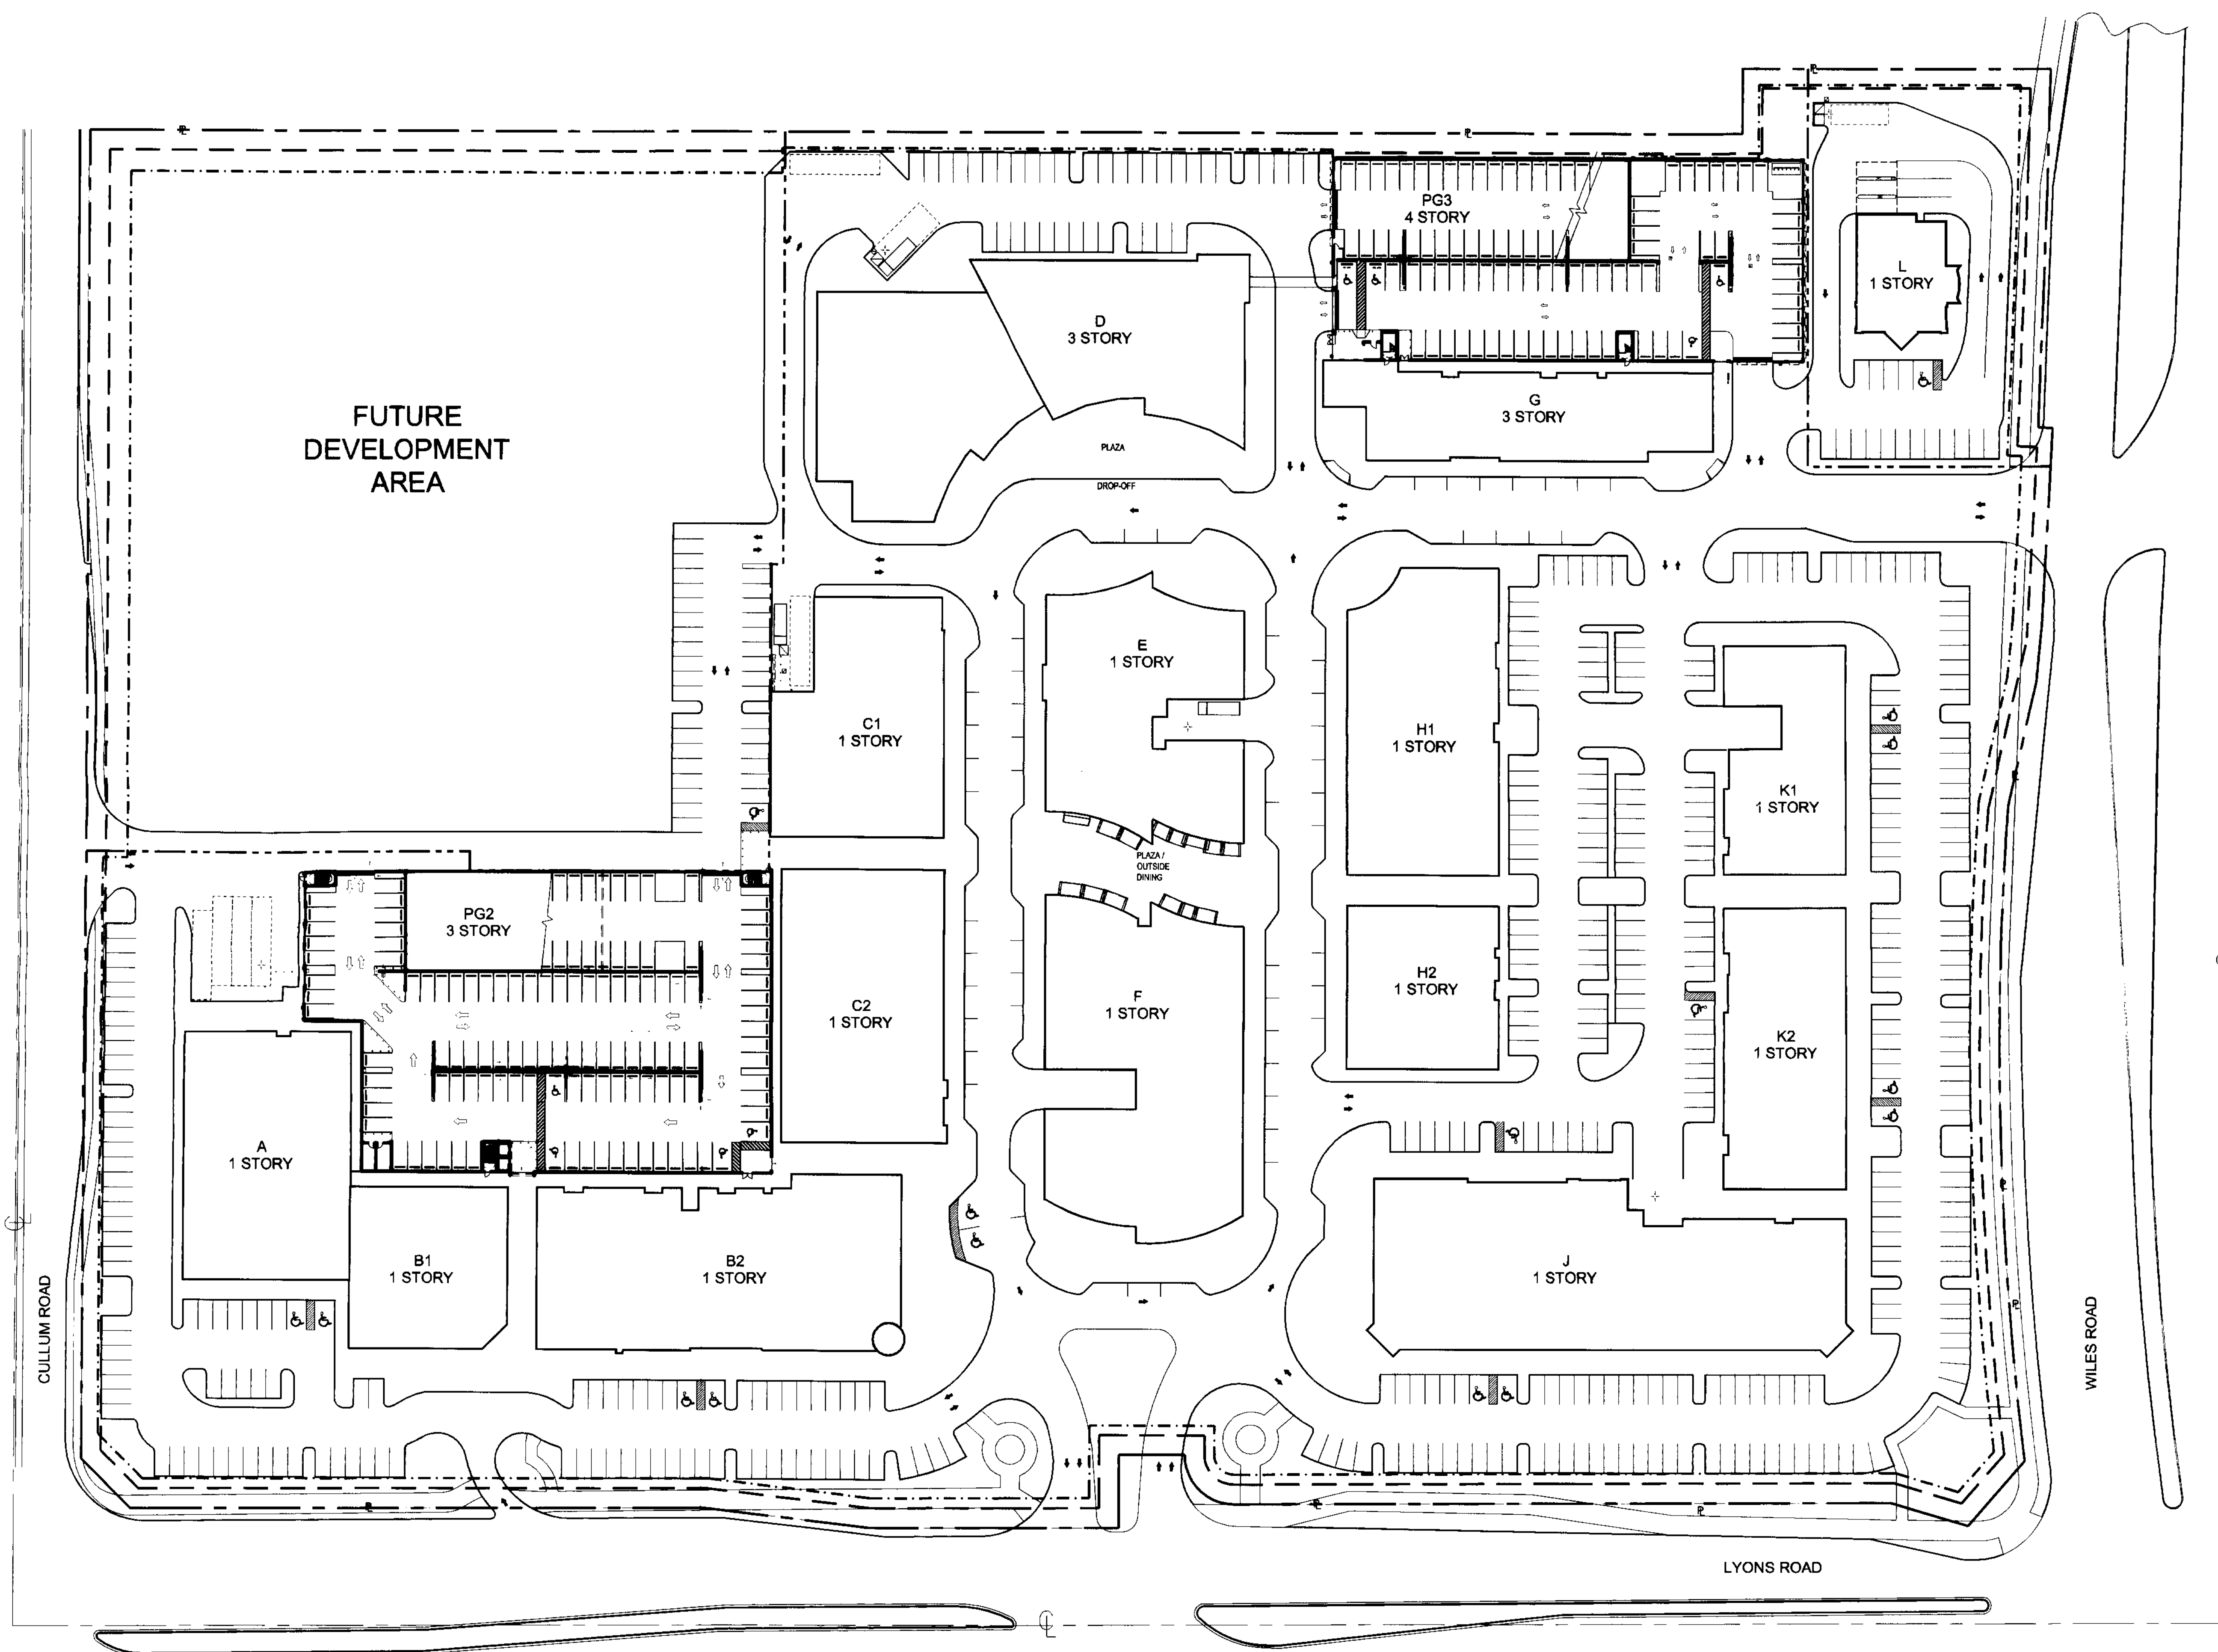

1
A100
OVERALL SITE PLAN
*FOR ROOF ELEVATIONS SEE PLAN A-107
*FOR SITE DATA SEE CIVIL DRAWINGS
1" = 50'

SEP 15 2008
Regis J. Korba Victor K. Yue
AR 0015112 AR 0013087

Issue:	Date:
SITE PLAN Submittal	03-25-2006
DRC Comments #1	04-27-2006
DRC Comments #2	07-06-2006
Rev. #3 Tree & Plant	07-15-2006
Rev. #4 Final Engin.	12-15-2006
Rev. #5 Final Site App.	01-25-2007
Rev. #6 Admin. App.	06-25-2007
Rev. #7 Admin. App.	08-16-2007
Rev. #8 Admin. App.	11-04-2007
Bldg L. Bank Bldg G, P.13	03-07-2008
Approval Remittance L.C.	
Rev. #13 Revised Admin.	04-01-2008
Approval per Comments	
Rev. #14 Revised Admin.	08-01-2008
Central Plaza Area	
Rev. #16 Revised Admin.	09-15-2008
City Comments - Central Plaza Area	



**DORSKY
HODGSON
PARRISH
YUE**

AA 26001261


Architecture
Planning
Interiors
Environmental
Graphics

Cleveland
Fort Lauderdale
Washington DC

Ft. Lauderdale, Florida 33394
Phone (954) 524-8686
Fax (954) 524-8604

SITE PLAN
APPLICANT: COCONUT CREEK DEVELOPMENT LLC
Job No.: 2005113
Date: 03-26-06
Checked: V.S.
Drawn: S.A.

SOUTH WEST CORNER OF LYONS ROAD AND WILES ROAD, COCONUT CREEK, FLORIDA
ALL RIGHTS RESERVED

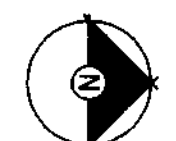

A 100