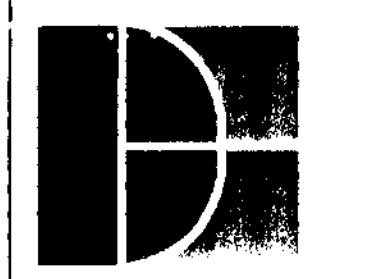

 Regis J. Korba AR 0015112 Victor K. Yue AR 0013087

Issue: SITE PLAN Submittal 03-28-2006
 Date: 04-27-2006
 DRC Comments #1 07-06-2006
 Rev. #3 Tree & Plant 07-19-2006
 Rev. #4 Final Engin. 12-15-2006
 Rev. #5 Final Site App. 01-29-2007
 Rev. #6 Admin. App. 06-25-2007
 Rev. #7 Admin. App. 08-16-2007
 Rev. #8 Admin. App. 12-04-2007
 Bldg L-Per. 3rd G. PG3 03-07-2008
 Rev. #9 Revised Admin. 03-07-2008
 Approval Review/Rev. 04-01-2008
 Rev. #10 Revised Admin. 08-01-2008
 Approval per Comments
 Rev. #12 Revised Admin. 09-15-2008
 City Comments - Central Plaza Area



**DORSKY
HODGSON
PARRISH
YUE**
 AA 26001261

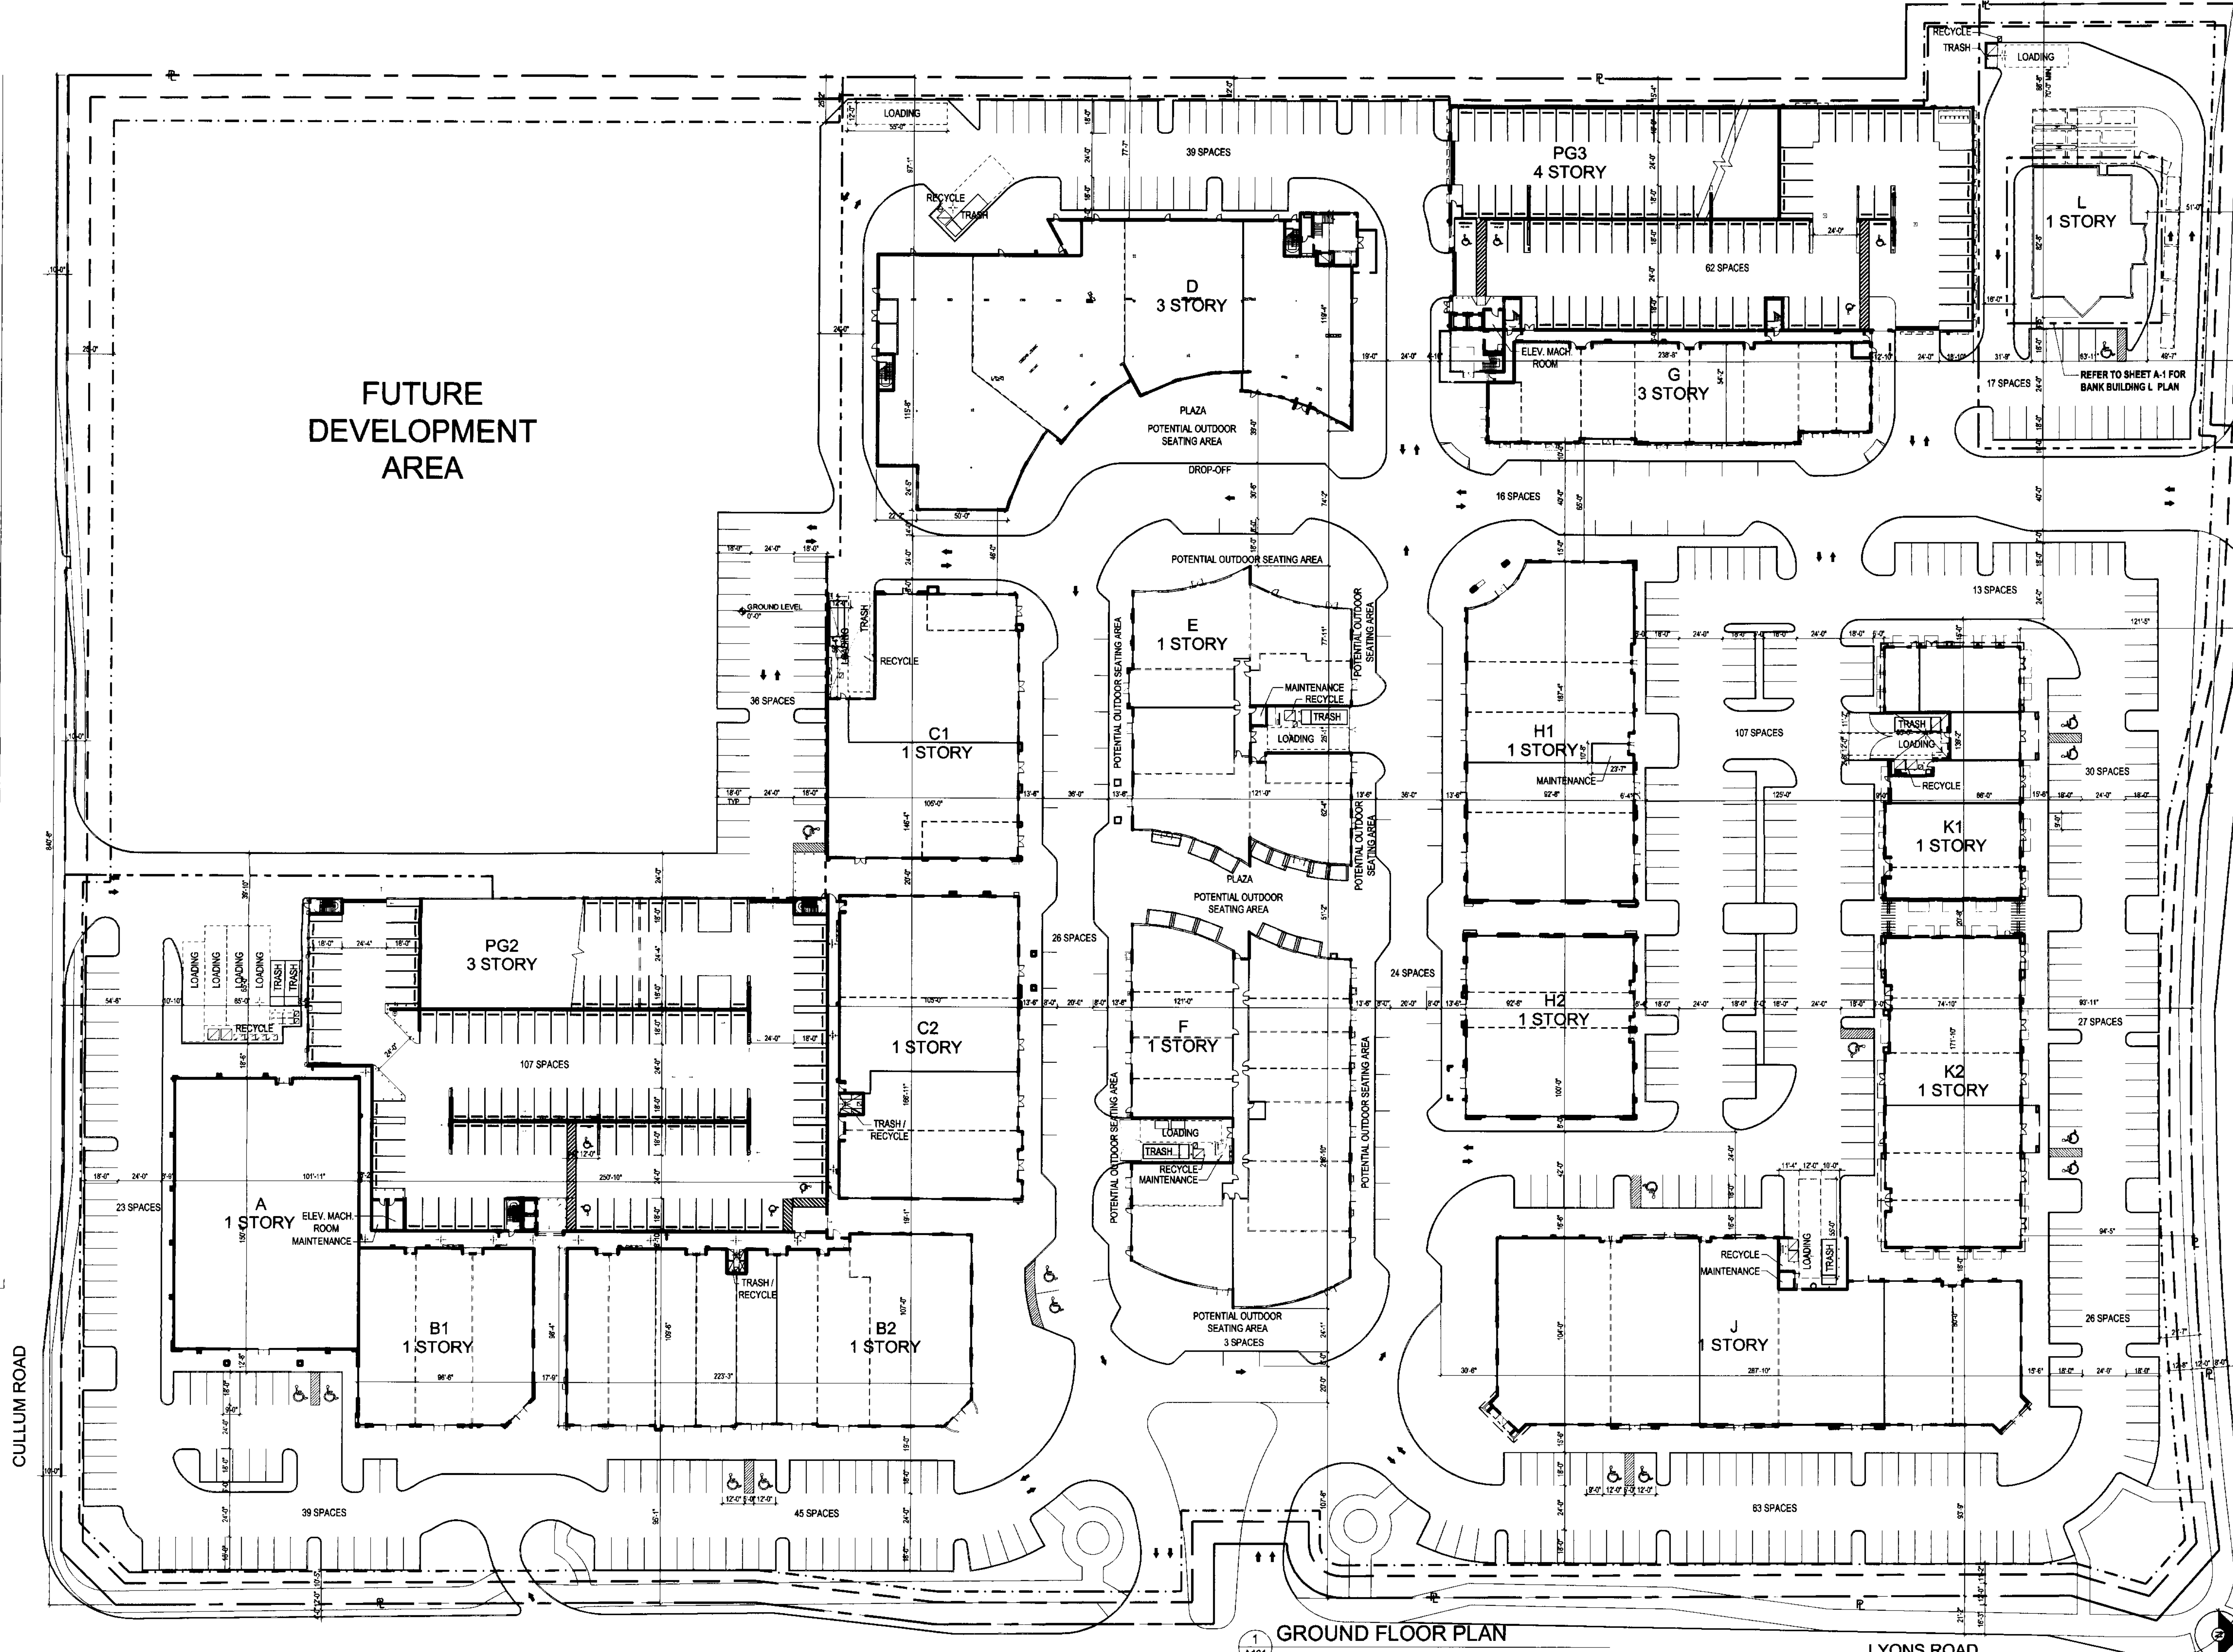
Architecture
 Planning
 Interiors
 Environmental
 Graphics

Cleveland
 Fort Lauderdale
 Washington DC

Ft. Lauderdale, Florida 33394
 Phone (954) 524-8686
 Fax (954) 524-8604

GROUND FLOOR PLAN
 APPLICANT: COCONUT CREEK DEVELOPMENT LLC
 SOUTH WEST CORNER OF LYONS ROAD AND WILES ROAD, COCONUT CREEK, FLORIDA
 Job No.: 2005113 S.A.
 Date: 03-28-06
 Checked: V.S.
 Drawn: S.A.

A 101



1
 A101
GROUND FLOOR PLAN
 *FOR ROOF ELEVATIONS SEE PLAN A-107 1" = 40'