

SEP 18 2008

Regis J. Korba Victor K. Yue
AR 0015112 AR 0013087

Issue: Date:
SITE PLAN Submittal 03-28-2006
DRC Comments #1 04-27-2006
DRC Comments #2 07-06-2006
Rev. #3 Tree & Plant 07-19-2006
Rev. #4 Final Signage 12-15-2006
Rev. #5 Final Site App. 01-29-2007
Rev. #6 Admin. App. 06-25-2007
Rev. #7 Admin. App. 08-16-2007
Rev. #8 Admin. App. 12-04-2007
Rev. #9 Revised Admin. 03-07-2008
Approval Resubmission
Rev. #10 Revised Admin. 04-01-2008
Approval per Comments
Rev. #14 Revised Admin. 08-01-2008
Central Plaza Area
Rev. #16 Revised Admin. 09-15-2008
City Comments - Central Plaza Area



**DORSKY
HODGSON
PARRISH
YUE**

AA 26001261

Architecture
Planning
Interiors
Environmental
Graphics

Cleveland
Fort Lauderdale
Washington DC


Fort Lauderdale, Florida 33394
Phone (954) 524-8686
Fax (954) 524-8604

2ND FLOOR PLAN
APPLICANT: COCONUT CREEK DEVELOPMENT LLC

Job No.: 2005113
Drawn: S.A.
Checked: V.S.
Date: 03-28-06
SOUTH WEST CORNER OF LYONS ROAD AND WILES ROAD, COCONUT CREEK, FLORIDA

ALL RIGHTS RESERVED

A 102

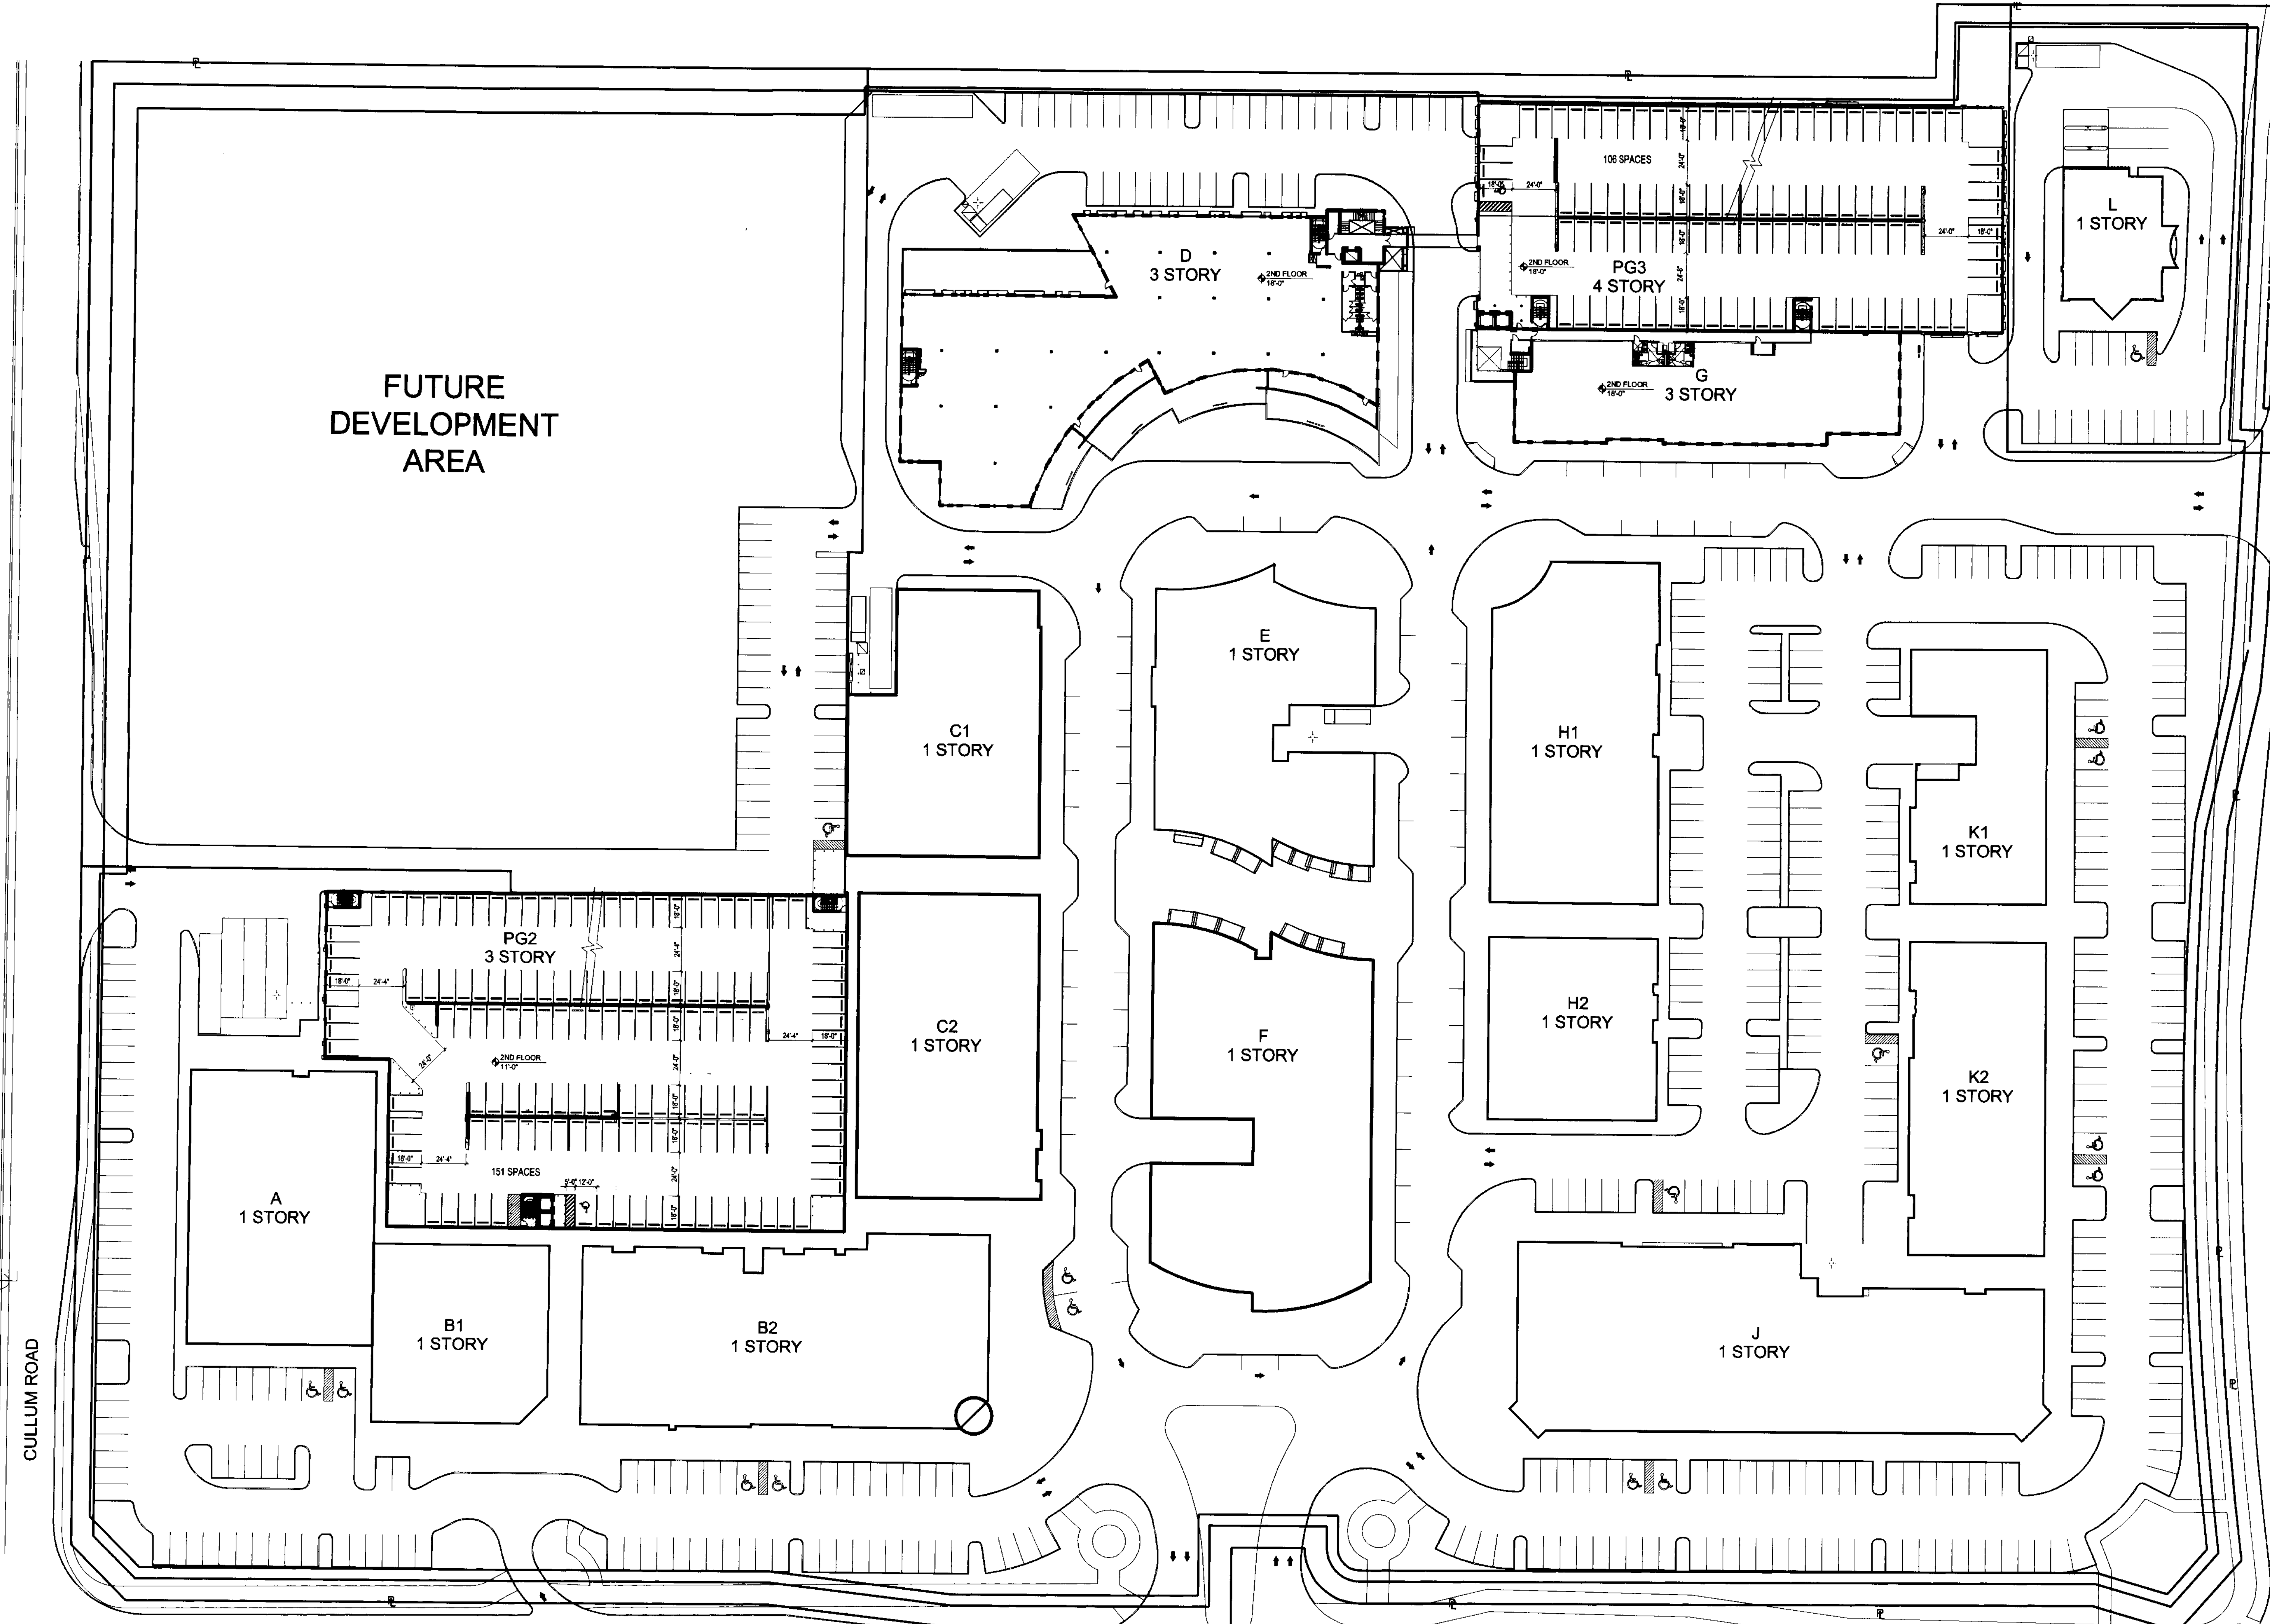

2ND FLOOR PLAN
A102
*FOR ROOF ELEVATIONS SEE PLAN A-107 1" = 40'

CULLUM ROAD

LYONS ROAD