


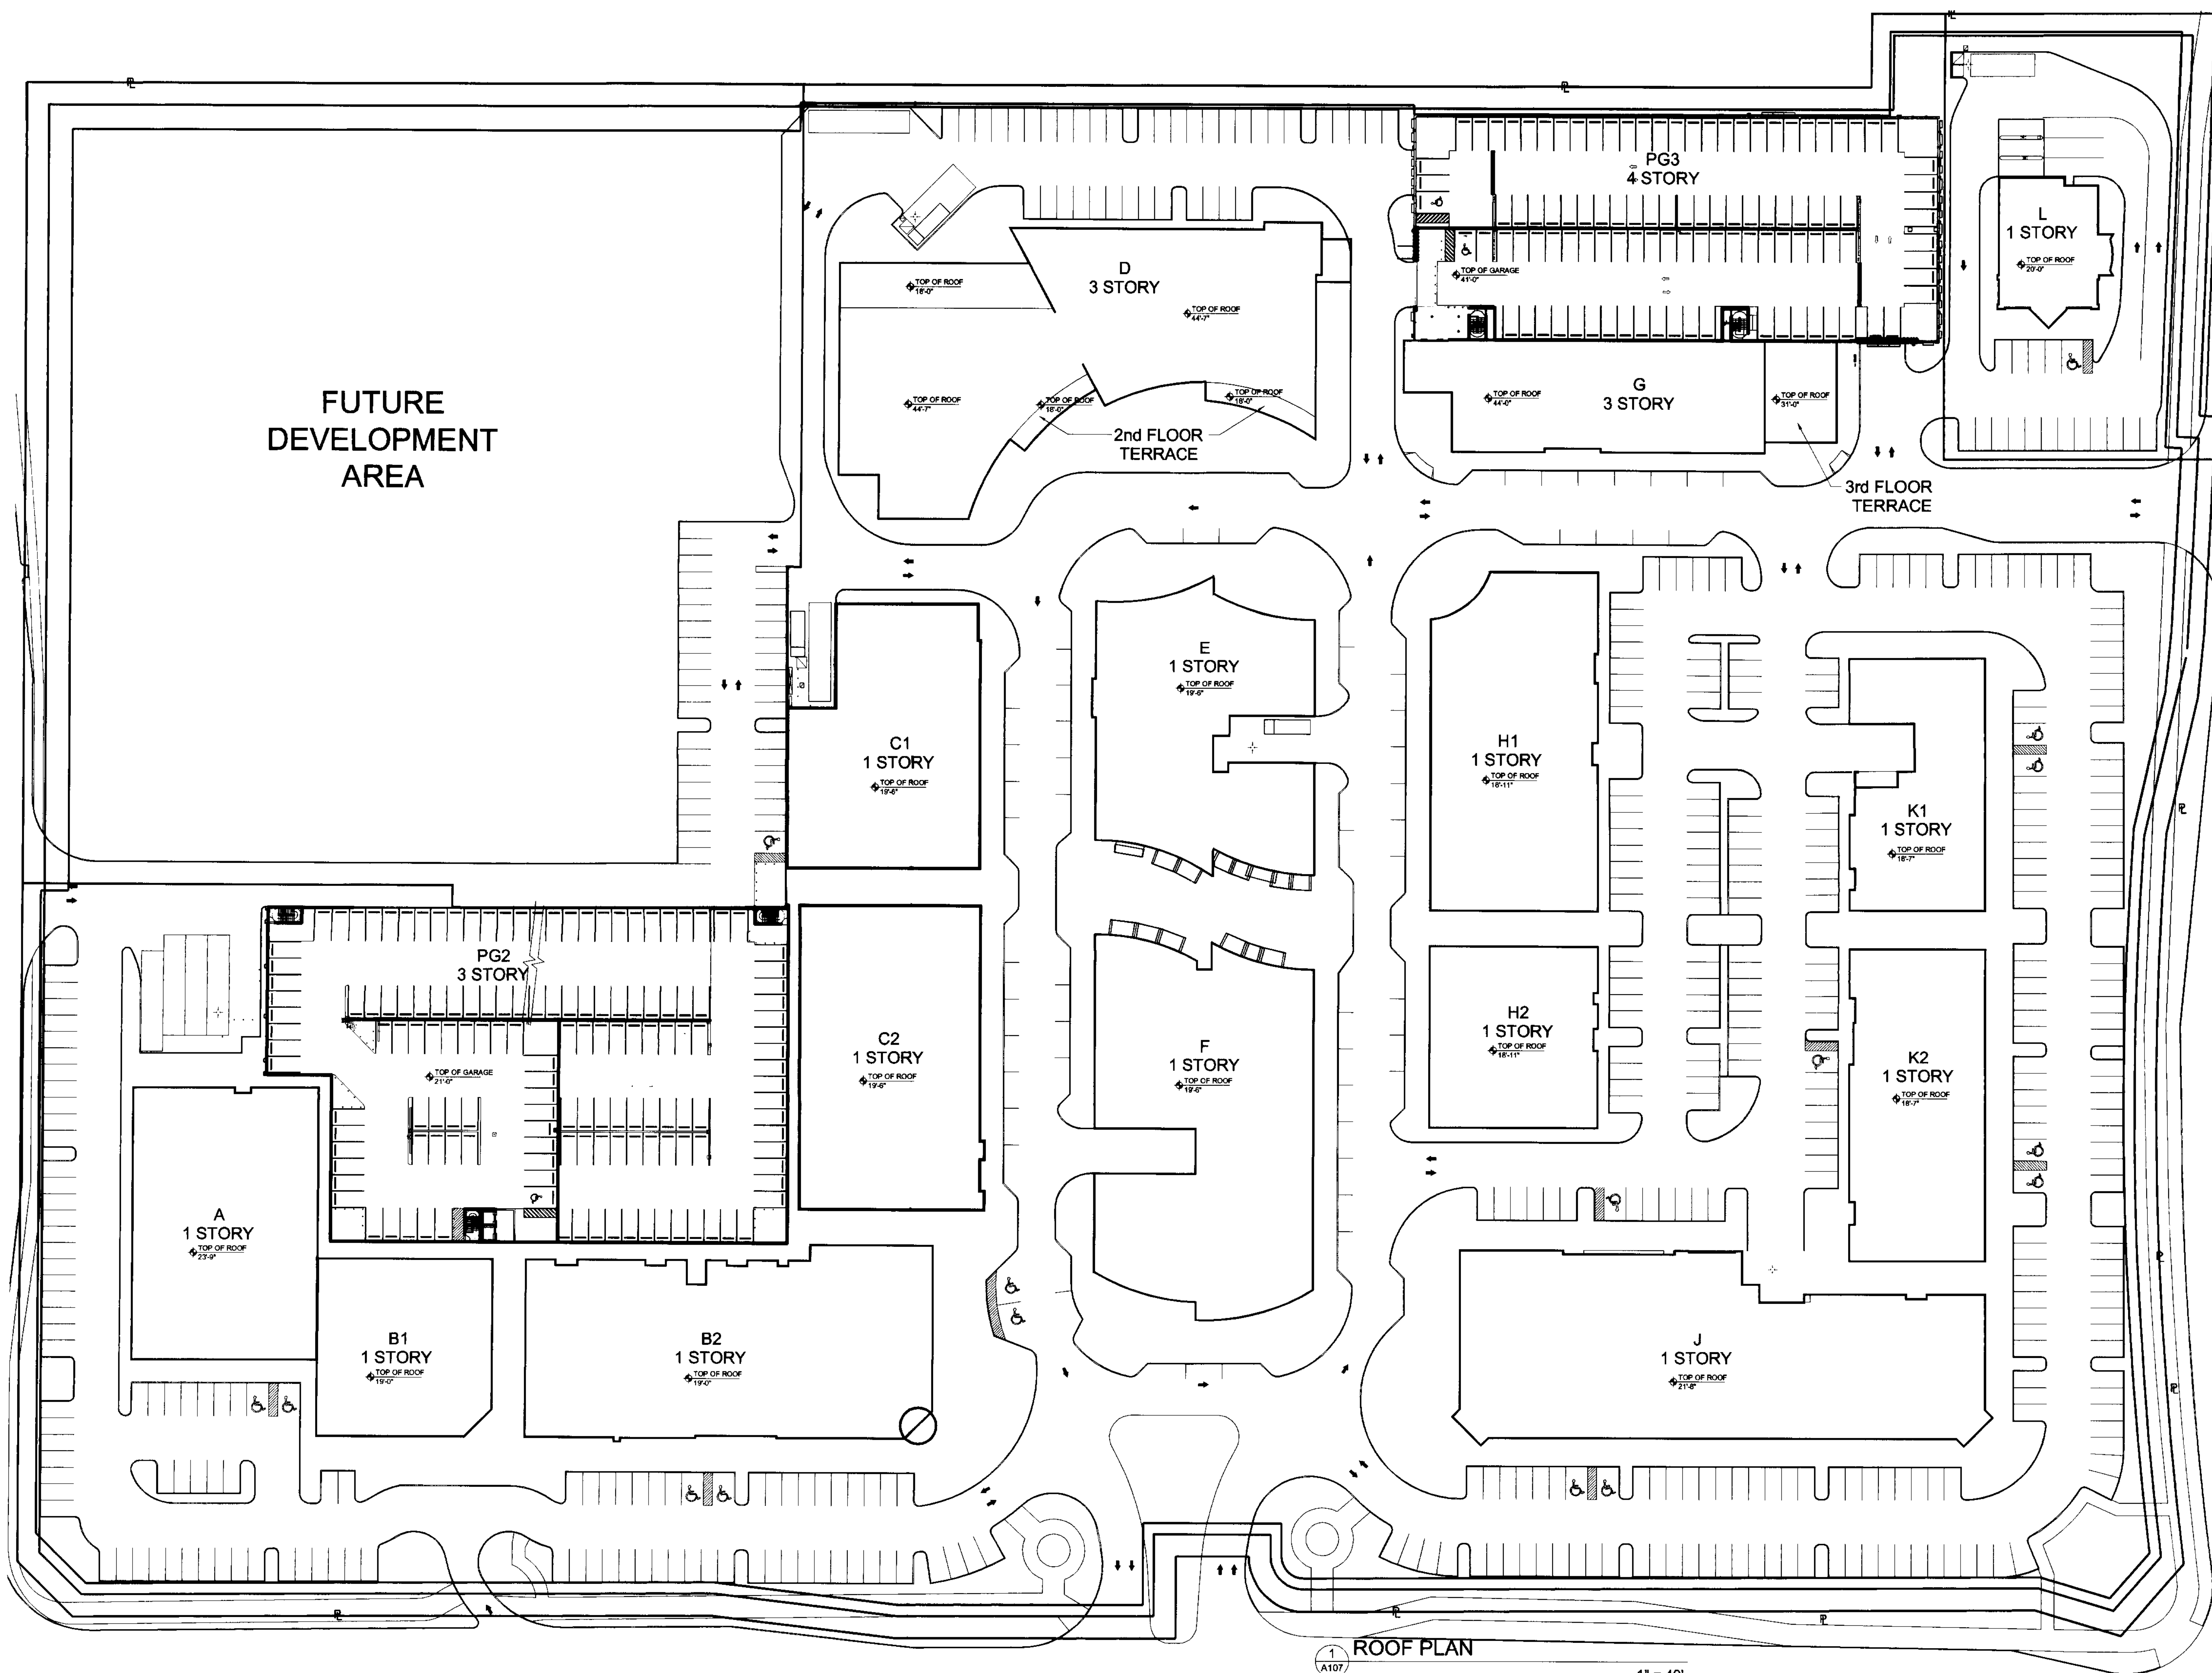

SEP 15 2008

Regis J. Korba Victor K. Yue
AR 0015112 AR 0013087

Issue: SITE PLAN Submittal 03-28-2006
DRC Comments #1 04-27-2006
DRC Comments #2 07-06-2006
Rev. #3 Tree & Plant 07-19-2006
Rev. #4 Final Engin. 12-15-2006
Rev. #5 Final Site App. 01-29-2007
Rev. #6 Admin. App. 06-25-2007
Rev. #7 Admin. App. 08-16-2007
Rev. #8 Admin. App. 12-04-2007
Bldg L-Bldg O, P, Q
Rev. #9 Revised Admin. 03-07-2008
Approval Resubmission
Rev. #10 Revised Admin. 04-01-2008
Approval per Comments
Rev. #11 Revised Admin. 08-01-2008
Central Plaza Area
Rev. #12 Revised Admin. 09-15-2008
City Comments - Central Plaza Area



**DORSKY
HODGSON
PARRISH
YUE**

AA 26001261

Architecture
Planning
Interiors
Environmental
Graphics

Cleveland
Fort Lauderdale
Washington DC

Ft. Lauderdale, Florida 33394
Phone (954) 524-8686
Fax (954) 524-8604

APPLICANT: **COCONUT CREEK DEVELOPMENT LLC**
Job No.: 2008113
Date: 03-28-06
Checked: V/S
Drawn: S.A.

ROOF PLAN

A 107

