

GENERAL NOTE: ALL
TENANT SIGNS TO COMPLY
WITH APPROVED SIGNAGE
PLAN.

SEP 15 2006
Regis J. Korba Victor K. Yue
AR 0015112 AR 0013087

Issue: SITE PLAN Submittal 03-28-2006
Date: 04-27-2006
DRC Comments #1 07-06-2006
Rev. #3 Tree & Plant 07-19-2006
Rev. #4 Final Engr. 12-15-2006
Rev. #5 Final Site App. 01-29-2007
Rev. #6 Admin. App. 04-25-2007
Rev. #7 Admin. App. 08-16-2007
Rev. #8 Admin. App. 12-04-2007
Bldg L-Bldg G, PG3 03-01-2008
Approval K&L-Submission
Rev. #10 Revised Admin. 04-01-2008
Approval, p.c. Comments
Rev. #14 Revised Admin. 08-01-2008
Rev. #9 Revised Admin. 03-01-2008
Rev. #16 Revised Admin. 09-15-2008
Central Plaza Area
City Comments - Central Plaza Area



**DORSKY
HODGSON
PARRISH
YUE**

AA 26001261


Architecture
Planning
Interiors
Environmental
Graphics

Cleveland
Fort Lauderdale
Washington DC

Fl. Lauderdale, Florida 33394
Phone (954) 524-8686
Fax (954) 524-8604

NORTH ELEV.-BLD. F,E ; SOUTH ELEV.-BLD. G,H-1,H-2,J
APPLICANT: COCONUT CREEK DEVELOPMENT LLC
Job No.: 2005113
Drawn: V.S.
Date: 05-28-06
SOUTH WEST CORNER OF LYONS ROAD AND WILES ROAD, COCONUT CREEK, FLORIDA
ALL RIGHTS RESERVED


A-114

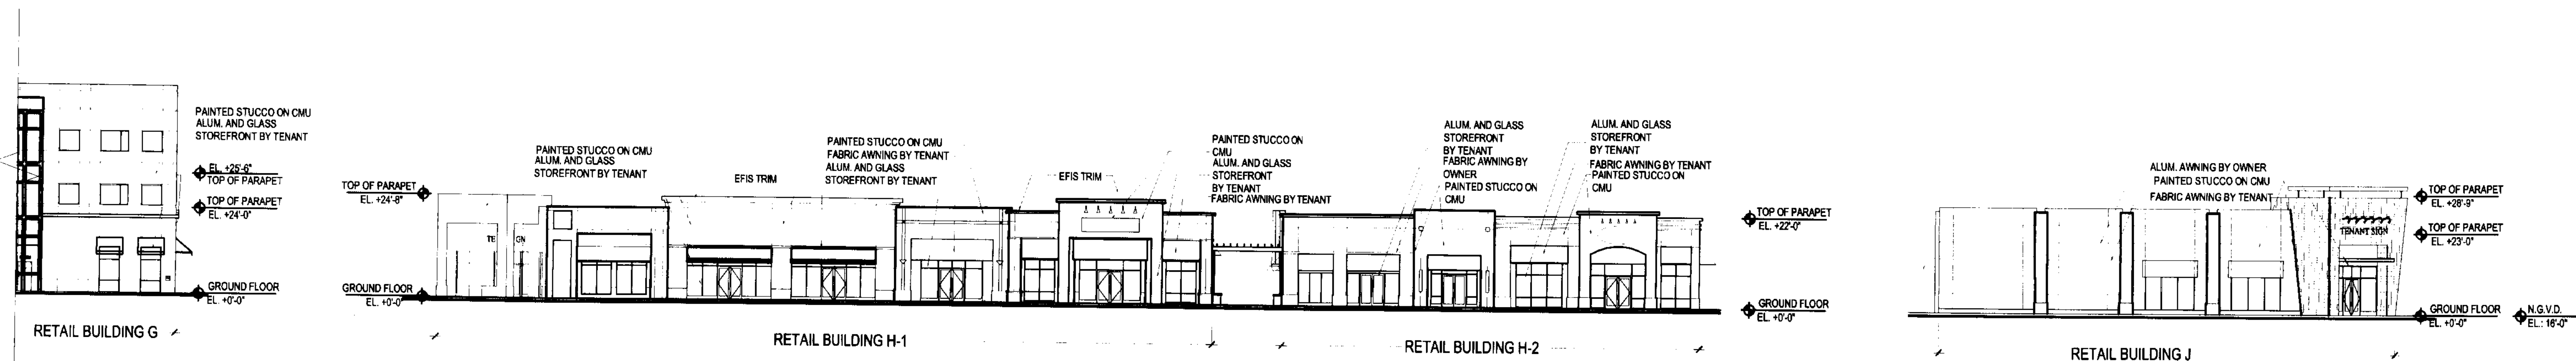

SOUTH ELEVATION

BUILDING G,H-1,H-2,J


1"=20'

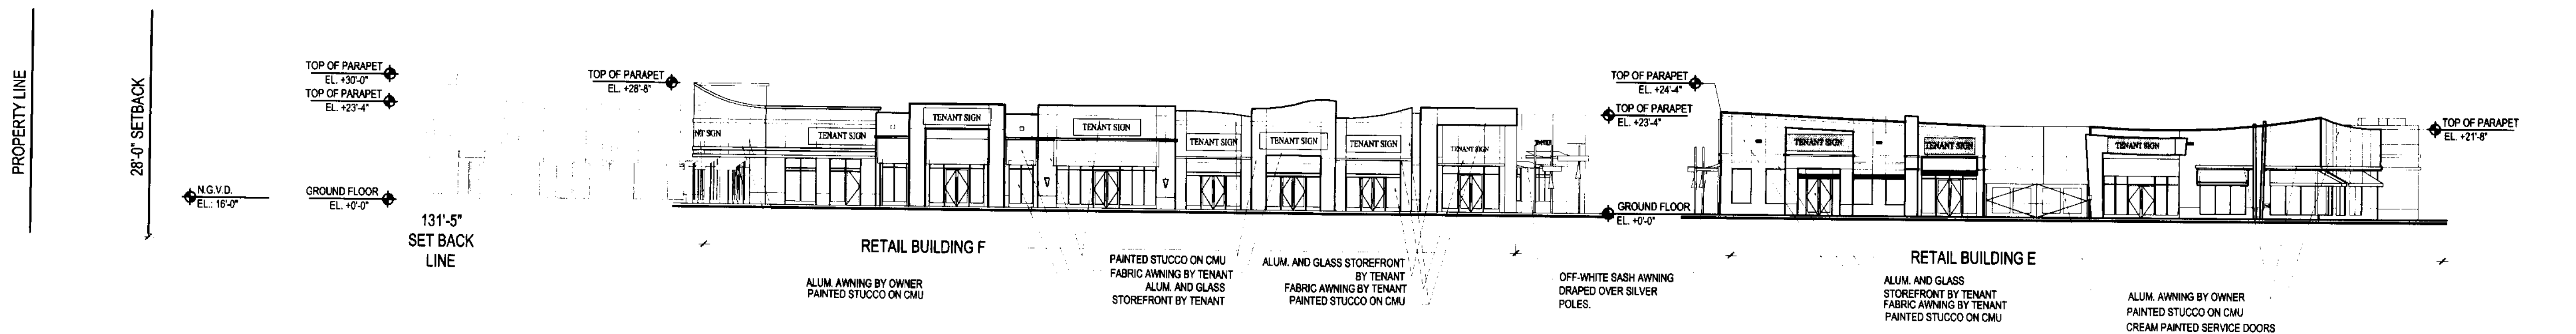

NORTH ELEVATION

BUILDING F,E

1"=20'

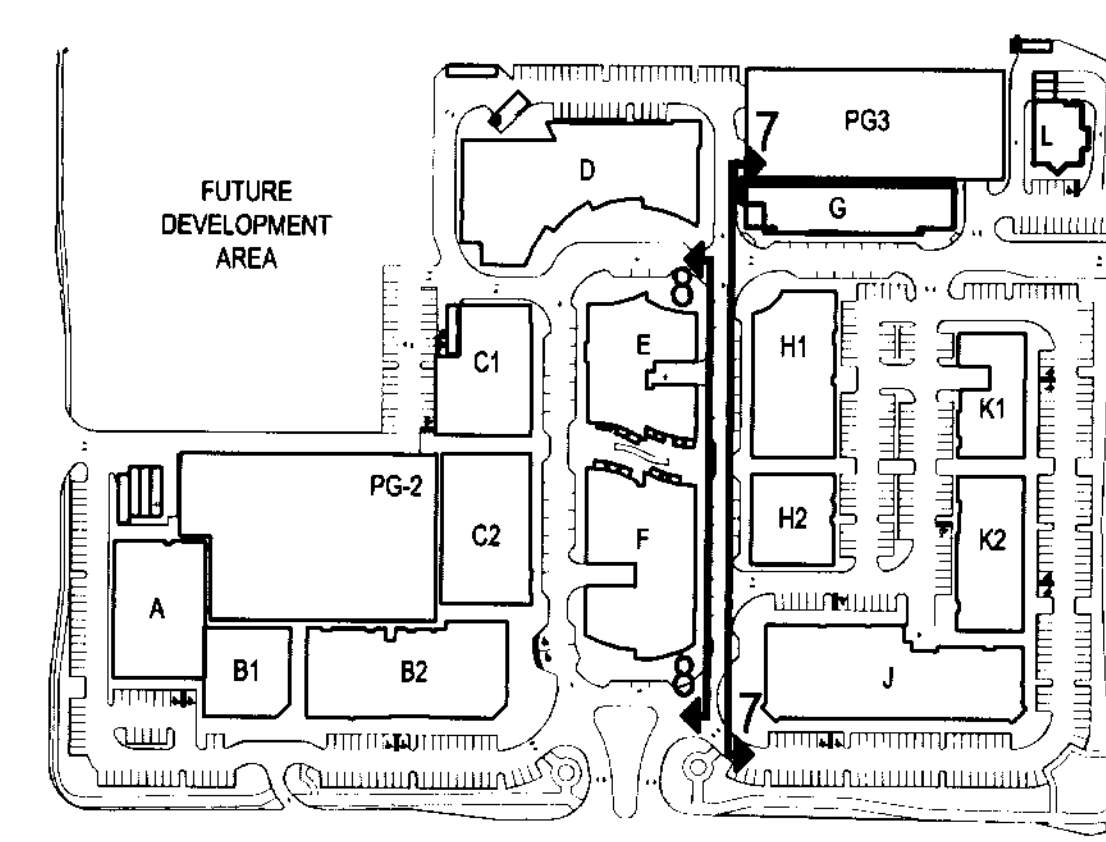

KEY PLAN