

GENERAL NOTE: ALL
TENANT SIGNS TO COMPLY
WITH APPROVED SIGNAGE
PLAN.

SEP 17 2008

Regis J. Korba
AR 0015112

Victor K. Yue
AR 0013087

Issue:	Date:
SITE PLAN Submittal	03-28-2006
DRC Comments #1	04-27-2006
DRC Comments #2	07-06-2006
Revision #5	01-24-2007

Rev. #14 Revised Admin. 08-01-2008
Central Plaza Area
Rev. #16 Revised Admin. 09-15-2008
City Comments - Central Plaza Area



**DORSKY
HODGSON
PARRISH
YUE**

AA 26001261

Architecture
Planning
Interiors

Cleveland
Fort Lauderdale
Washington DC

One Financial Plaza, Suite 2400
Ft. Lauderdale, Florida 33394
Phone (954) 524-8686
Fax (954) 524-8604


COCONUT CREEK DEVELOPMENT LLC
COCONUT CREEK, FLORIDA

EAST ELEV. BUILDING

Res, PG-2, C-1, E, H-1, K-1

Job No.: 2005113
Drawn: DHPY
Checked: DHPY
Date: March 27, 2006


A-119

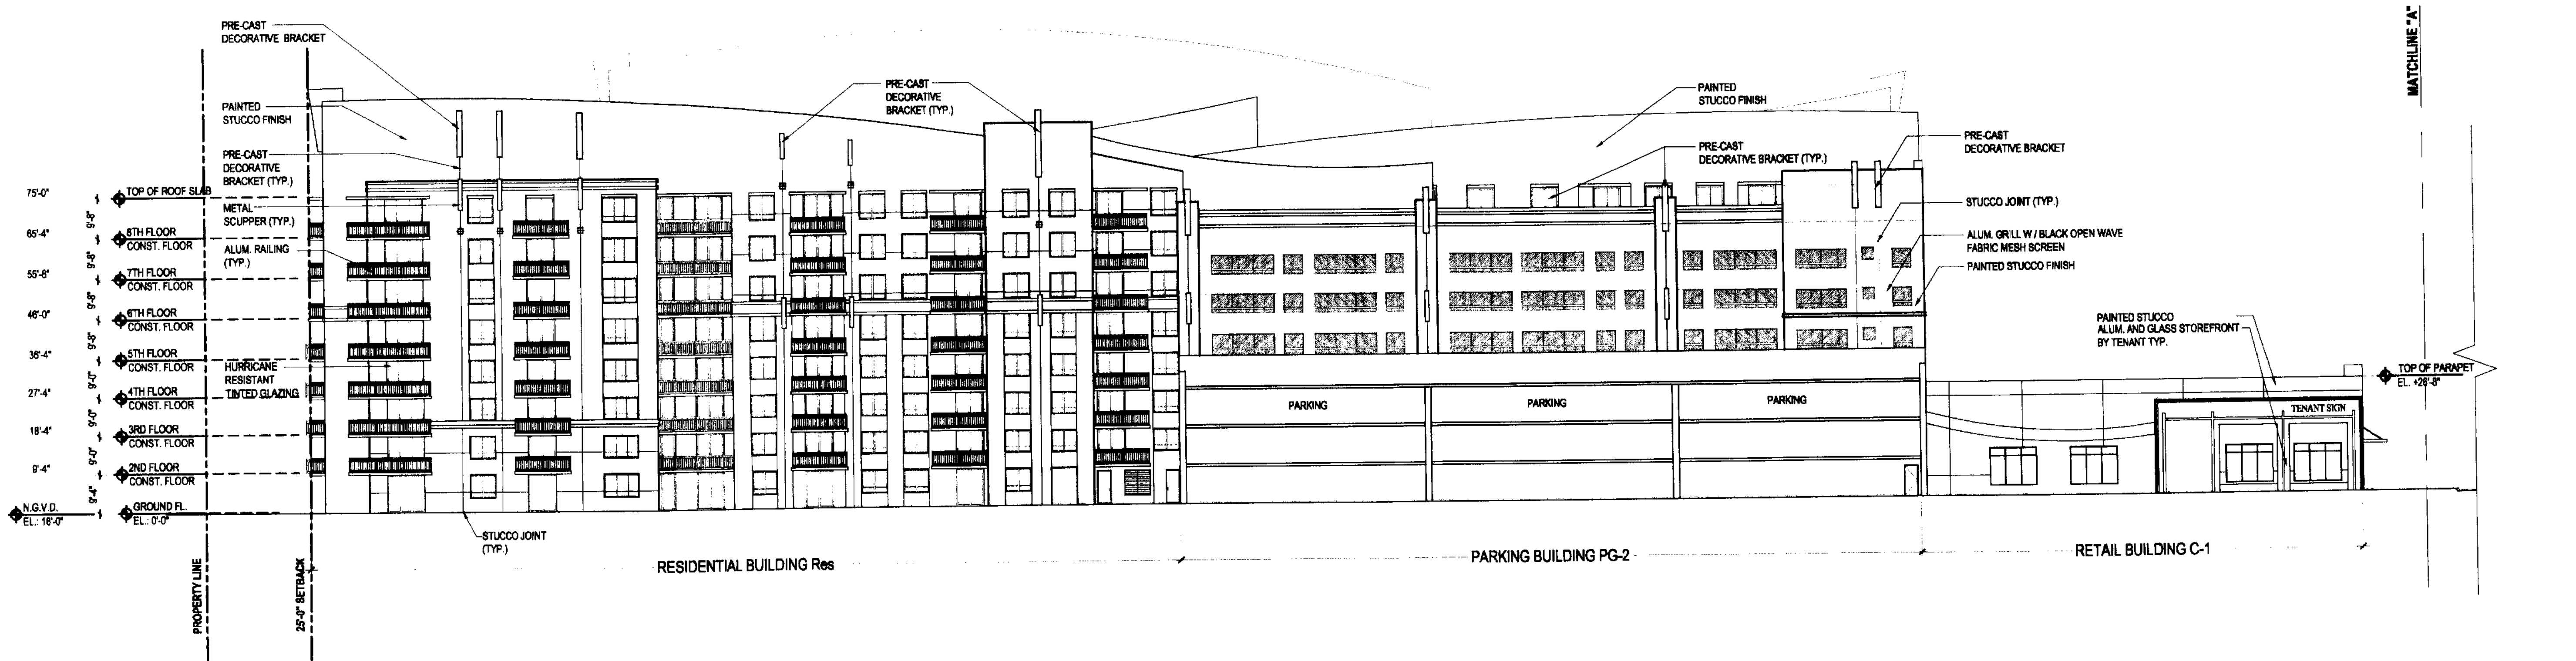

EAST ELEVATION

BUILDING Res, PG-2, C-1, E, H-1, K-1

1"=20'

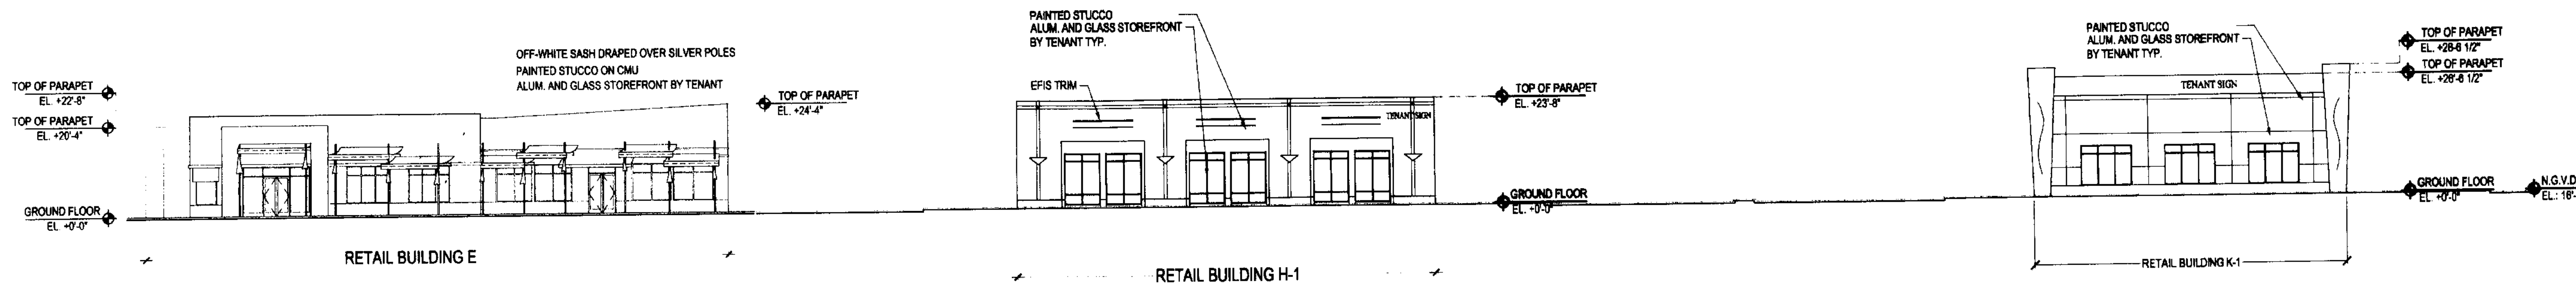

EAST ELEVATION (CONT.)

BUILDING Res, PG-2, C-1, E, H-1, K-1

1"=20'

