



WILES ROAD (45 MPH)

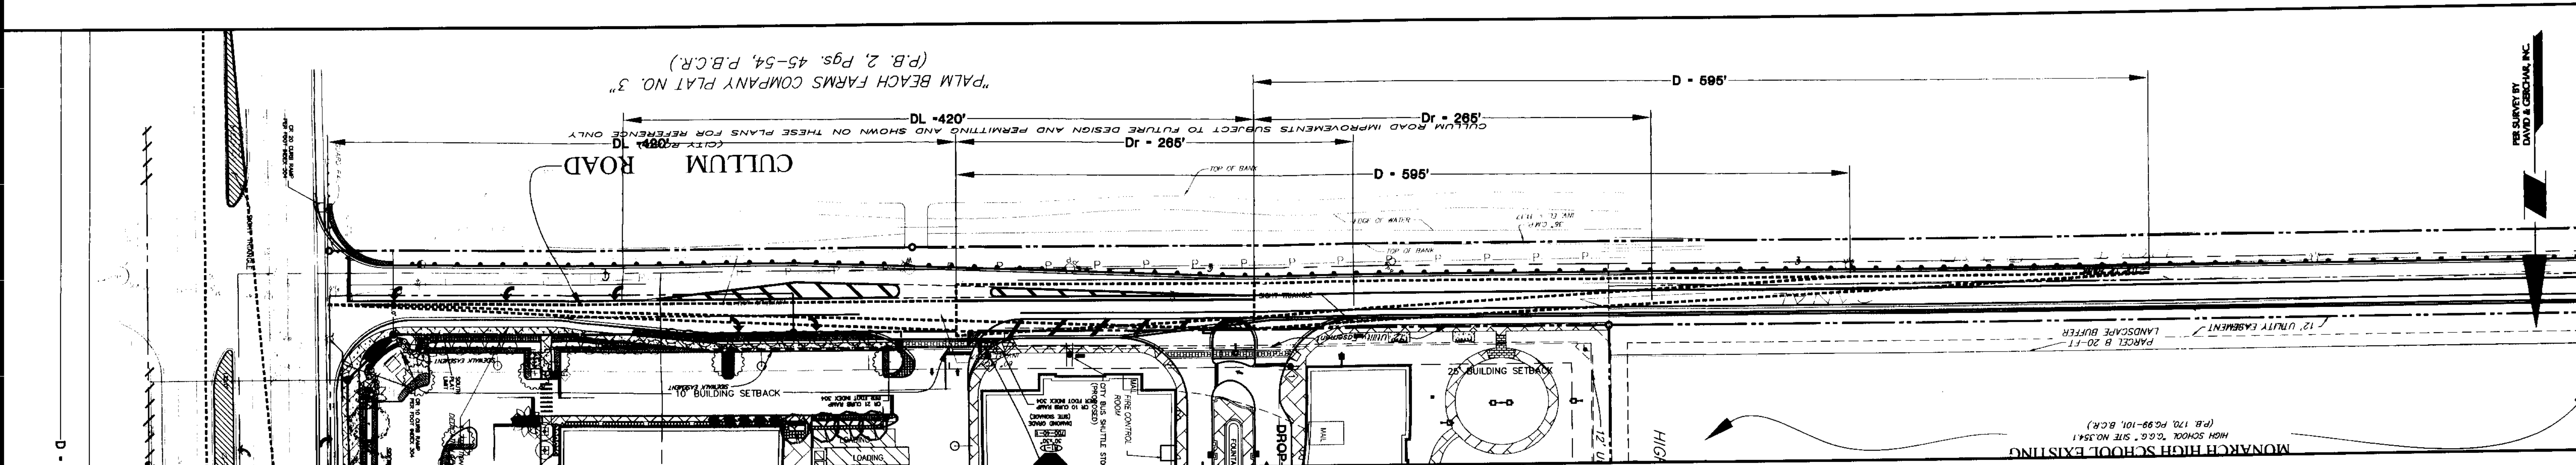

CULLUM ROAD (35 MPH)

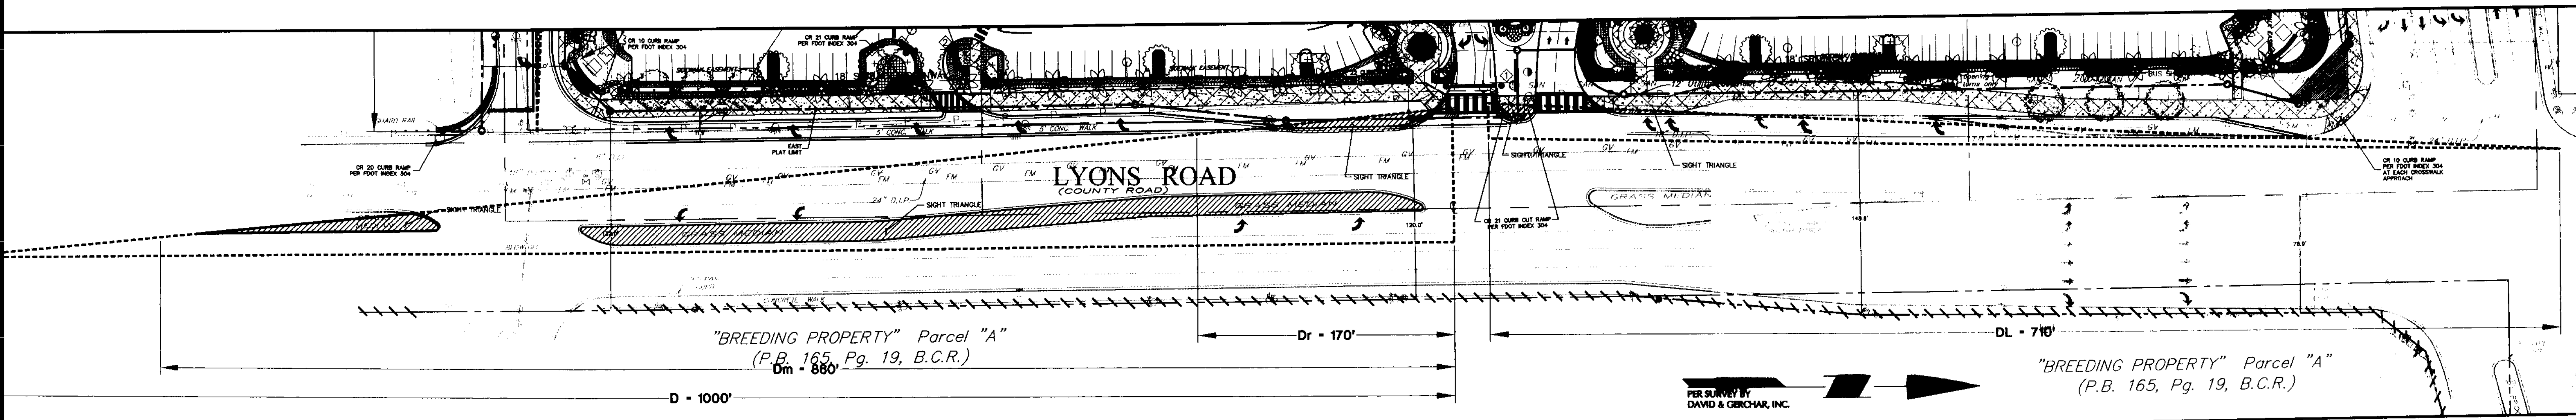

LYONS ROAD (45 MPH)

**LEGEND**

|             |                                  |       |                                                  |
|-------------|----------------------------------|-------|--------------------------------------------------|
| ---○---○--- | PARCEL "A" BOUNDARY (PLAT LIMIT) | ----- | SITE VISIBILITY TRIANGLE AREA                    |
| —           | PROPOSED CURB (TYPE "F")         | ▨     | AREA FREE OF SIGHT OBSTRUCTIONS                  |
| ⬮           | STOP SIGN (R1-1)                 | □     | CONCRETE/ BRICK PAVERS (REFER TO LANDSCAPE PLAN) |
| ⬮           | DO NOT ENTER SIGN (R5-1)         | ⬮     | ACCESSIBLE CURB RAMP                             |
| ⬮           | ACCESSIBLE PARKING SPACE SIGN    | ⬮     | BIKE RACK                                        |
|             |                                  | —     | PARK BENCH                                       |

| Date     | Description                                                           | No. |
|----------|-----------------------------------------------------------------------|-----|
| 08/14/08 | REVISED FOR ADMINISTRATIVE APPROVAL, COMMENTS DATED AUGUST 08, 2008   | 10  |
| 08/21/08 | REVISED FOR ADMINISTRATIVE APPROVAL, SUBMISSION                       | 12  |
| 09/15/08 | REVISED FOR ADMINISTRATIVE APPROVAL, COMMENTS DATED DECEMBER 11, 2007 | 11  |
| 12/18/07 | REVISED FOR CONCEPTUAL APPROVAL - BASE L-BAKE, BASE L-BAKE 2          | 10  |
| 12/18/07 | REVISED FOR ADMINISTRATIVE APPROVAL - BASE L-BAKE                     | 9   |
| 08/14/07 | REVISED BASED ON REVIEW COMMENTS AND COORDINATION WITH PROJECT TEAM   | 8   |
| 08/14/07 | REVISED FOR ADMINISTRATIVE APPROVAL, COORDINATION WITH CITY PLAN      | 7   |
| 08/14/07 | REVISED FOR PLANNING AND DESIGN AND CITY REVIEW COMMENTS              | 6   |
| 08/14/07 | REVISED BASED ON CITY COUNCIL COMMENTS                                | 5   |
| 08/14/07 | REVISED BASED ON CITY COUNCIL COMMENTS                                | 4   |
| 08/14/07 | REVISED FOR FINAL ENGINEERING PERMITS AND APPLICATIONS                | 3   |
| 08/14/07 | REVISED FOR FINAL SITE PLAN APPROVAL                                  | 2   |
| 12/14/06 | REVISED FOR FINAL ENGINEERING PERMITS AND APPLICATIONS                | 1   |

**ERIC B. SCHWARZ, P.E.**  
PROFESSIONAL ENGINEER FL LIC. NO. 62196

**LANGAN**  
ENGINEERING & ENVIRONMENTAL SERVICES

Parkside Corporate Center  
15150 NW 79th Court, Suite 200  
Miami Lakes, FL 33016  
P: 786.264.7200 F: 786.264.7201  
www.langan.com

NEW JERSEY PENNSYLVANIA NEW YORK CONNECTICUT FLORIDA NEVADA  
FL Certificate of Authorization No. 00006901

Project

**THE PROMENADE AT COCONUT CREEK**  
CITY OF COCONUT CREEK

FLORIDA

Drawing Title

**SIGHT VISIBILITY TRIANGLE PLAN**

|             |               |             |      |
|-------------|---------------|-------------|------|
| Project No. | 6110501       | Drawing No. | C-10 |
| Date        | JULY 05, 2006 |             |      |
| Scale       | 1" = 50'      |             |      |
| Drn. By     | TMR           |             |      |
| Chkd. By    | EBS           | Of          |      |