







4
112 SIGHT TRIANGLE DETAIL
BUILDING E, F, J 1" = 20'

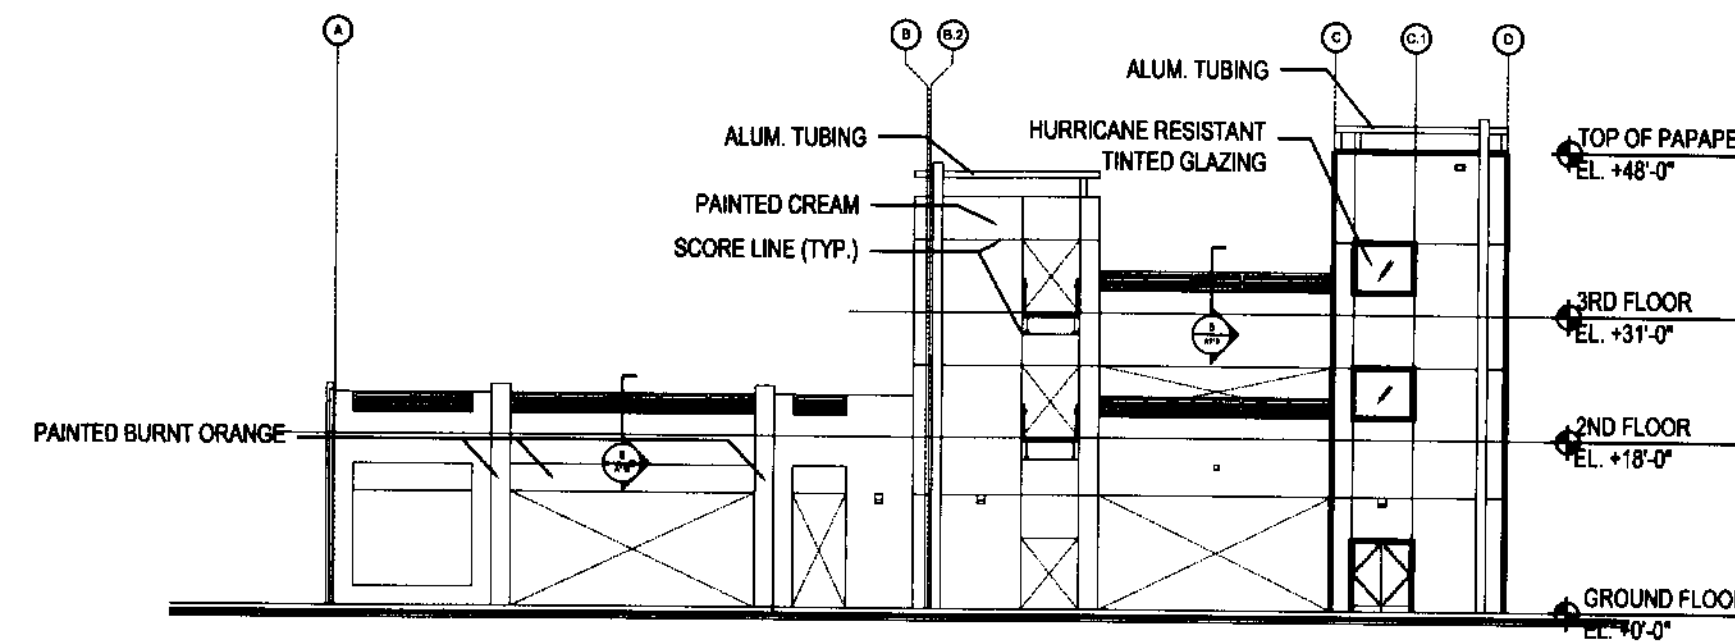


5
112 SOUTH ELEVATION
BUILDING PG3 1" = 20'

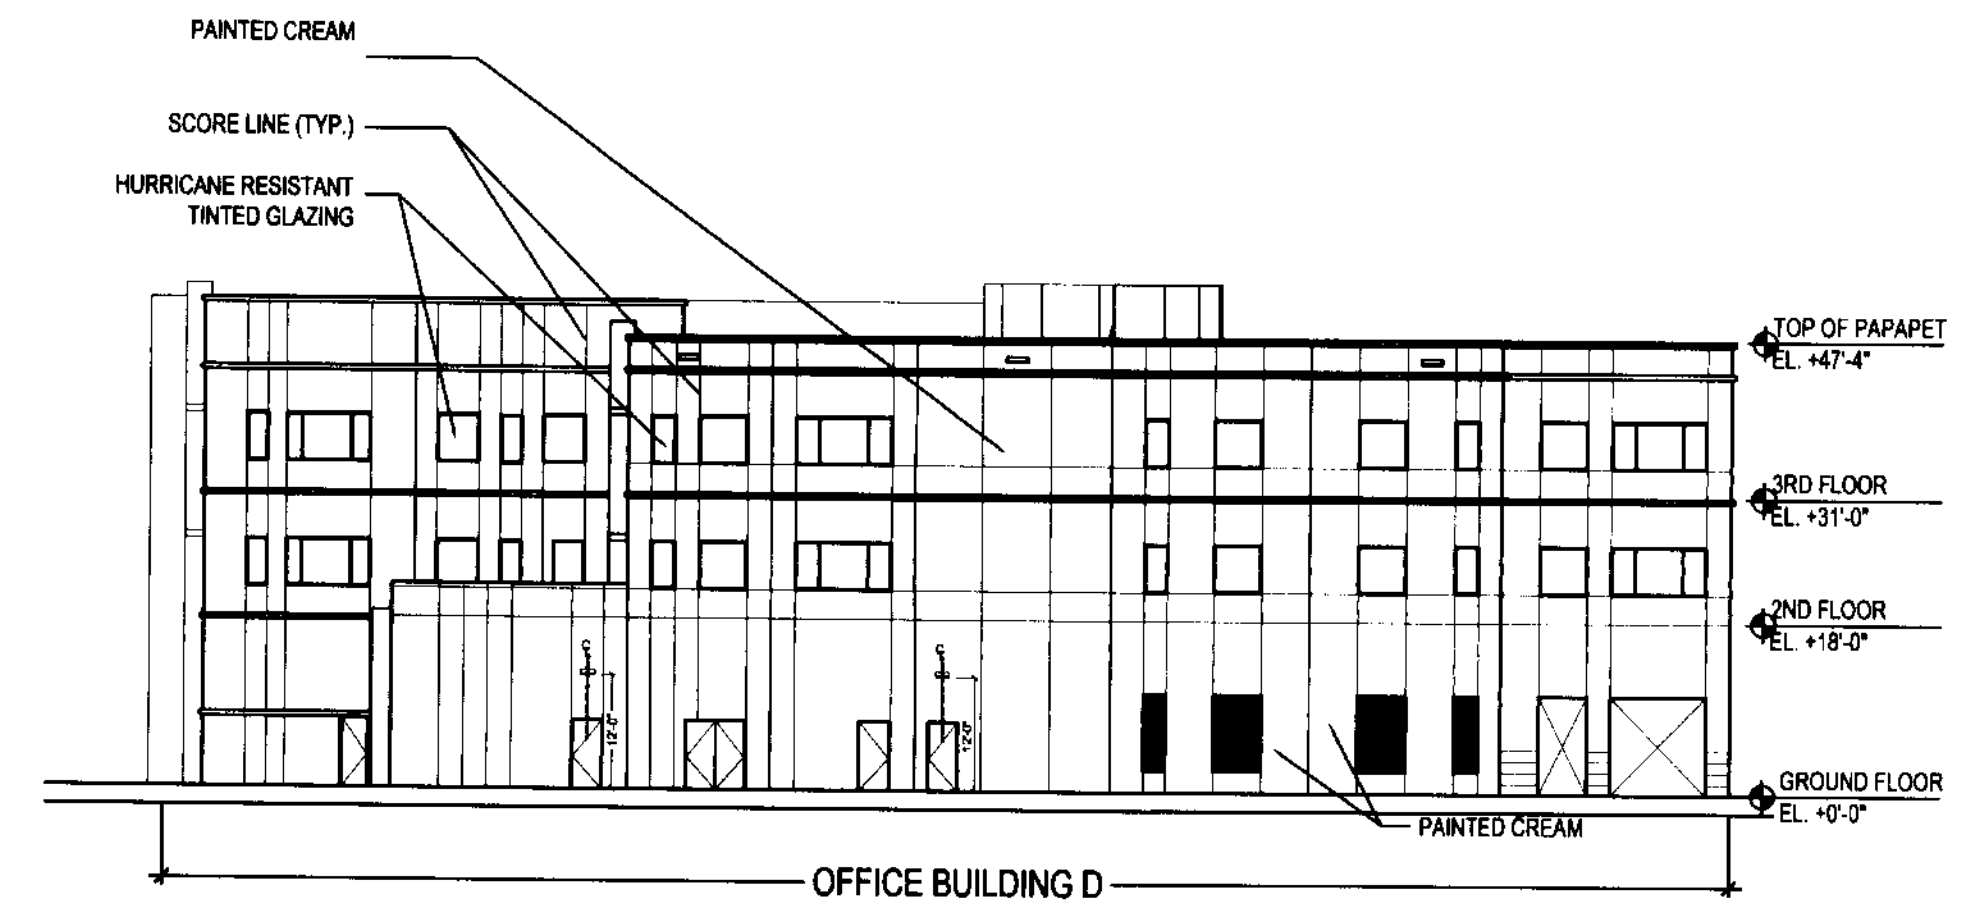


5
112 SOUTH ELEVATION
BUILDING D 1" = 20'

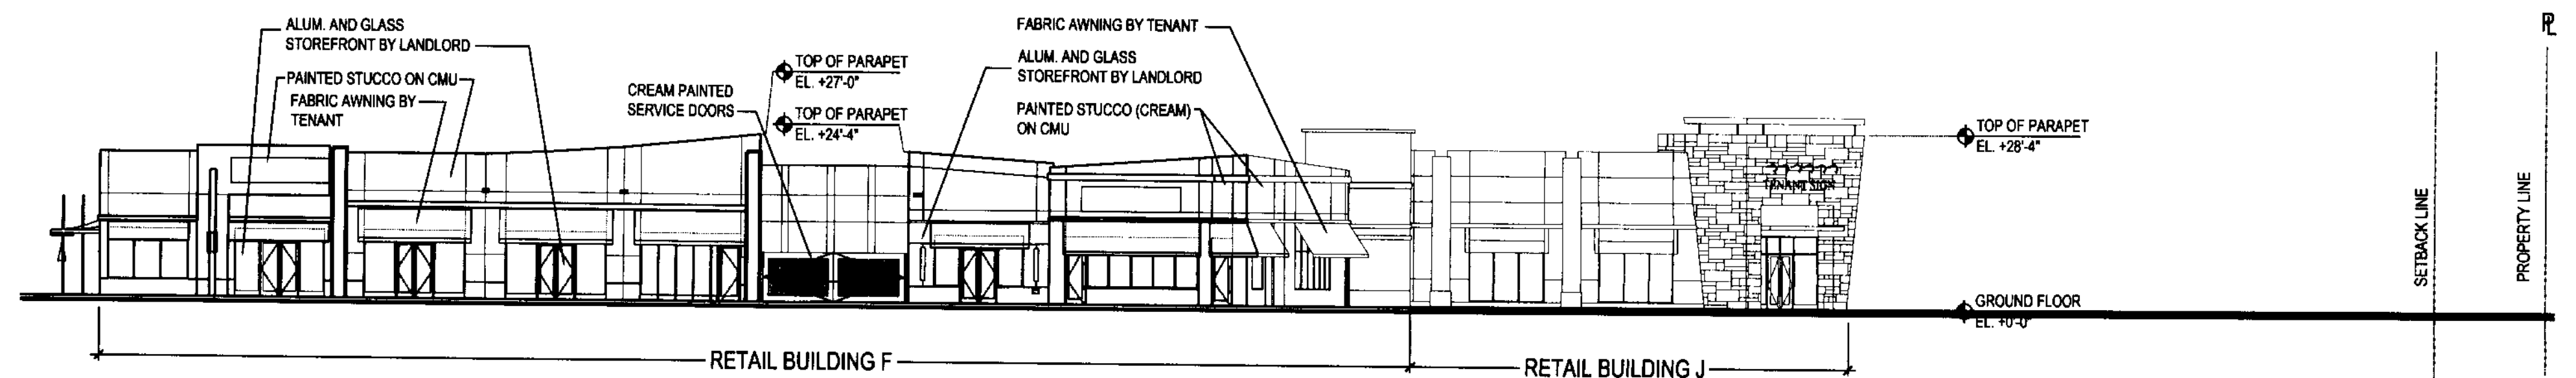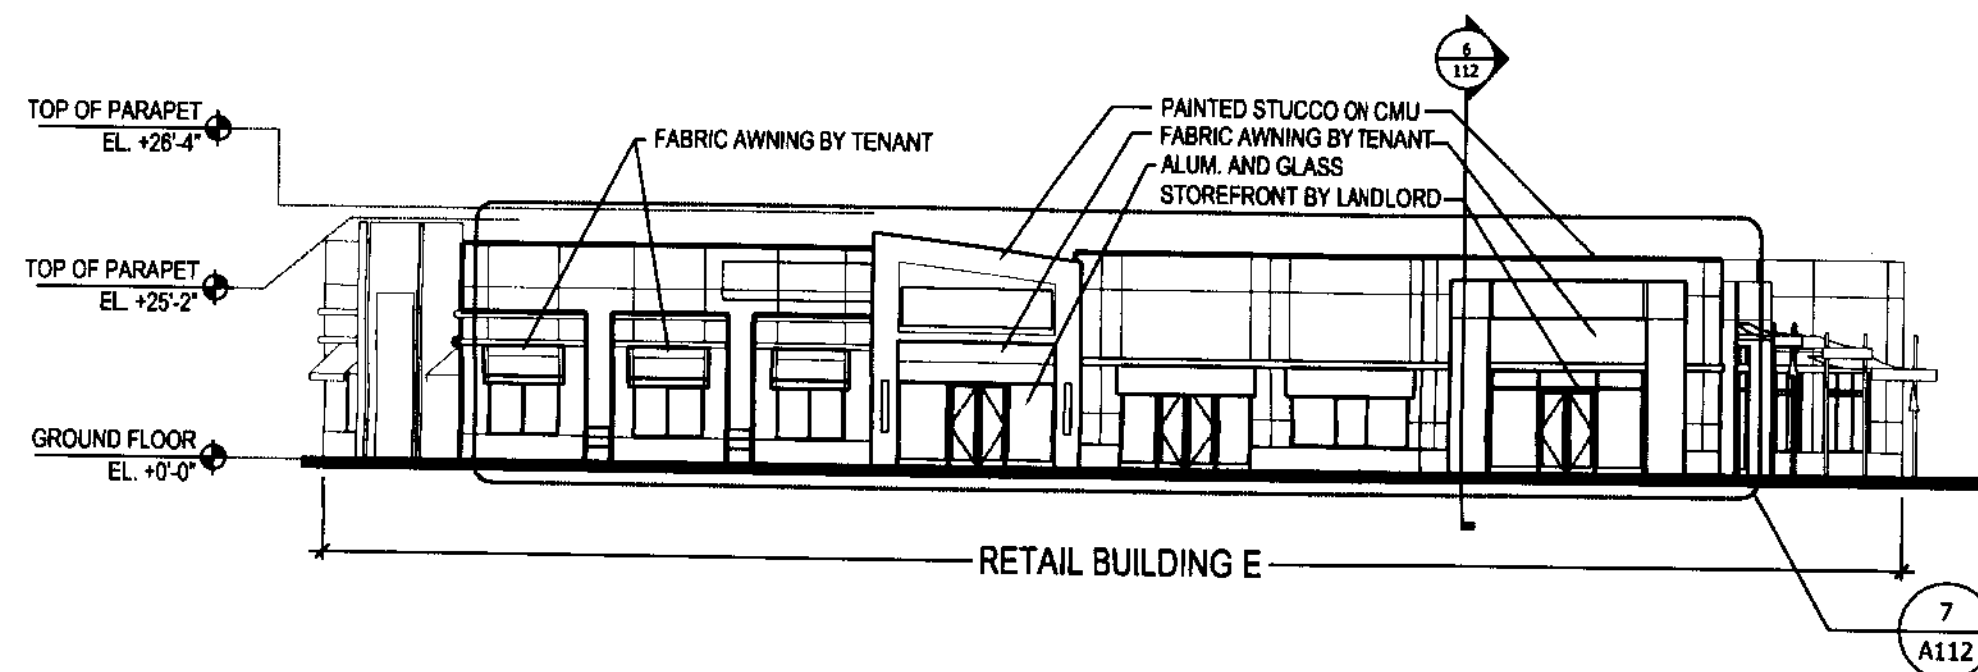


5
112 SOUTH ELEVATION (CONT.)
BUILDING E, F, J 1" = 20'

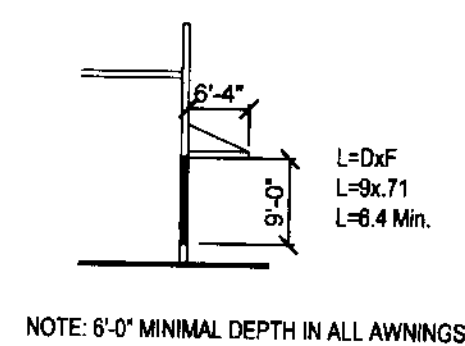


6
112 TYP. SOUTH ELEV. AWNING SECTION
BUILDING E, F, J 1" = 20'

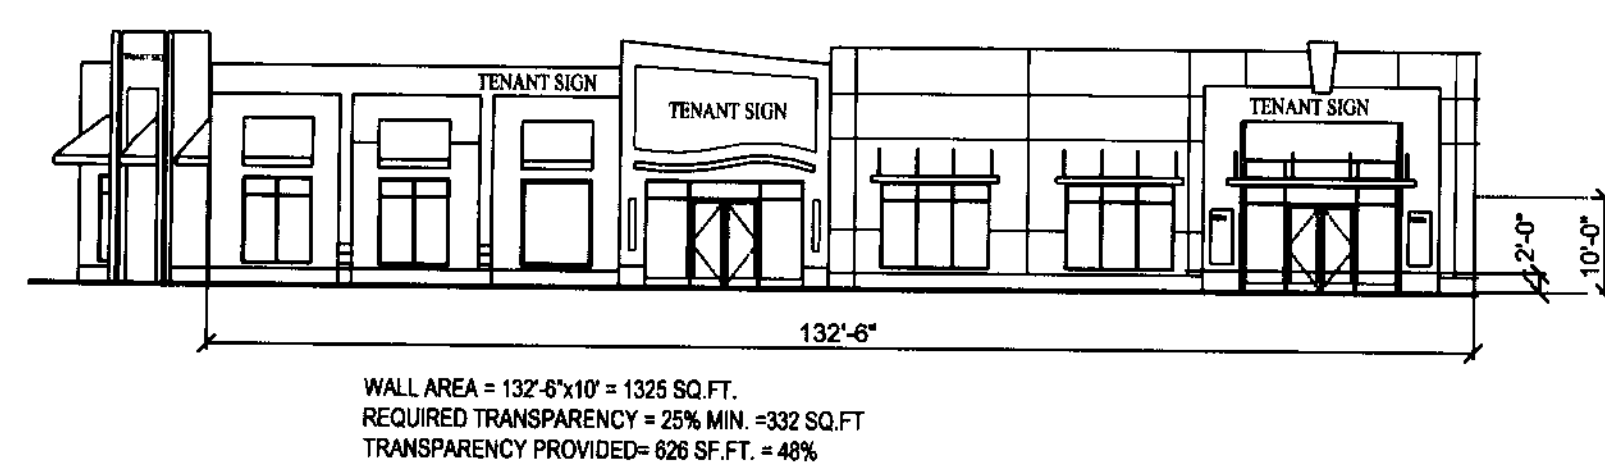

7
112 TYP. WALL FENESTRATION
BUILDING E, F, J 1" = 20'

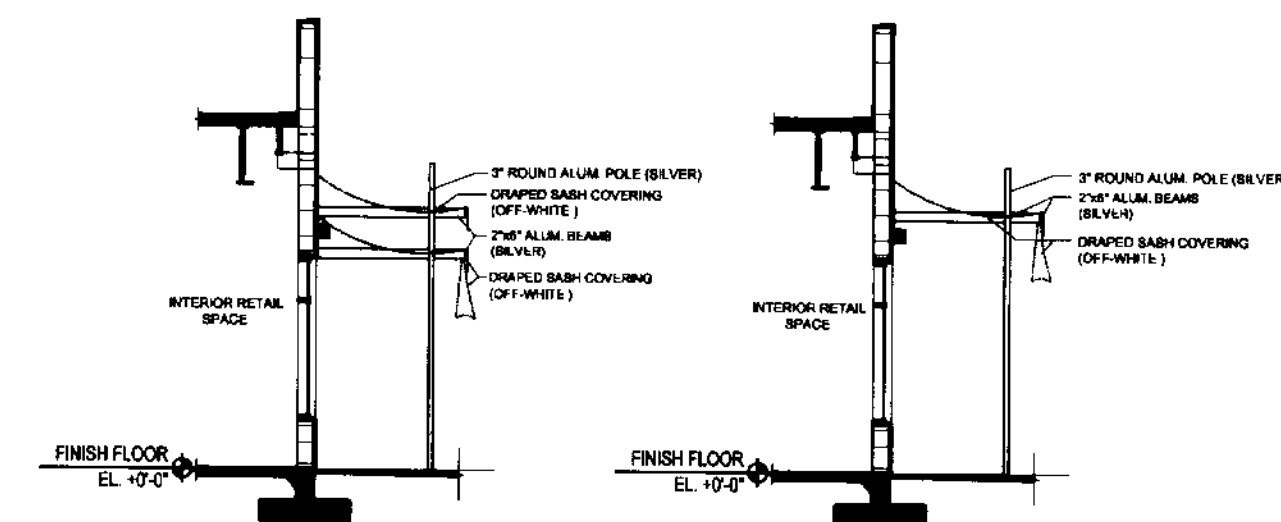

8
112 TYP. SASH AWNING SECTION
PLAZA BETWEEN BUILDINGS E AND F 1" = 10'

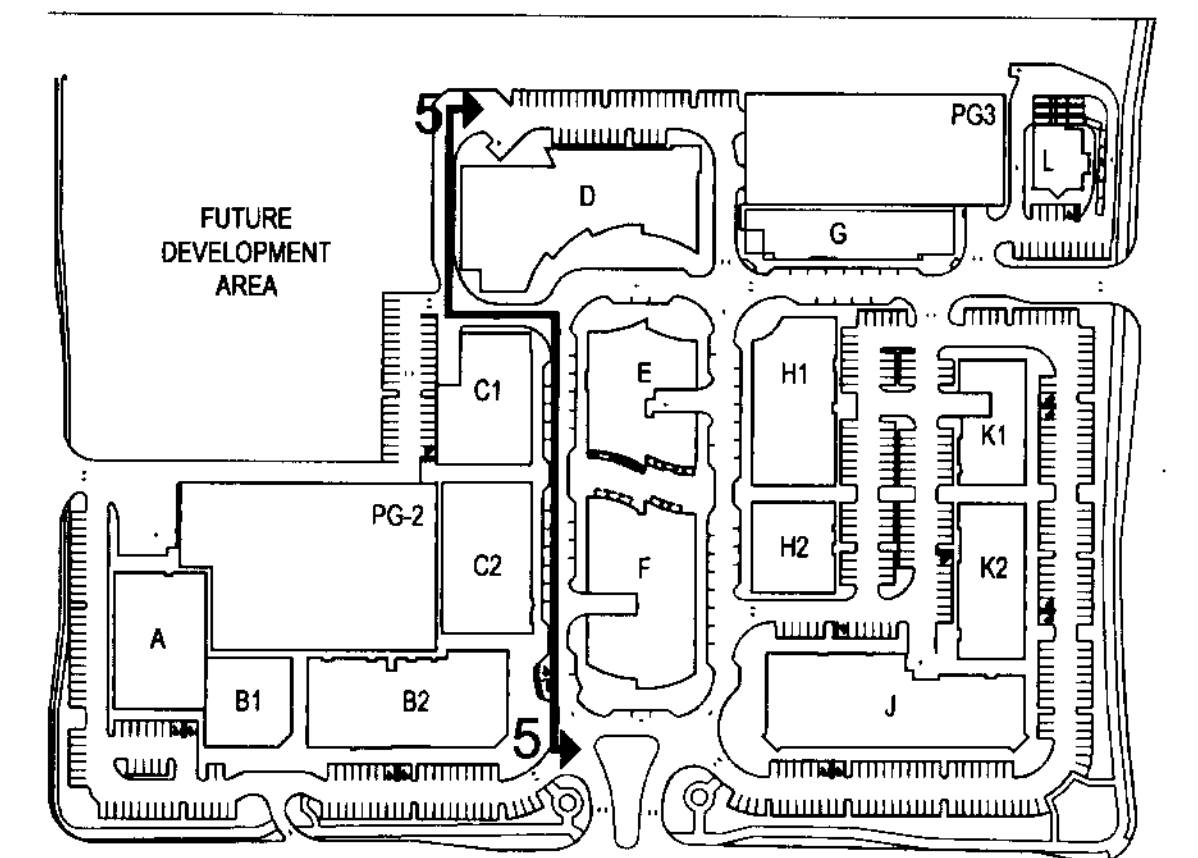

KEY PLAN

TENANT SIGNS TO COMPLY WITH APPROVED SIGNAGE PLAN.

APR 14 2009
Regis J. Korba Victor K. Yue
AR 0015112 AR 0013087

Issue: SITE PLAN Submittal 03-28-2006
Date: 04-27-2006
DRC Comments #1 07-06-2006
Rev. #3 Tree & Plant 07-19-2006
Rev. #4 Final Eng. 12-15-2006
Rev. #5 Final Site App. 01-29-2007
Rev. #6 Admin. App. 06-25-2007
Rev. #7 Admin. App. 08-16-2007
Rev. #8 Admin. App. 12-04-2007
Rev. #9 Revised Admin. Approval Resolution 03-07-2008
Rev. #10 Revised Admin. Approval per Comments 04-01-2008
Rev. #14 Revised Admin. Central Plaza Area 08-01-2008
Rev. #16 Revised Admin. City Comments - Central Plaza Area 09-15-2008
Rev. #17 VE PG3 03-23-2009



DORSKY
HODGSON
PARRISH
YUE

AA 26001261

Architecture
Planning
Interiors
Environmental
Graphics

Cleveland
Fort Lauderdale
Washington DC

Ft. Lauderdale, Florida 33394
Phone (954) 524-8686
Fax (954) 524-8604

ELEVATIONS
APPLICANT: COCONUT CREEK DEVELOPMENT LLC
Date: 11-23-09
Checked: 11-23-09
Drawn: 11-23-09
Job No.: 2005113

ALL RIGHTS RESERVED