


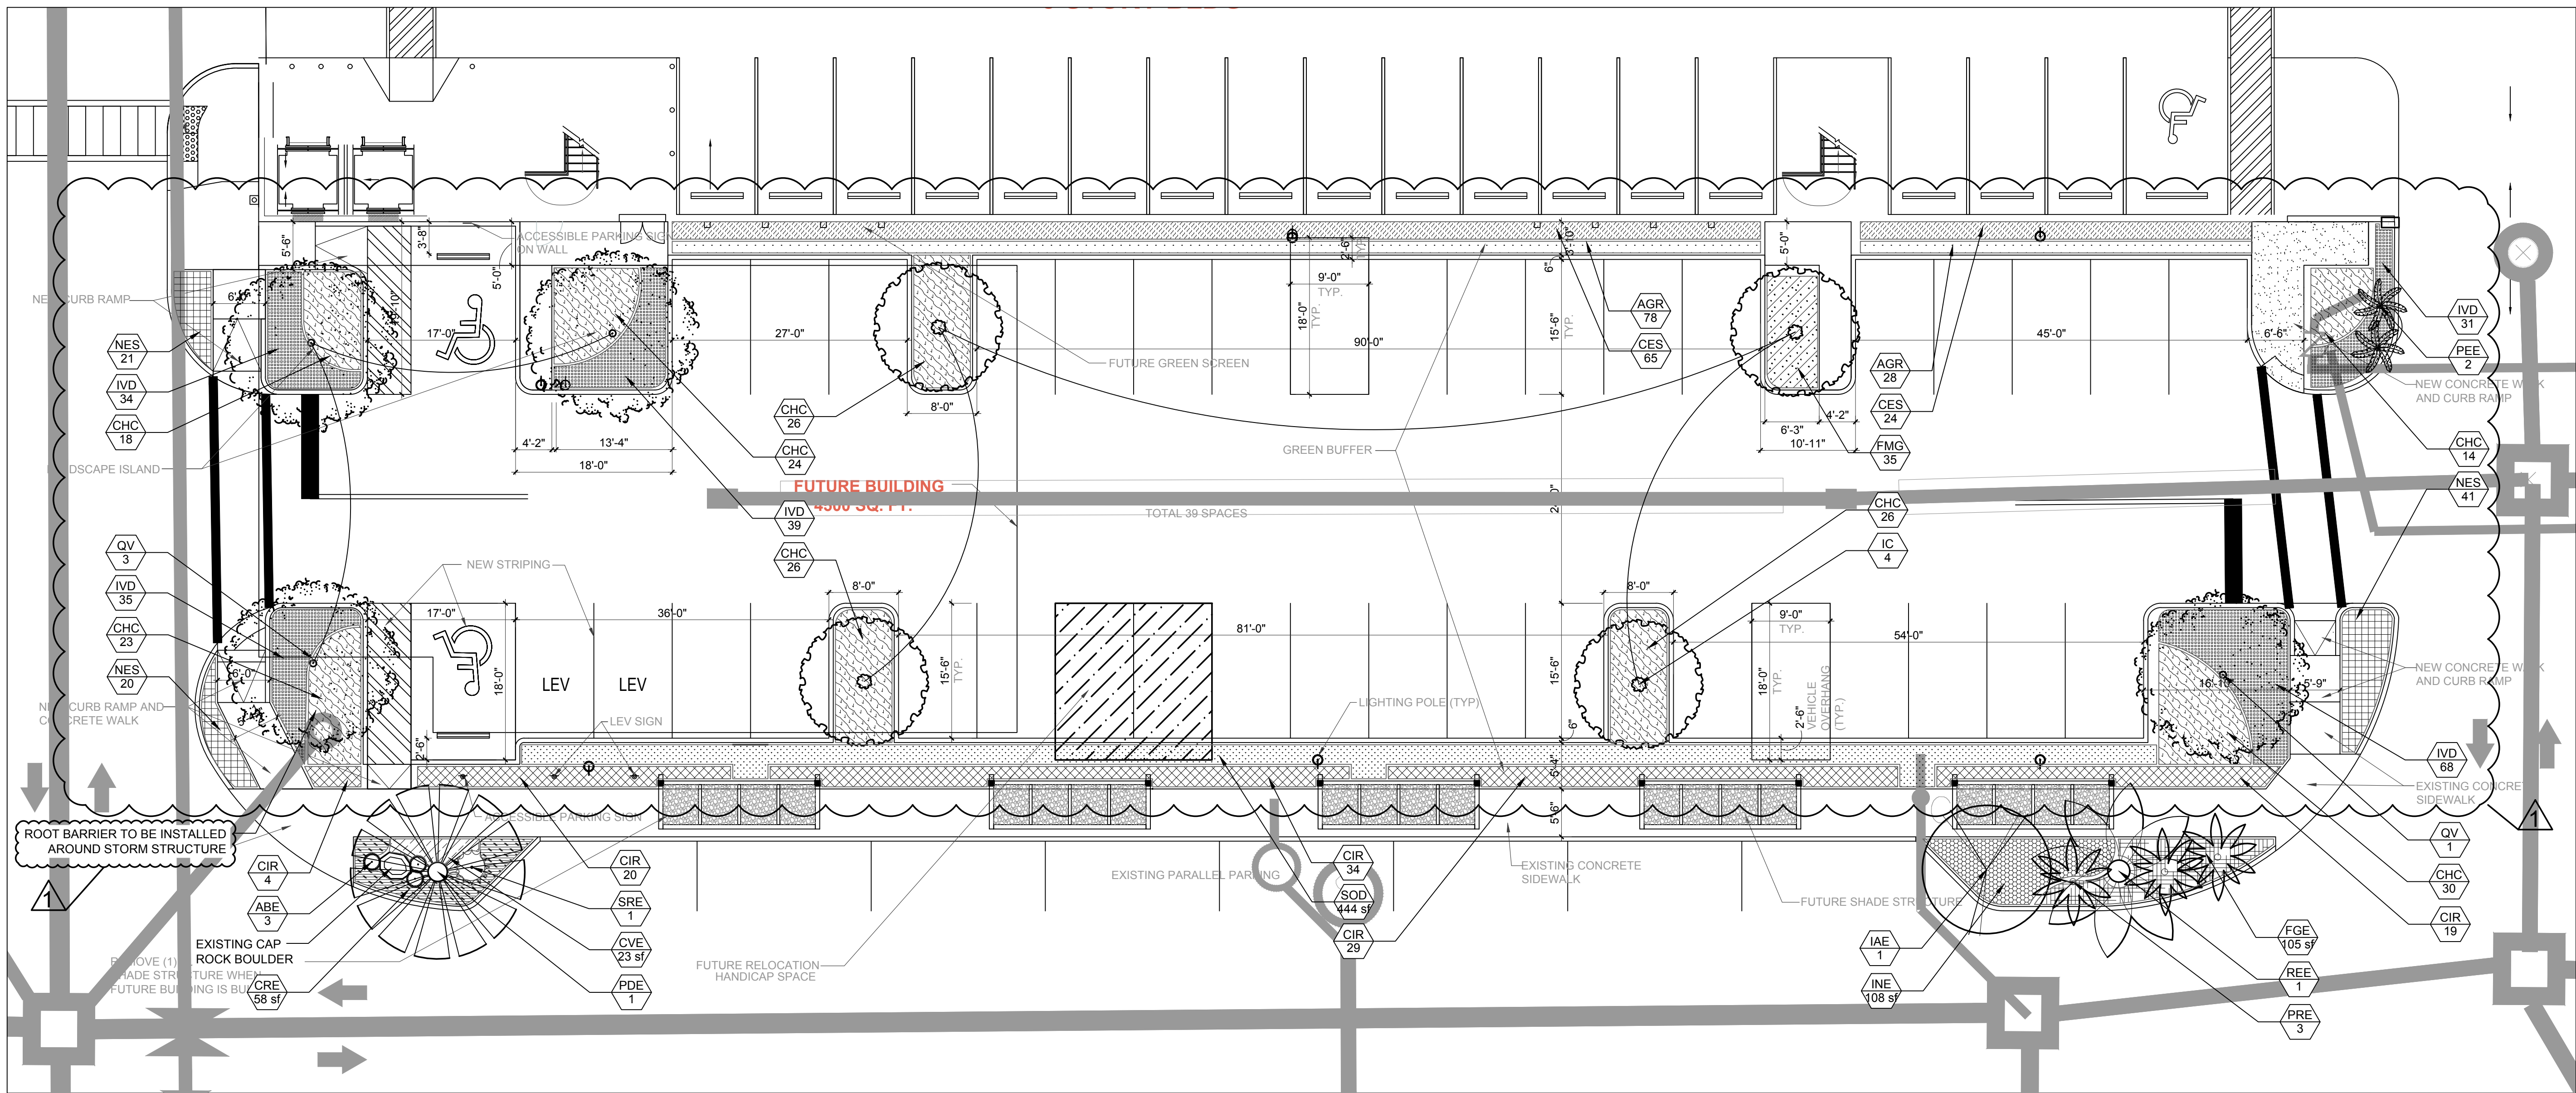

PLANT SCHEDULE										
TREES	QTY	BOTANICAL NAME	COMMON NAME	CONT	CAL	SIZE	NATIVE	DROUGHT		REMARKS
IC	4	ILEX CASSINE	DAHON HOLLY	FG/B&B	2" CAL	12' HT X 6' SPR	YES	HIGH		
IAE	1	ILEX X ATTENUATA 'EAST PALATKA'	EAST PALATKA HOLLY	EXISTING			YES	HIGH		
QV	4	QUERCUS VIRGINIANA	SOUTHERN LIVE OAK	FG/B&B	3"	12' HT. X 6' SPR.	YES	HIGH		
PALM TREES	QTY	BOTANICAL NAME	COMMON NAME	CONT	CAL	SIZE	NATIVE	DROUGHT		REMARKS
PDE	1	PHOENIX DACTYLIFERA	DATE PALM	EXISTING TO REMAIN			NO	HIGH		
PRE	3	PHOENIX ROEBELENI	PYGMY DATE PALM	EXISTING			NO	HIGH		
PEE	2	PTYCHOSPERMA ELEGANS	ALEXANDER PALM	EXISTING TO REMAIN			NO	MEDIUM		
REE	1	ROYSTONEA ELATA	FLORIDA ROYAL PALM	EXISTING			YES	HIGH		
SHRUBS	QTY	BOTANICAL NAME	COMMON NAME	CONT	CAL	SIZE	NATIVE	DROUGHT		REMARKS
ABE	3	AECHMEA MALVA	GIANT PURPLE VASE BROMELIAD	EXISTING			NO	MEDIUM		
SRE	1	STRELITZIA REGINAE	ORANGE BIRD OF PARADISE	EXISTING			NO	HIGH		
SHRUB AREAS	QTY	BOTANICAL NAME	COMMON NAME	CONT	CAL	SIZE	NATIVE	DROUGHT	SPACING	REMARKS
CIR	106	CHRYSOBALANUS ICACO 'REDTIP'	RED TIP COCOPLUM	3 GAL.,		24" HT X 24" SPR	YES	MEDIUM	24" o.c.	
CRE	58 SF	CLUSIA ROSEA 'NANA'	DWARF CLUSIA SHRUB	EXISTING			NO	HIGH		
CVE	23 SF	CODIAEUM VARIEGATUM 'MAMMEY'	MAMMEY CROTON	EXISTING			NO	HIGH		
CES	89	CONOCARPUS ERECTUS SERICEUS	SILVER BUTTONWOOD	3 GAL.		24" HT X 24" SPR	YES	HIGH	24" o.c.	
FMG	35	FICUS MICROCARPA 'GREEN ISLAND'	GREEN ISLAND FICUS	3 GAL.,		14" HT X 16" SPR	NO	HIGH	18" o.c.	
FGE	105 SF	FICUS MICROCARPA 'GREEN ISLAND'	GREEN ISLAND FICUS	EXISTING			NO	HIGH		
IVD	207	ILEX VOMITORIA 'STOKES DWARF'	DWARF YAUPON HOLLY	3 GAL.,		14" HT X 16" SPR	YES	HIGH	18" o.c.	
INE	108 SF	IXORA X 'NORA GRANT'	PINK NORA GRANT IXORA	EXISTING			NO	HIGH		
GROUND COVERS	QTY	BOTANICAL NAME	COMMON NAME	CONT	CAL	SIZE	NATIVE	DROUGHT	SPACING	REMARKS
AGR	106	ARACHIS GLABRATA	PERENNIAL PEANUT	1 GAL		6"HT X 12"SPR @	NO	HIGH	18" o.c.	
CHC	187	CHRYSOBALANUS ICACO 'HORIZONTALIS'	HORIZONTAL COCOPLUM	3 GAL.		24" HT. X 24" SPR.	YES	HIGH	24" o.c.	
NES	82	NEPHROLEPIS EXALTATA	SWORD FERN	1 GAL.,		12" HT. X 12" SPR	YES		16" o.c.	
SOD/SEED	QTY	BOTANICAL NAME	COMMON NAME	CONT	CAL	SIZE	NATIVE	DROUGHT	SPACING	REMARKS
SOD	444 SF	STENOTAPHNUM SECUNDATUM	ST. AUGUSTINE GRASS	SOD						

CITY OF COCONUT CREEK PLANTING CALCULATIONS		
Landscape Requirements (Proposed landscape material only)		
Native Calculations (50% Minimum Native Plant Material)	Provided	Percent
Total Trees	8	
Total Native Trees	8	
% Native Trees (8 / 8 = 1)		100%
Total Shrubs + Groundcover	812	
Total Native Shrubs + Groundcover	671	
% Native Shrubs + Groundcover (671 / 812 = 0.826)		82.6%
Diversity Calculations (25% Maximum Use of One Species)	Provided	Percent
Ilex cassine	4	0.5%
Quercus virginiana	4	0.5%
Chrysobalanus icaco 'Red Tip'	106	12%
Conocarpus erectus sericeus	89	10%
Ficus microcarpa 'Green Island'	35	4%
Ilex vomitoria 'Stokes Dwarf'	207	25%
Arachis glabrata	106	13%
Chrysobalanus icaco 'Horizontalis'	187	23%
Nephrolepis exaltata	82	10%
Total	812	100%

AA 26002045
Issue: SITE PLAN SUBMISSION
Date: 09-26-17
DRC COMMENTS 10-26-17

DORSKY+YUE INTERNATIONAL
ARCHITECTURE

FORT LAUDERDALE
P. 216.468.8550
F. 216.464.8510

PROMENADE AT COCONUT CREEK

COCONUT CREEK, FL

ALL RIGHTS RESERVED

LANDSCAPE PLAN

Job No.: DY201027
Drawn: E.C.
Checked: M.M.
Date: 9-26-2017



SCALE: 1"=10'-0"



L-300