



**DORSKY
 HODGSON
 PARRISH
 YUE**

AA 26001261

Architecture
 Planning
 Interiors


Cleveland
 Fort Lauderdale
 Washington DC

One Financial Plaza, Suite 2400
 Ft. Lauderdale, Florida 33394
 Phone (954) 524-8686
 Fax (954) 524-8604

COCONUT CREEK DEVELOPMENT LLC
 COCONUT CREEK, FLORIDA

SITE PLAN

Job No.: 2005113
 Date: March 27, 2006
 Checked: DHPY
 Drawn: DHPY

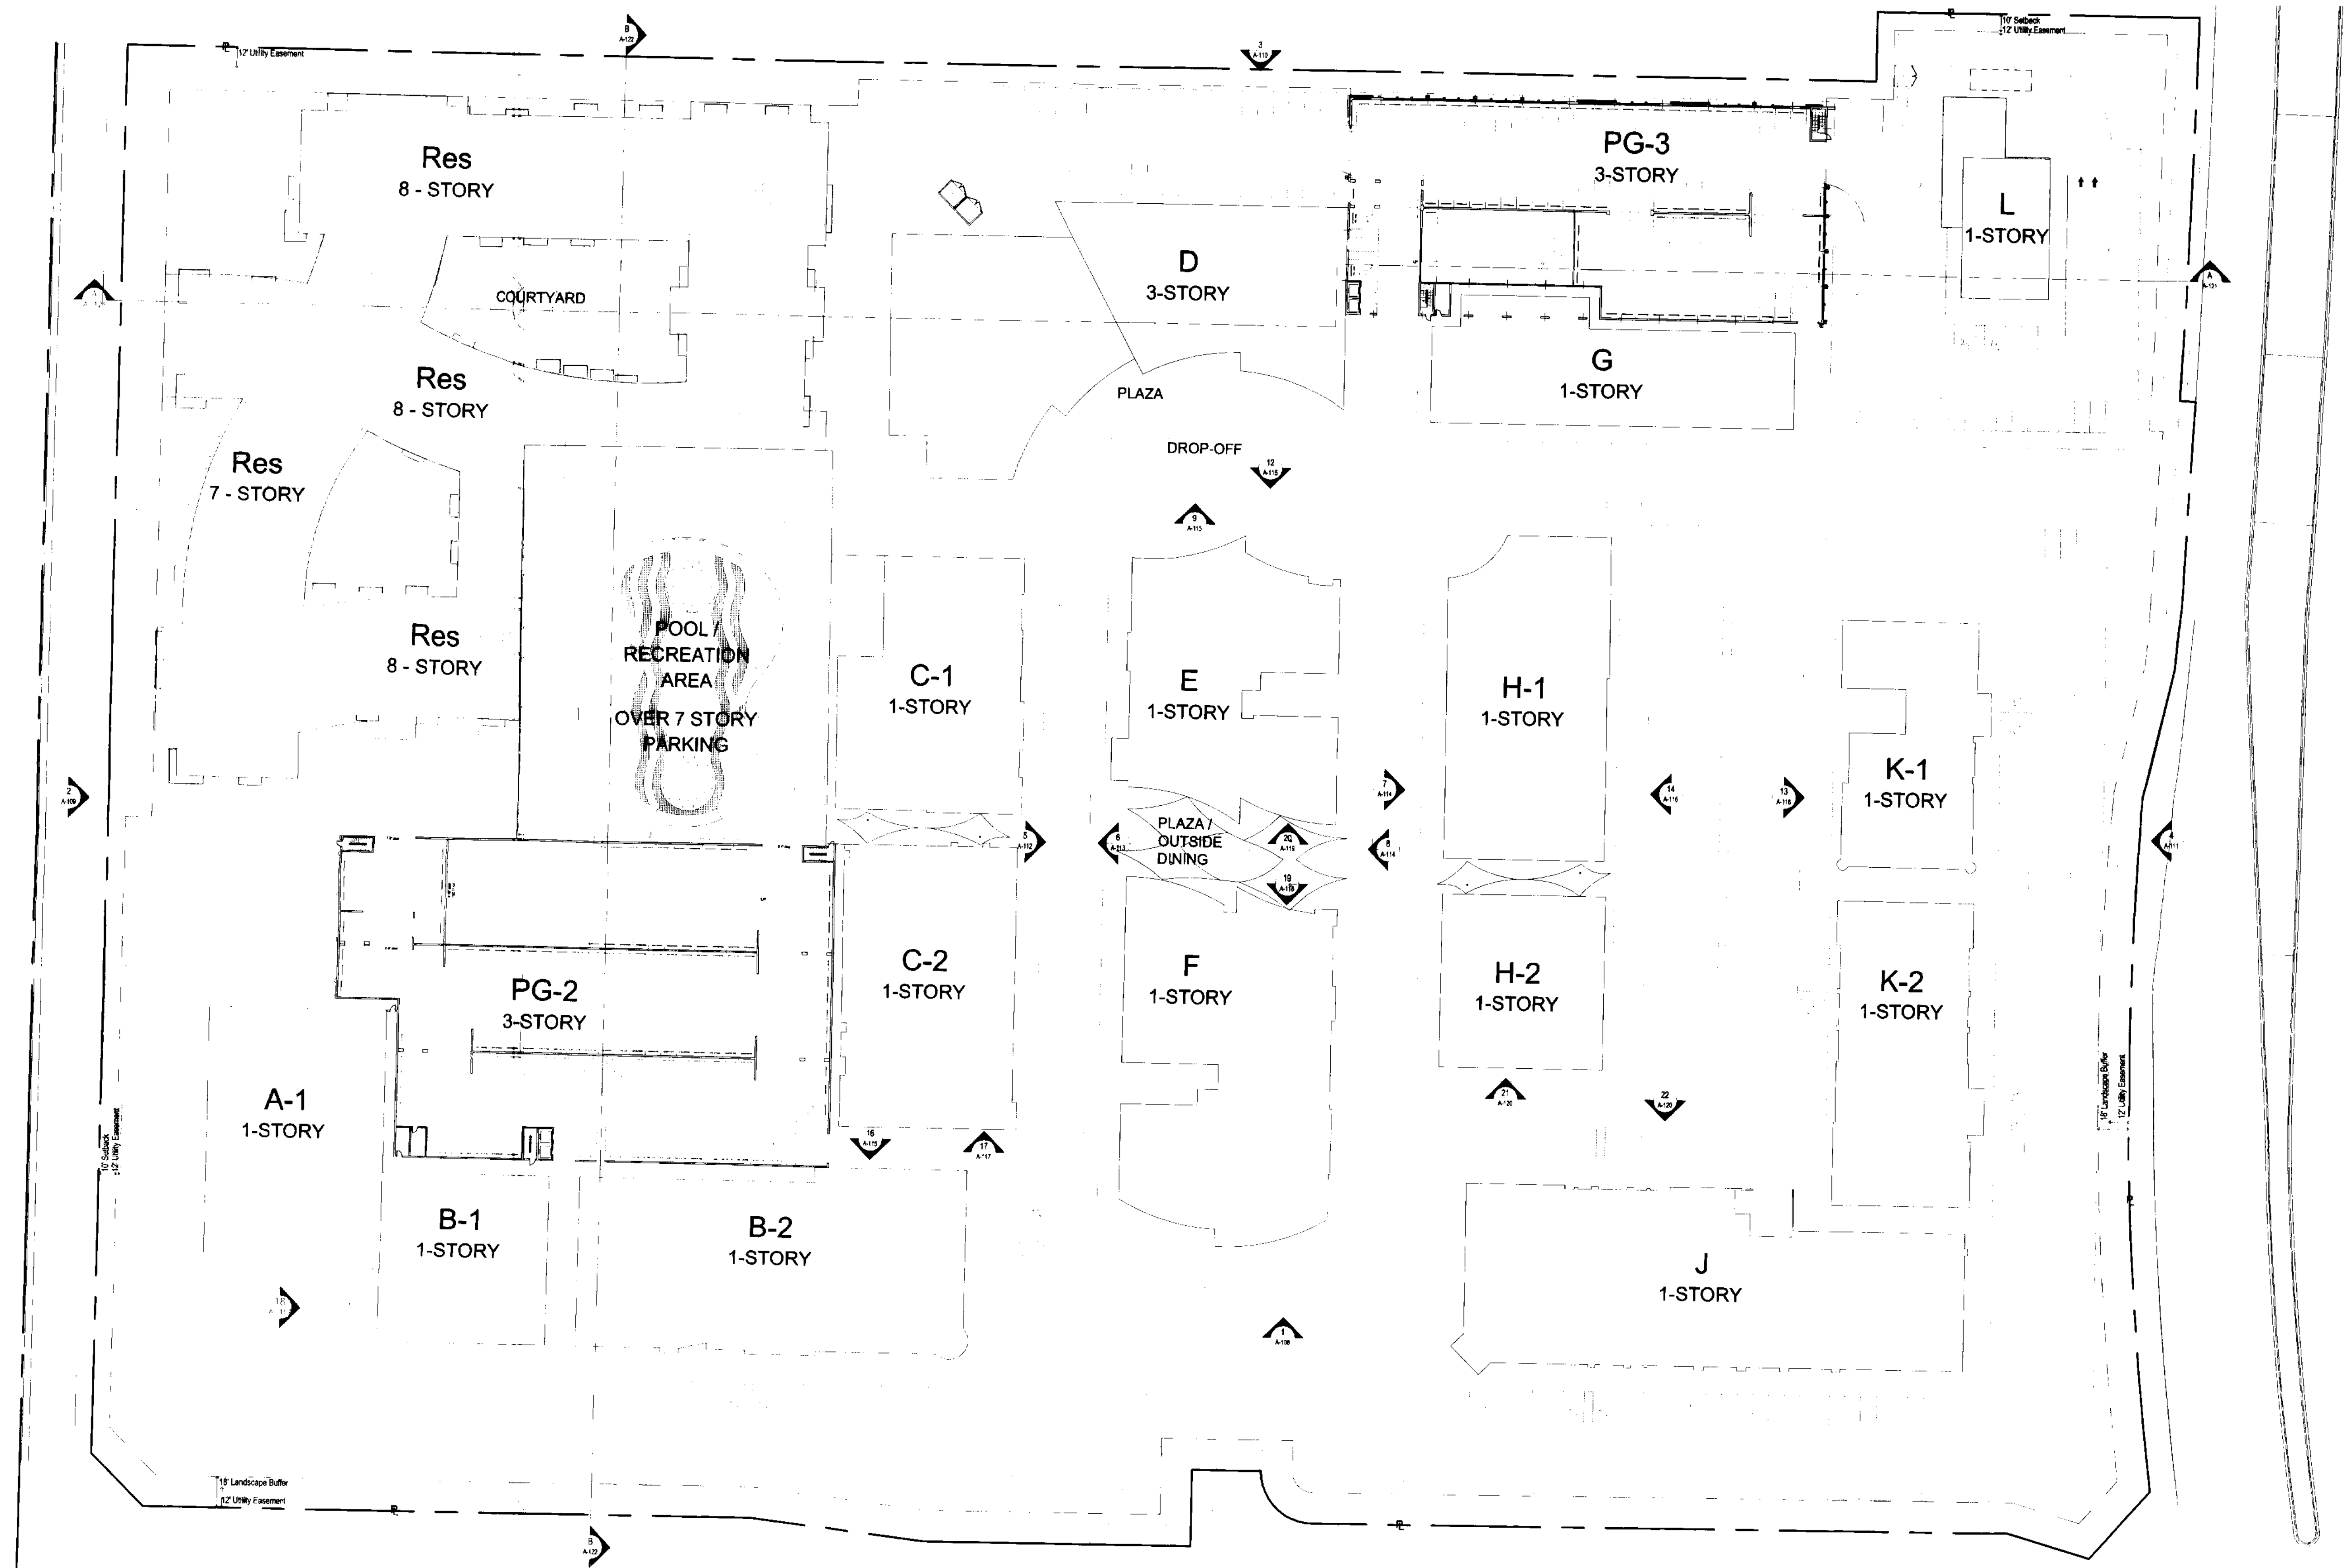

* BUILDING "L" IS ANTICIPATED TO BECOME A BANK BRANCH WITH DRIVE THROUGH ACCESS. THE APPLICANT ACKNOWLEDGES THAT THIS WILL REQUIRE A SPECIAL LAND USE APPLICATION AND PERMIT.

SITE PLAN

*FOR ROOF ELEVATIONS SEE PLAN A-107
 *FOR SITE DATA SEE CIVIL DRAWINGS
 1"=50'

