


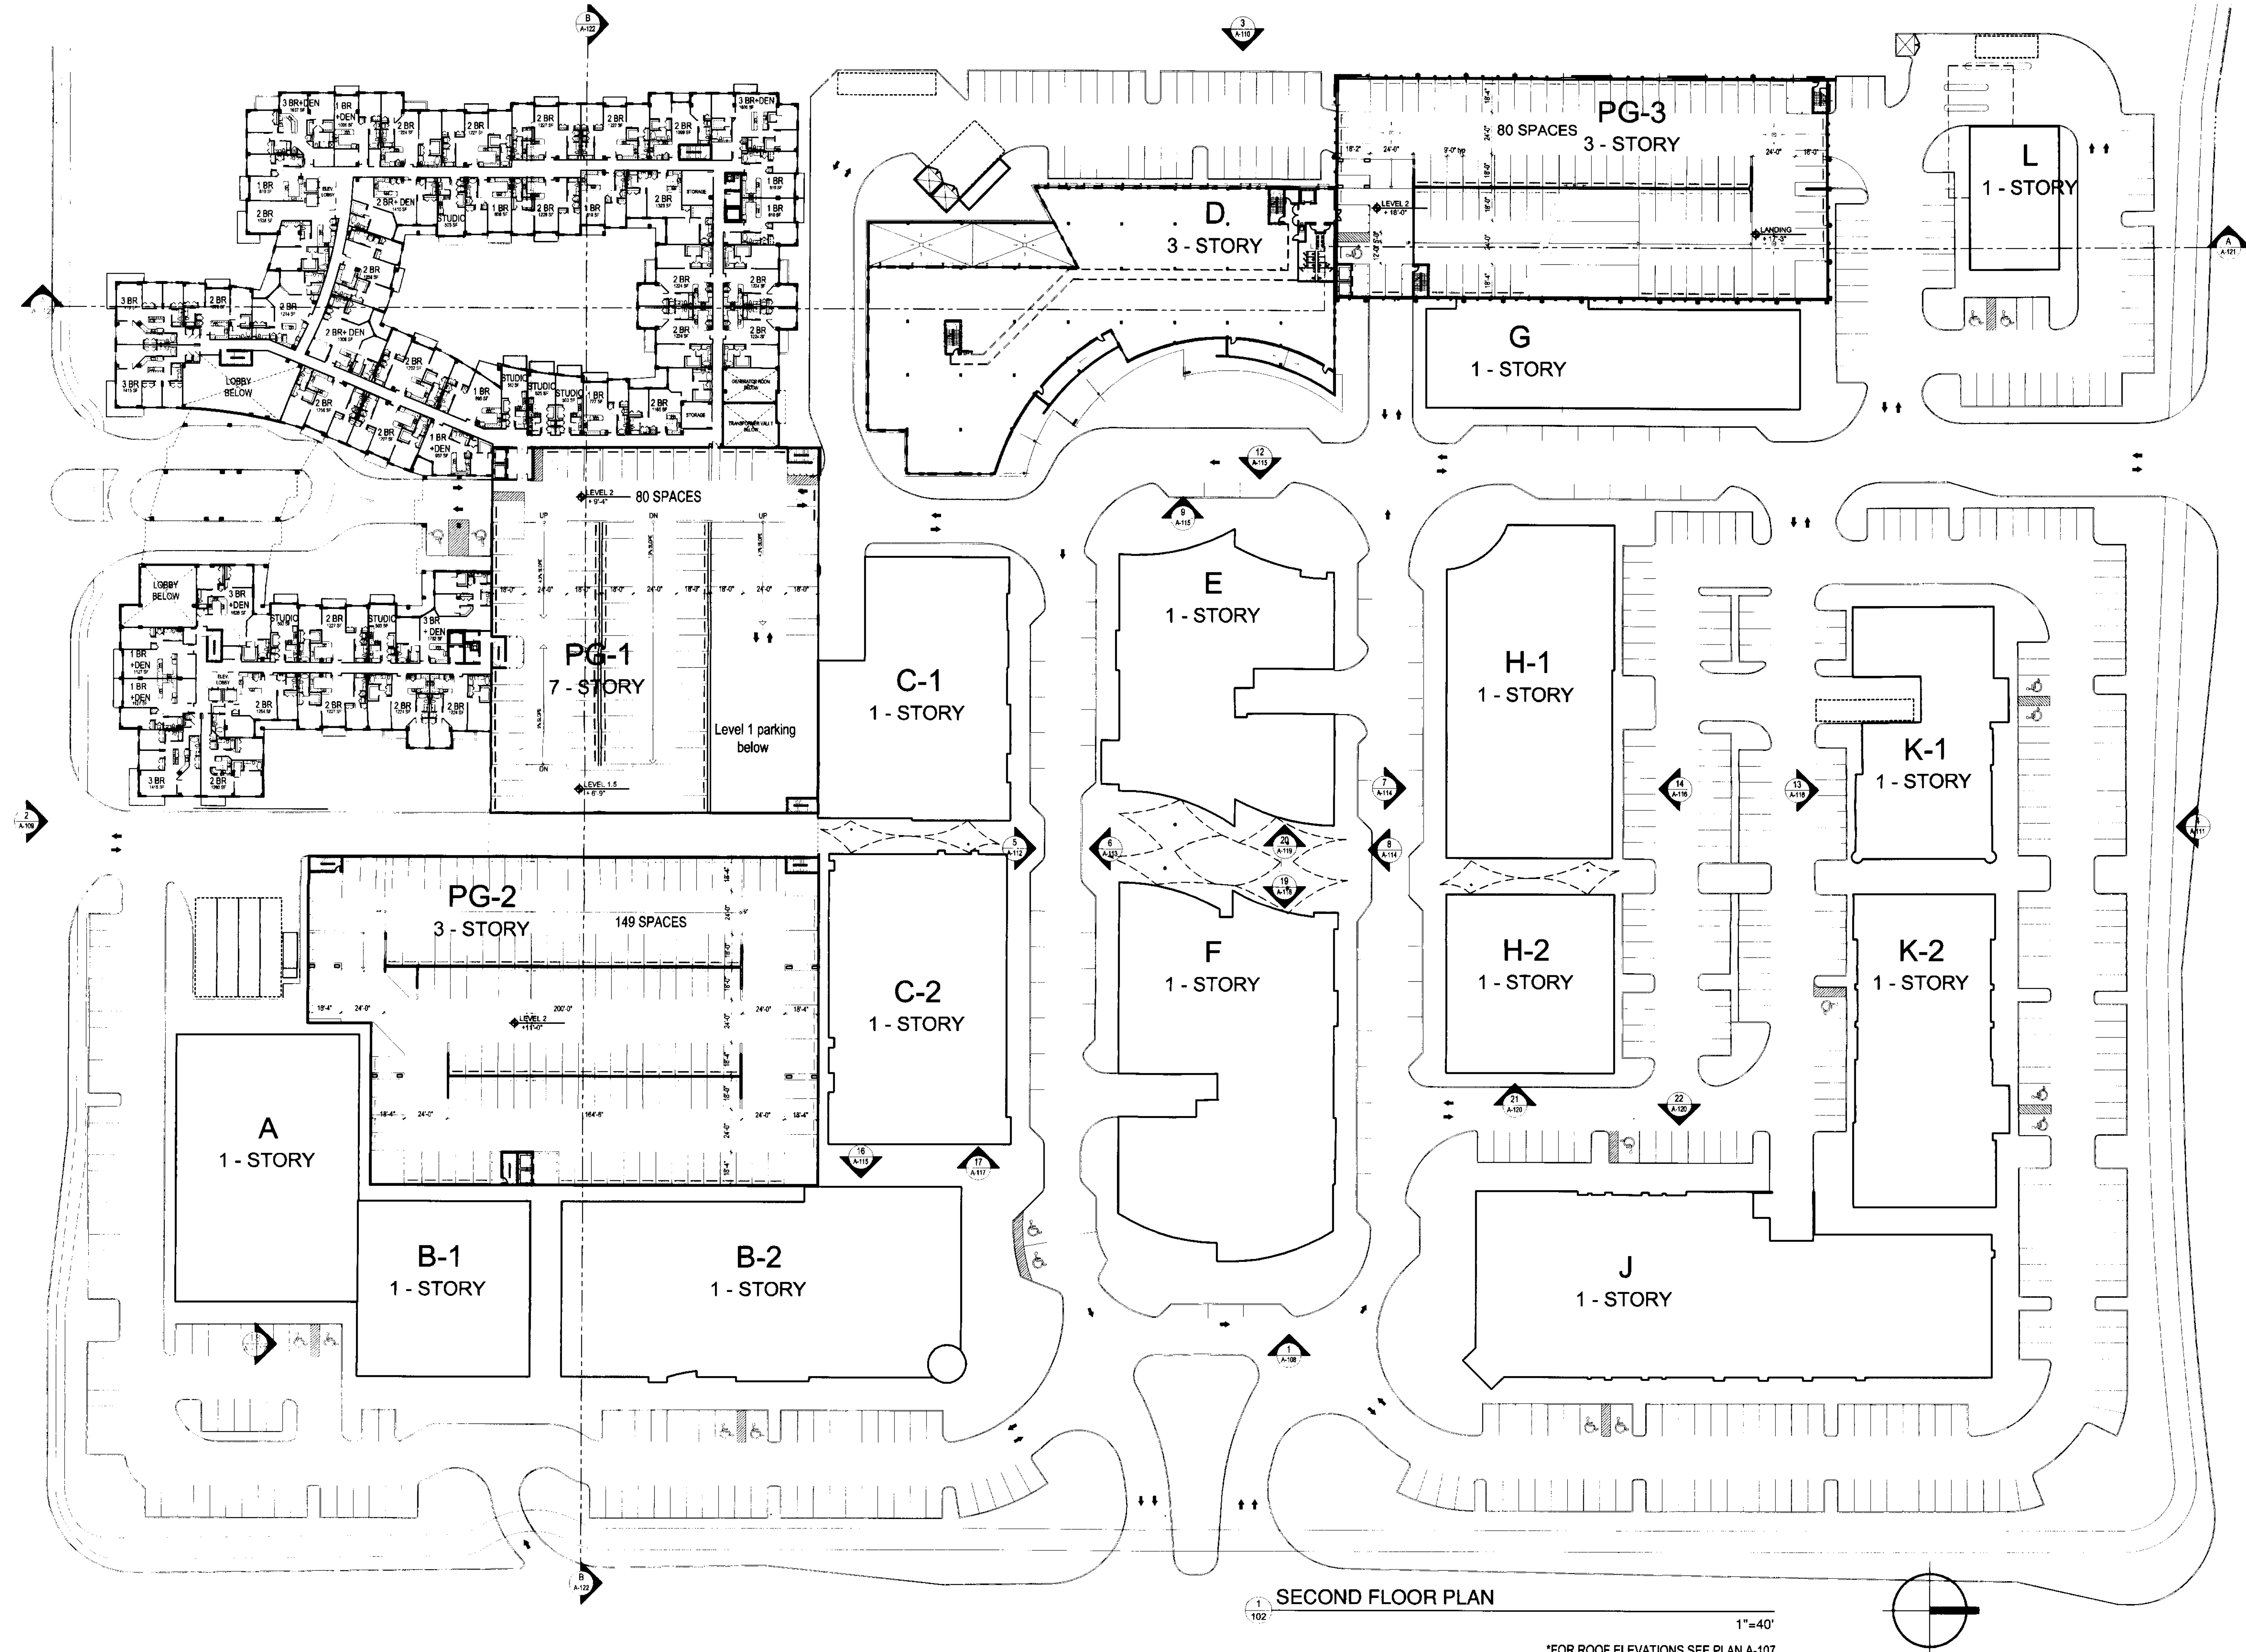

JAN 29 2007

Regis J. Korba AR 0015112 Victor K. Yue AR 0013087

Issue: SITE PLAN Submittal
DRC Comments #1
DRC Comments #2
Revision #5

Date: 03-28-2006
04-27-2006
07-06-2006
01-29-2007

**DORSKY
HODGSON
PARRISH
YUE**

AA 26001261

Architecture
Planning
Interiors

Cleveland
Fort Lauderdale
Washington DC

One Financial Plaza, Suite 2400
Ft. Lauderdale, Florida 33394
Phone (954) 524-8686
Fax (954) 524-8604

COCONUT CREEK DEVELOPMENT LLC
COCONUT CREEK, FLORIDA

SECOND FLOOR PLAN

Job No.: 2005113
Drawn: DHPY
Checked: DHPY
Date: March 27, 2006

A-102

1"=40'

*FOR ROOF ELEVATIONS SEE PLAN A-107