


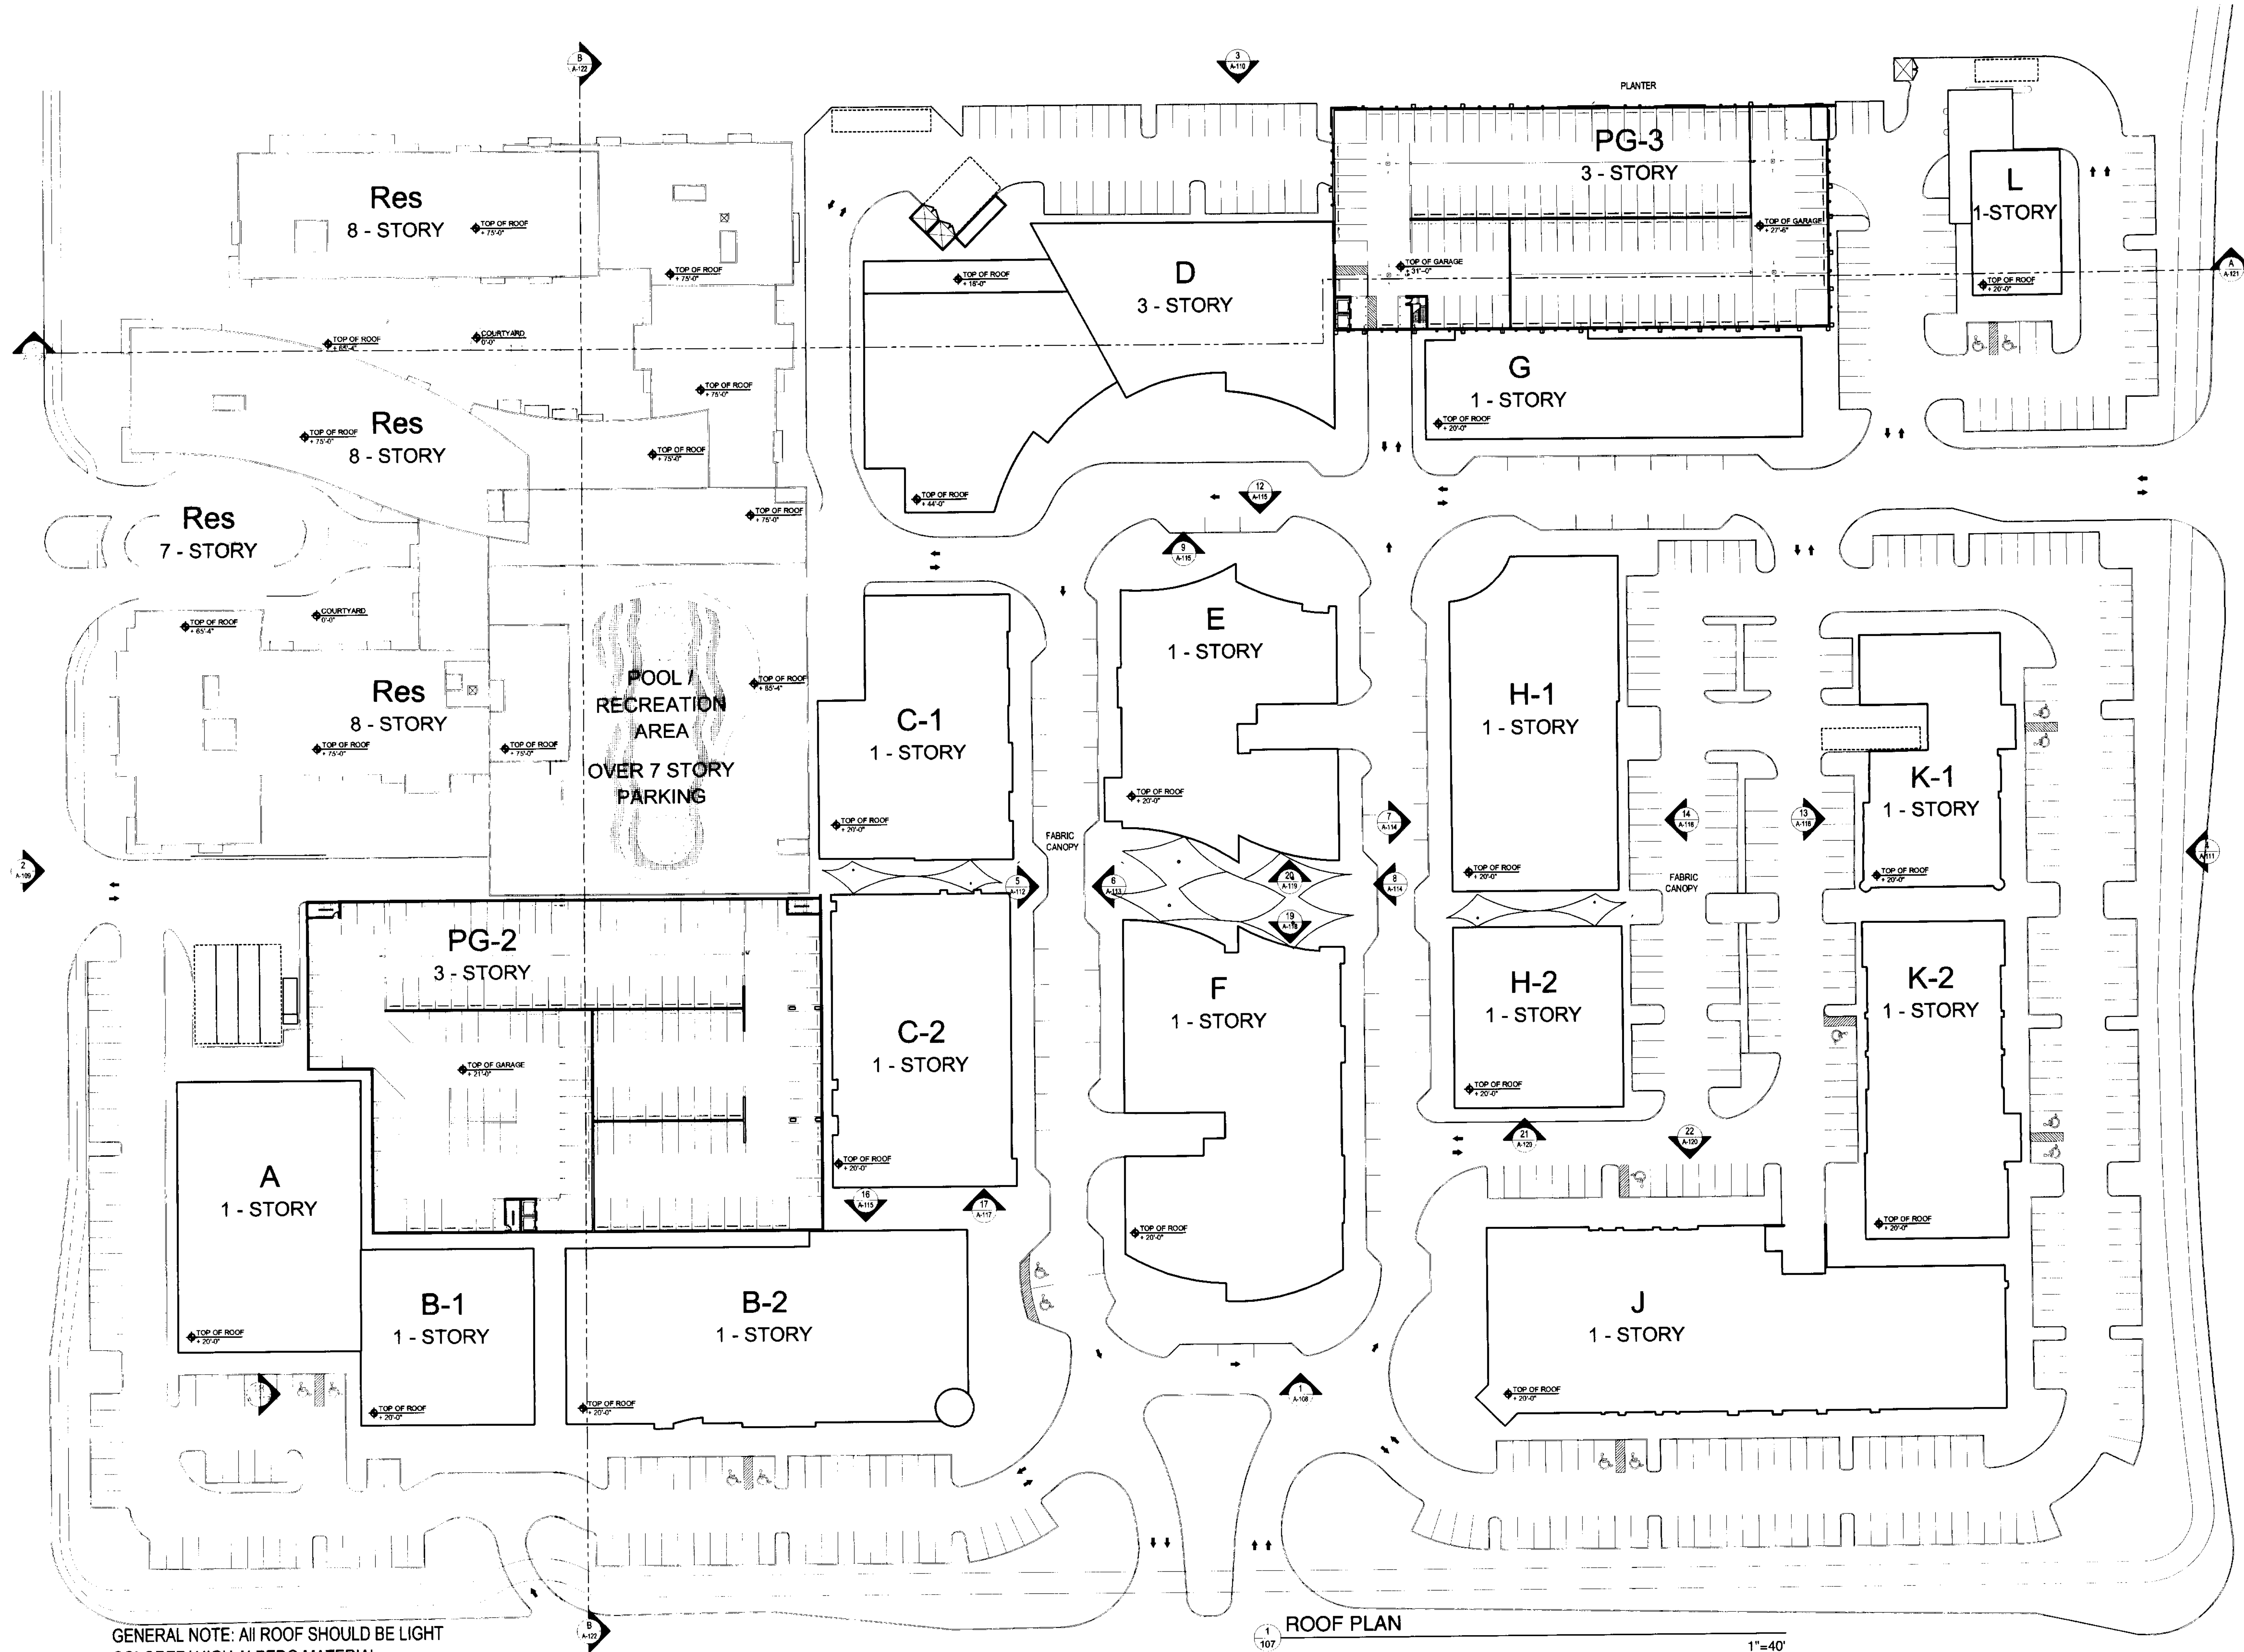

GENERAL NOTE: All ROOF SHOULD BE LIGHT COLORED/ HIGH ALBEDO MATERIAL.

JAN 29 2007
Regis J. Korba Victor K. Yue
AR 0015112 AR 0013087

Issue: Date:
SITE PLAN Submittal 03-28-2006
DRC Comments #1 04-27-2006
DRC Comments #2 07-06-2006
Revision #5 01-29-2007



**DORSKY
HODGSON
PARRISH
YUE**

AA 26001261

Architecture
Planning
Interiors

Cleveland
Fort Lauderdale
Washington DC

One Financial Plaza, Suite 2400
Ft. Lauderdale, Florida 33394
Phone (954) 524-8686
Fax (954) 524-8604

COCONUT CREEK DEVELOPMENT LLC

COCONUT CREEK, FLORIDA

ROOF PLAN

Job No.: 2005113
Drawn: DHPY
Checked: DHPY
Date: March 27, 2006

A-107