

GENERAL NOTE: ALL
TENANT SIGNS TO COMPLY
WITH APPROVED SIGNAGE
PLAN.

JAN 29 2007

Regis J. Korba Victor K. Yue
AR 0015112 AR 0013087

Issue: Date:
SITE PLAN Submittal 03-28-2006
DRC Comments #1 04-27-2006
DRC Comments #2 07-06-2006
Revision #5 01-29-2007



DORSKY
HODGSON

PARTNERS
AA 000 2914

Architecture
Planning
Interiors

Cleveland
Fort Lauderdale
Washington DC

One Financial Plaza, Suite 2400
Ft. Lauderdale, Florida 33394
Phone (954) 524-8686
Fax (954) 524-8604


COCONUT CREEK DEVELOPMENT LLC

COCONUT CREEK, FLORIDA

NORTH ELEVATION
BUILDING J, K-2, K-1, L

Job No.: 2005113
Drawn: DHPY
Checked: DHPY
Date: March 27, 2006


A-111

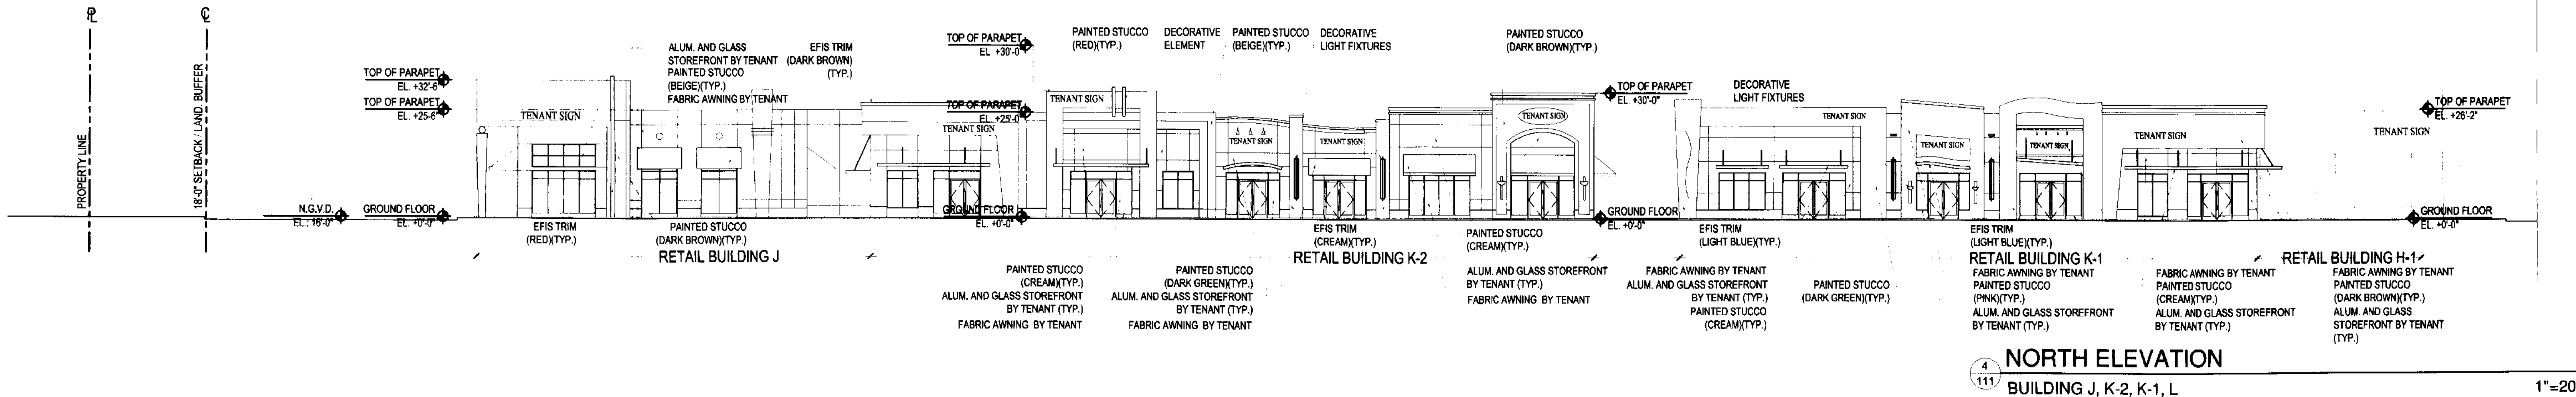

NORTH ELEVATION

BUILDING J, K-2, K-1, L


1"=20'

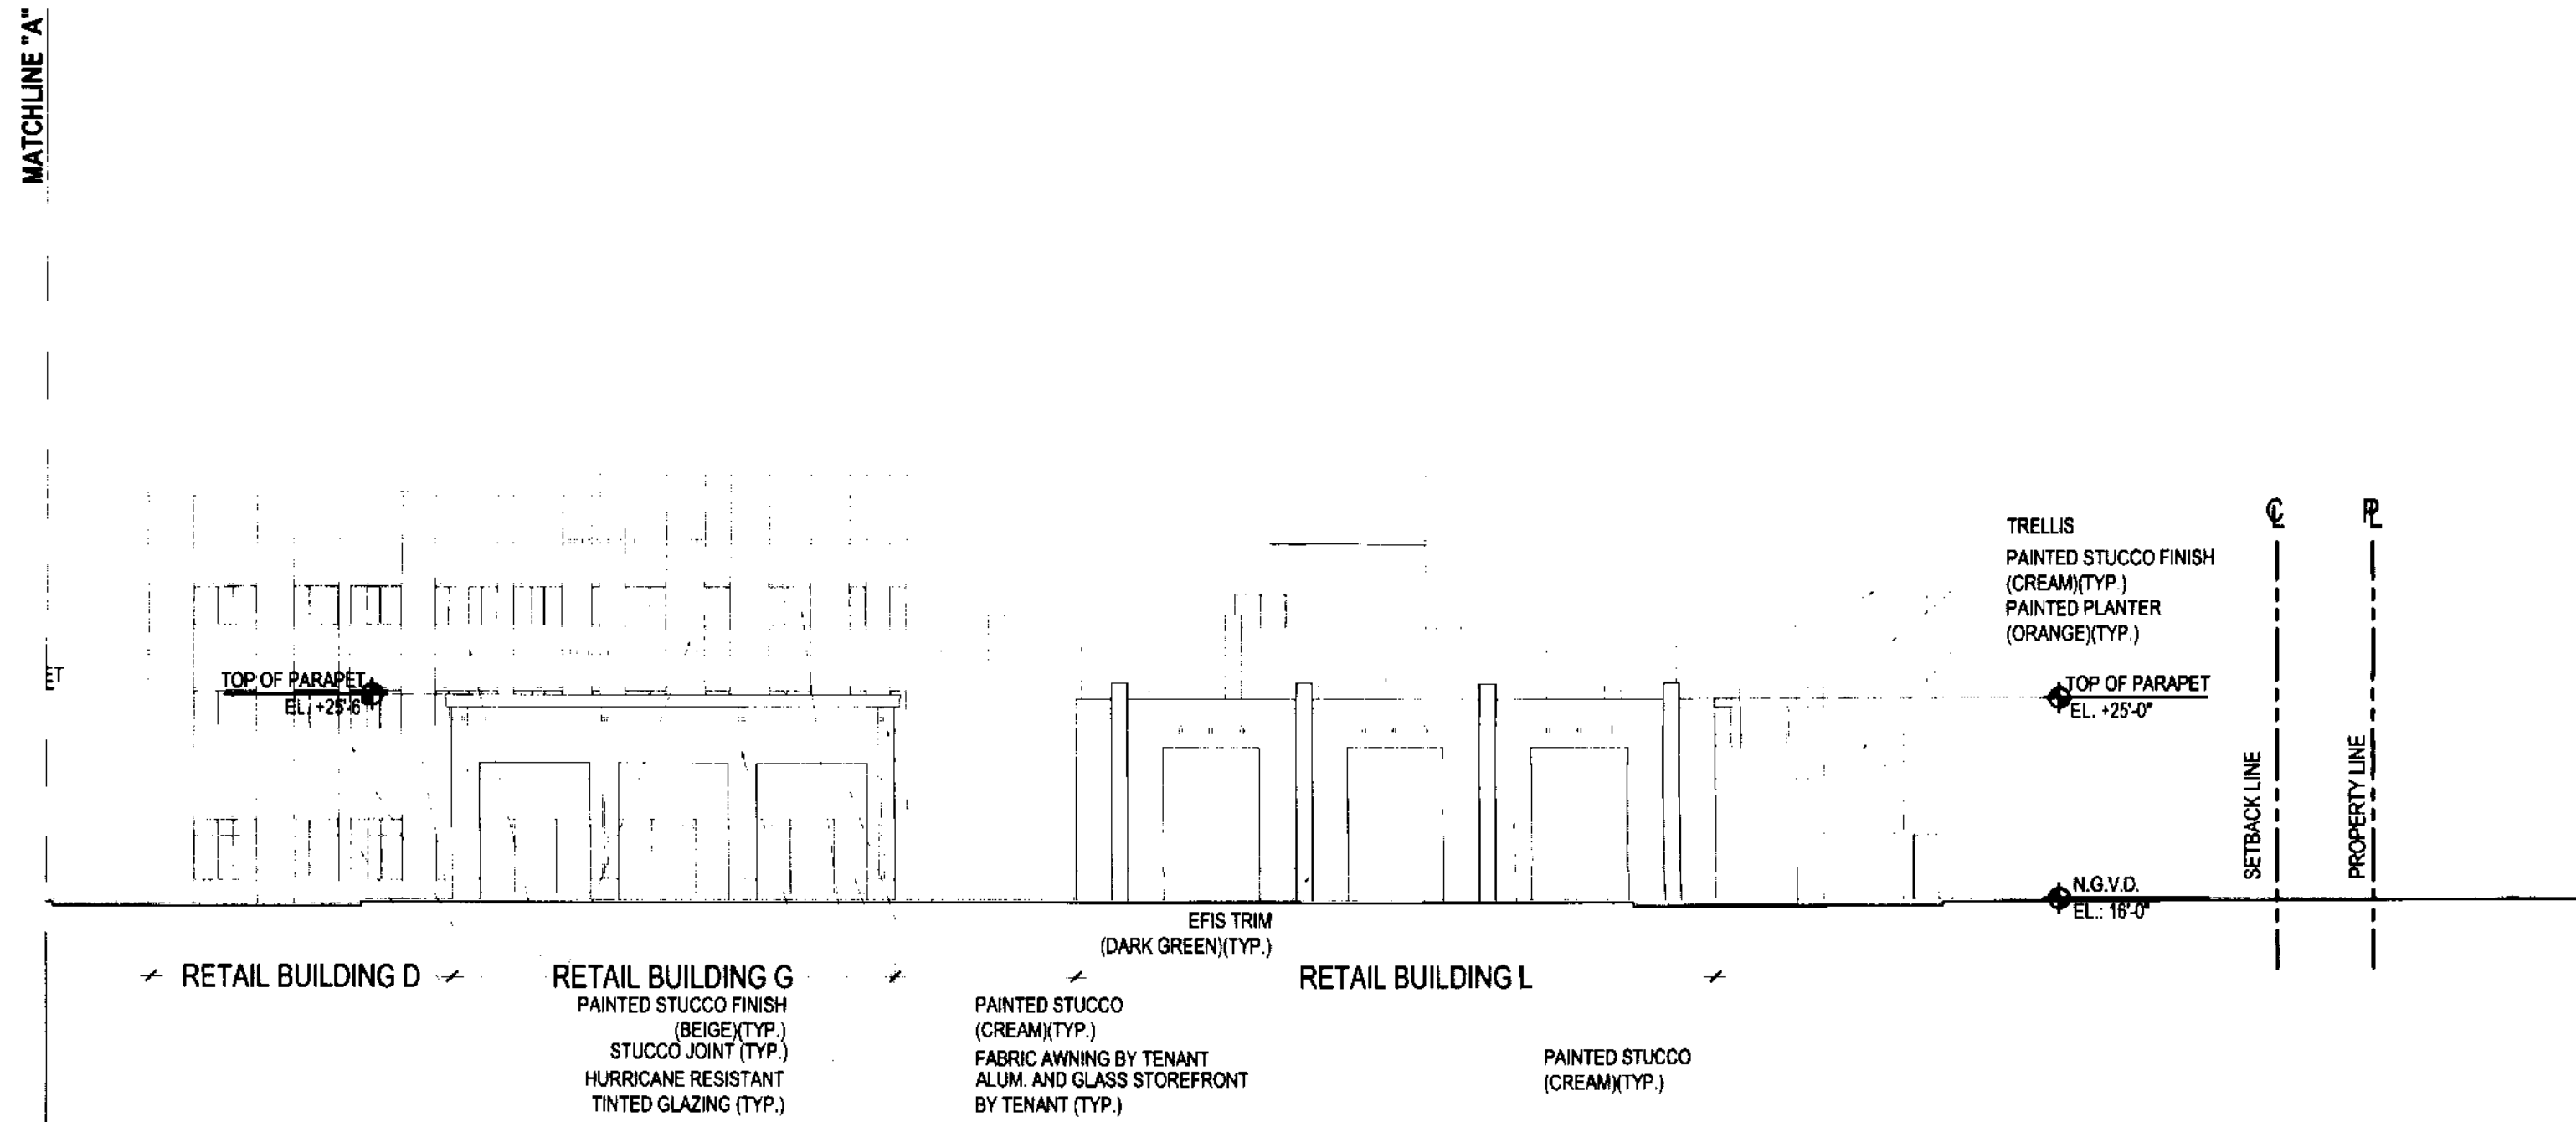

NORTH ELEVATION (CONT.)

BUILDING J, K-2, K-1, L

1"=20'

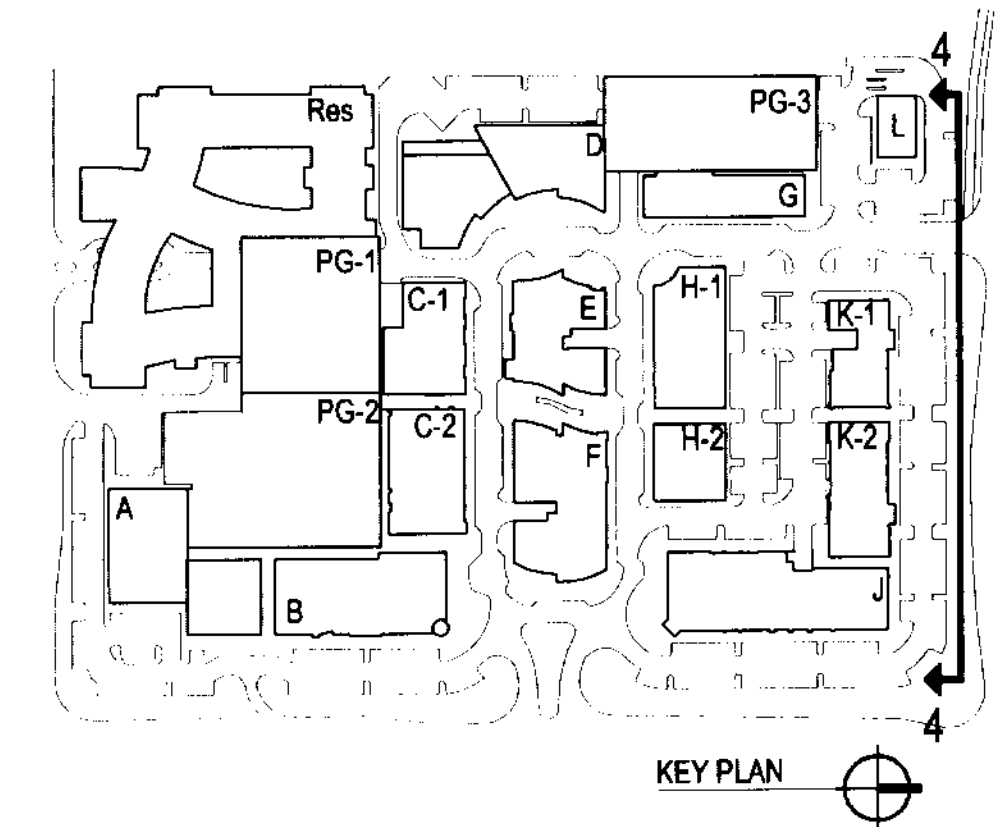

KEY PLAN