

GENERAL NOTE: ALL
TENANT SIGNS TO COMPLY
WITH APPROVED SIGNAGE
PLAN.

JAN 29 2007



Regis J. Korba
AR 0015112

Victor K. Yue
AR 0013087

Issue:	Date:
SITE PLAN Submittal	03-28-2006
DRC Comments #1	04-27-2006
DRC Comments #2	07-06-2006
Revision #5	01-29-2007



DORSKY
HODGSON
PARRISH
YUE
AA 26001261

Architecture
Planning
Interiors

Cleveland
Fort Lauderdale
Washington DC

One Financial Plaza, Suite 2400
Ft. Lauderdale, Florida 33394
Phone (954) 524-8686
Fax (954) 524-8604


COCONUT CREEK DEVELOPMENT LLC
COCONUT CREEK, FLORIDA

SOUTH ELEV.

BLDG. D, E, F, J


Job No.: 2005113
Date: March 27, 2006
Checked: DHPY
Drawn:

A-112

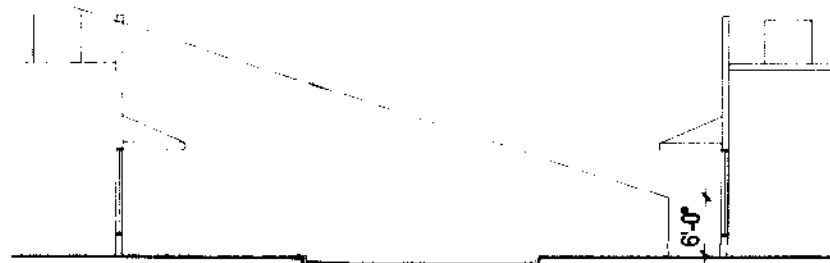

SIGHT TRIANGLE DETAIL


1"=20'

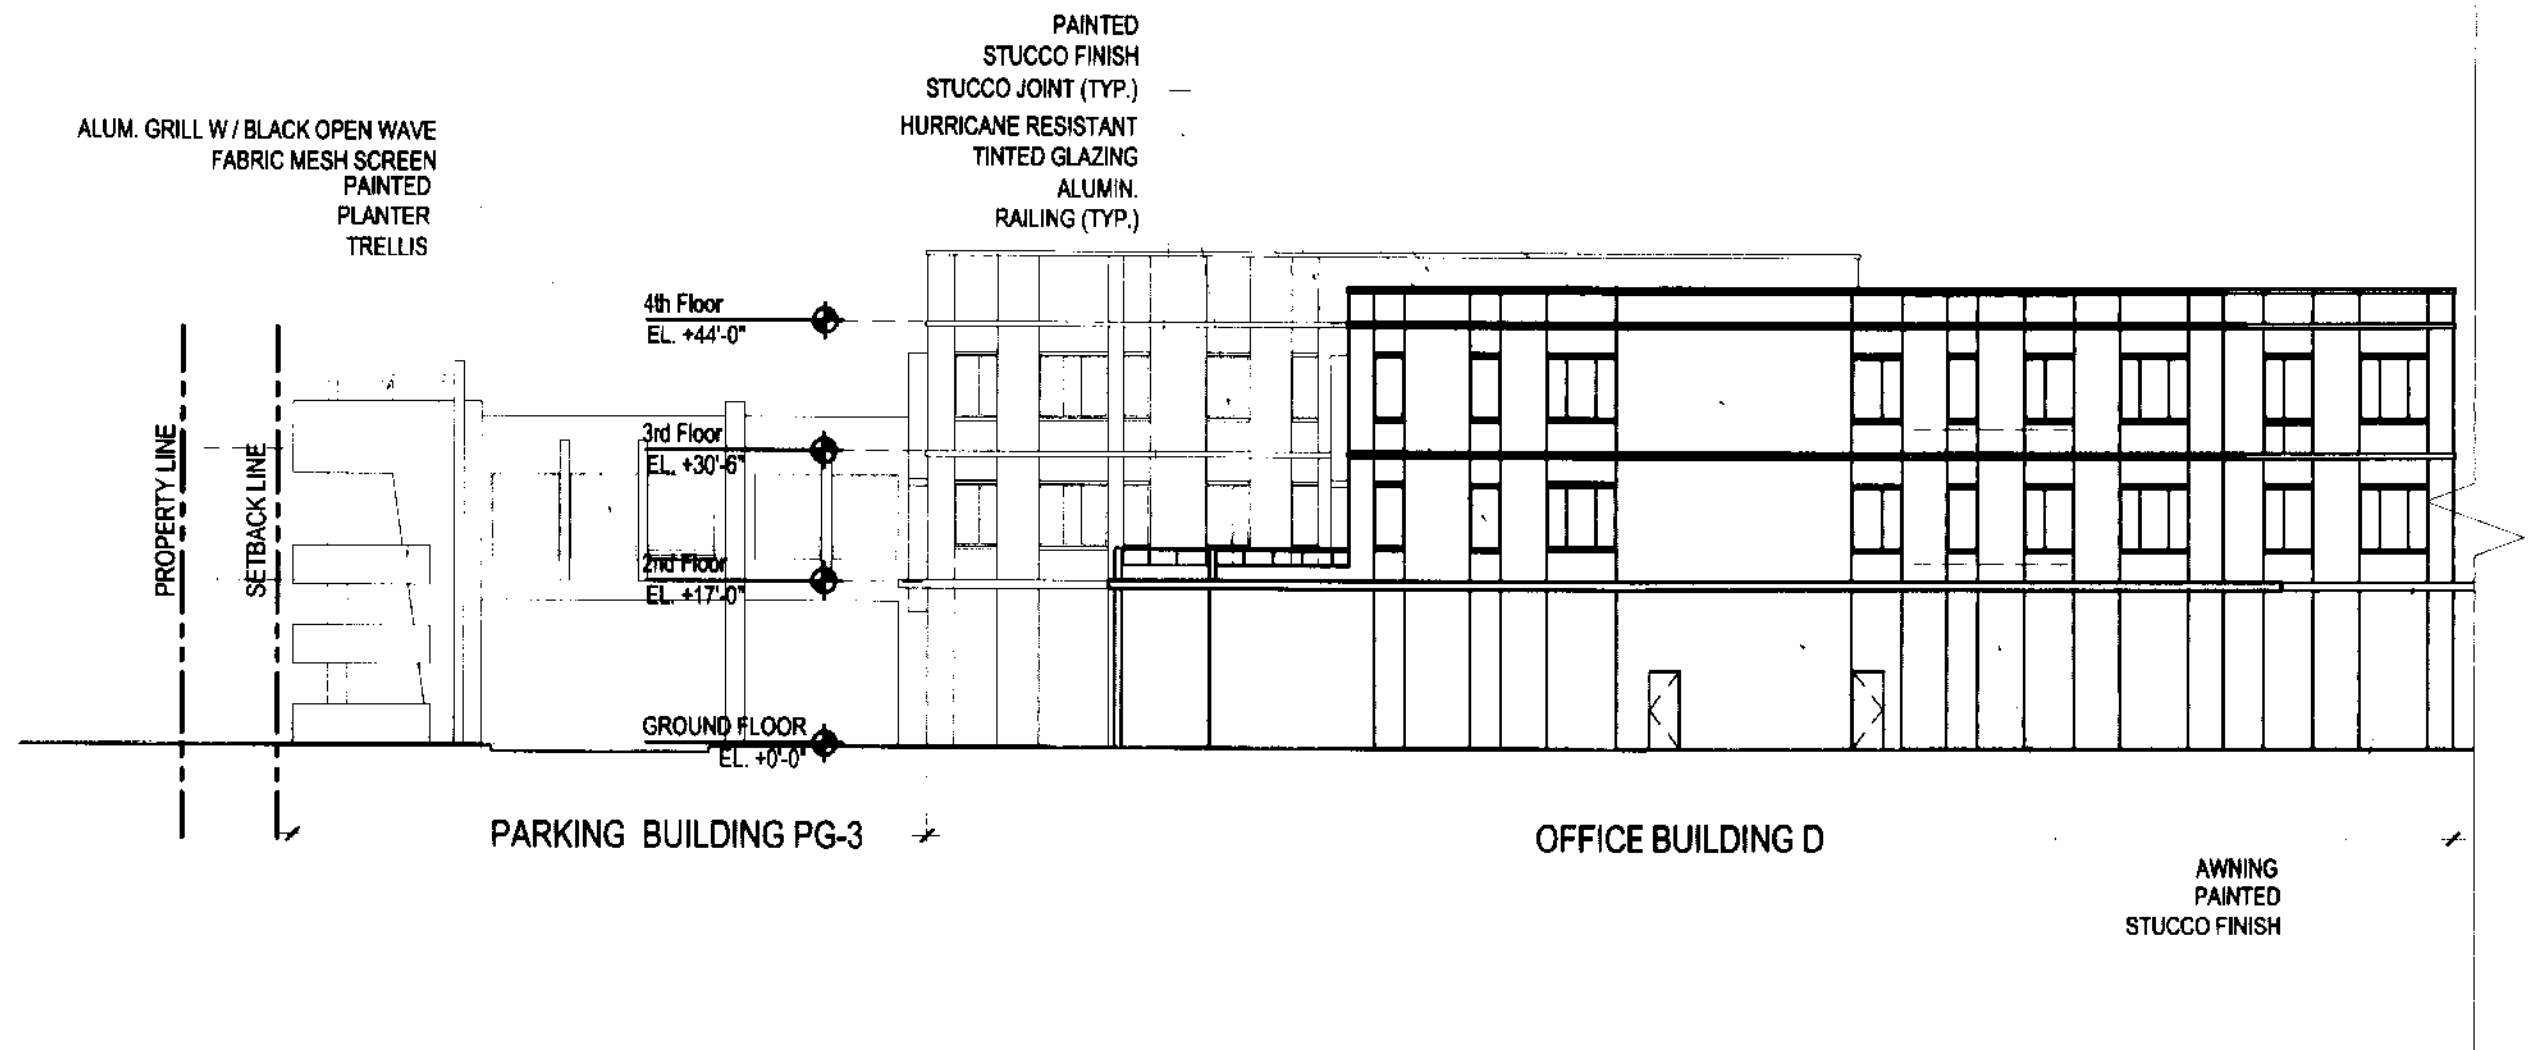

SOUTH ELEVATION

BUILDING D, E, F, J


1"=20'

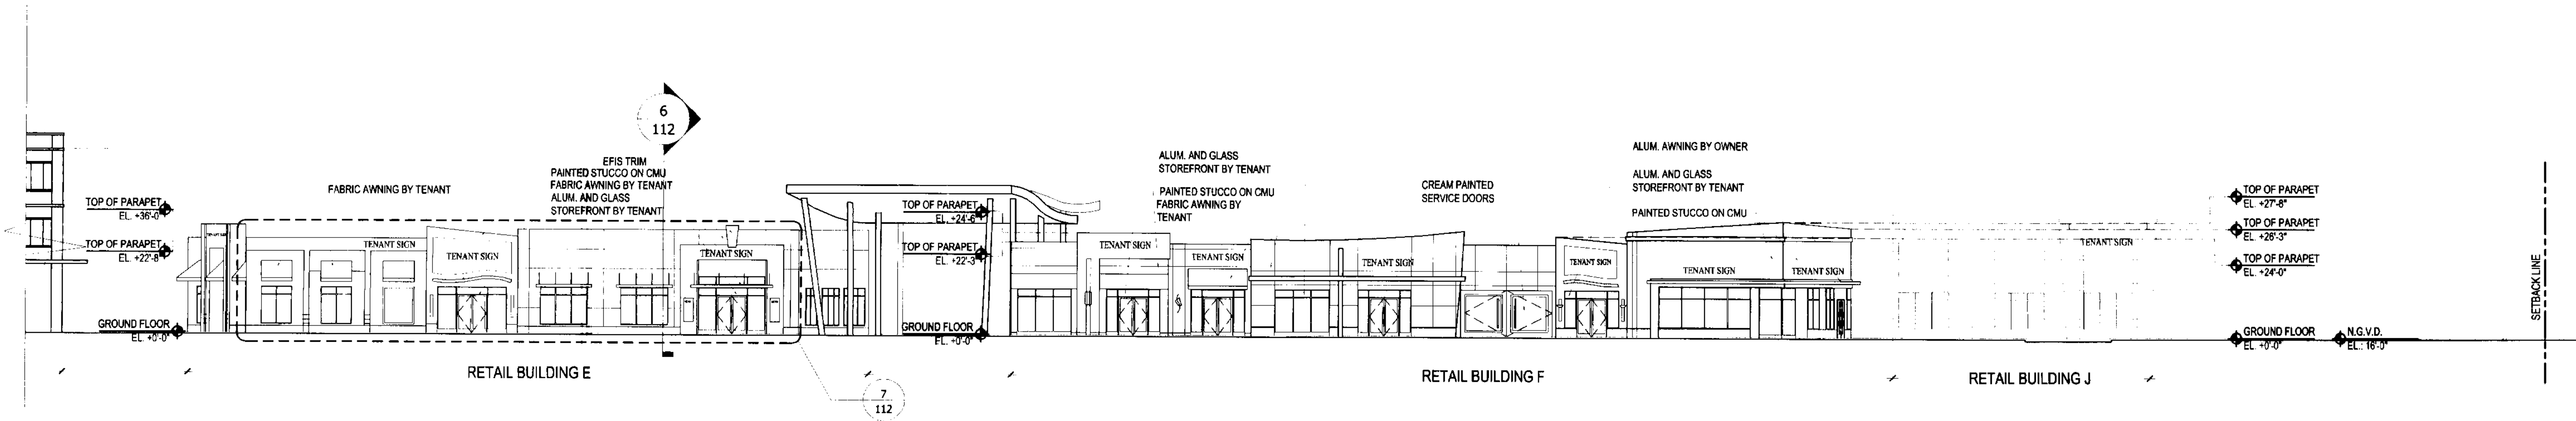

SOUTH ELEVATION (CONT.)

BUILDING D, E, F, J


1"=20'

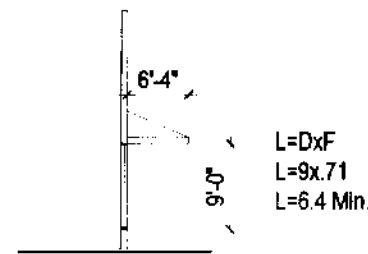

NOTE: 6'-0" MINIMAL DEPTH IN ALL AWNINGS

TYPICAL SOUTH ELEVATION AWNING SECTION


1"=20'

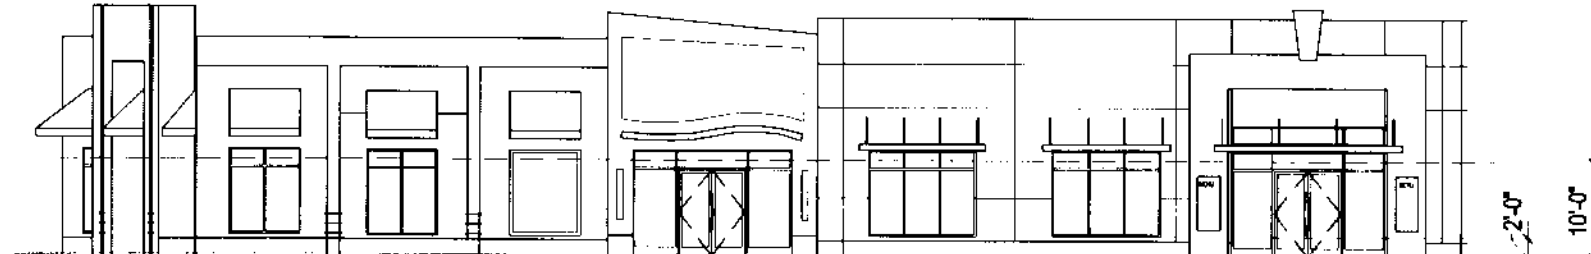

WALL AREA = 132'-6"x10' = 1326 SQ. FT.
REQUIRED TRANSPARENCY = 25% MIN. = 332 SQ. FT.
TRANSPARENCY PROVIDED = 626 SQ. FT. = 48%

TYPICAL WALL FENESTRATION

1"=20'

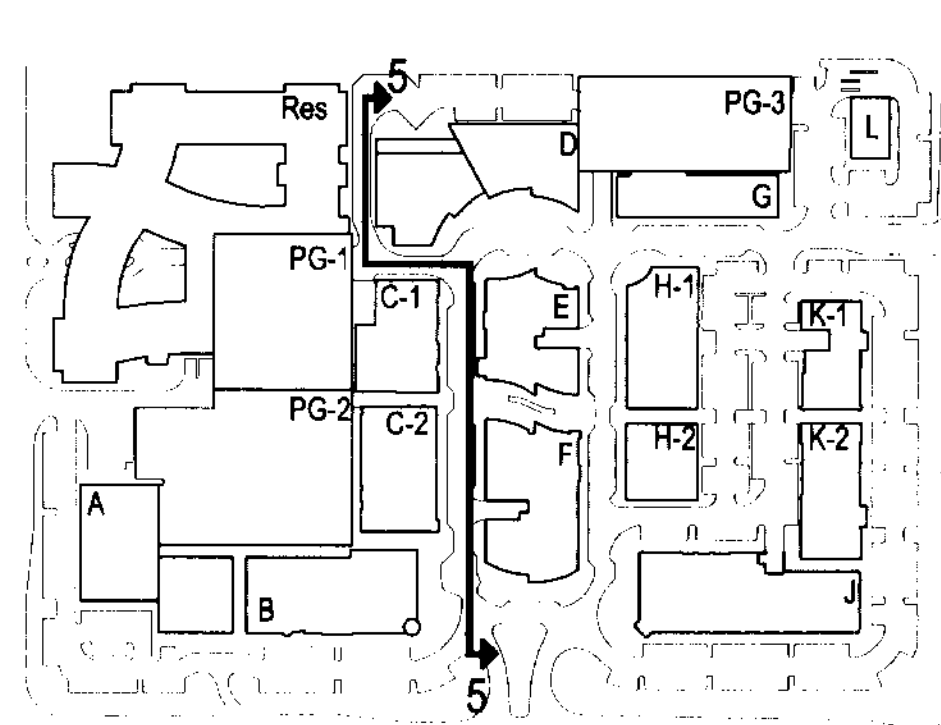

KEY PLAN