

GENERAL NOTE: ALL
TENANT SIGNS TO COMPLY
WITH APPROVED SIGNAGE
PLAN.

JAN 29 2007

Regis J. Korba Victor K. Y
AR 0015112 AR 00130

Issue: SITE PLAN Submittal 03-28-2007
DRC Comments #1 04-27-2007
DRC Comments #2 07-06-2007
Revision: #5 01-29-2007



DORSKY
HODGSON
PARRISH
YUE
AA 26001261

Architecture
Planning
Interiors


Cleveland
Fort Lauderdale
Washington DC

One Financial Plaza, Suite 2400
Ft. Lauderdale, Florida 33394
Phone (954) 524-8686
Fax (954) 524-8604

COCONUT CREEK DEVELOPMENT LLC
COCONUT CREEK, FLORIDA

NORTH ELEV.-BLDG.
B, C-2, C-1, PG-1, Res
Date: March 27, 2006
Checked: DHPY
Drawn: DHPY

A-113

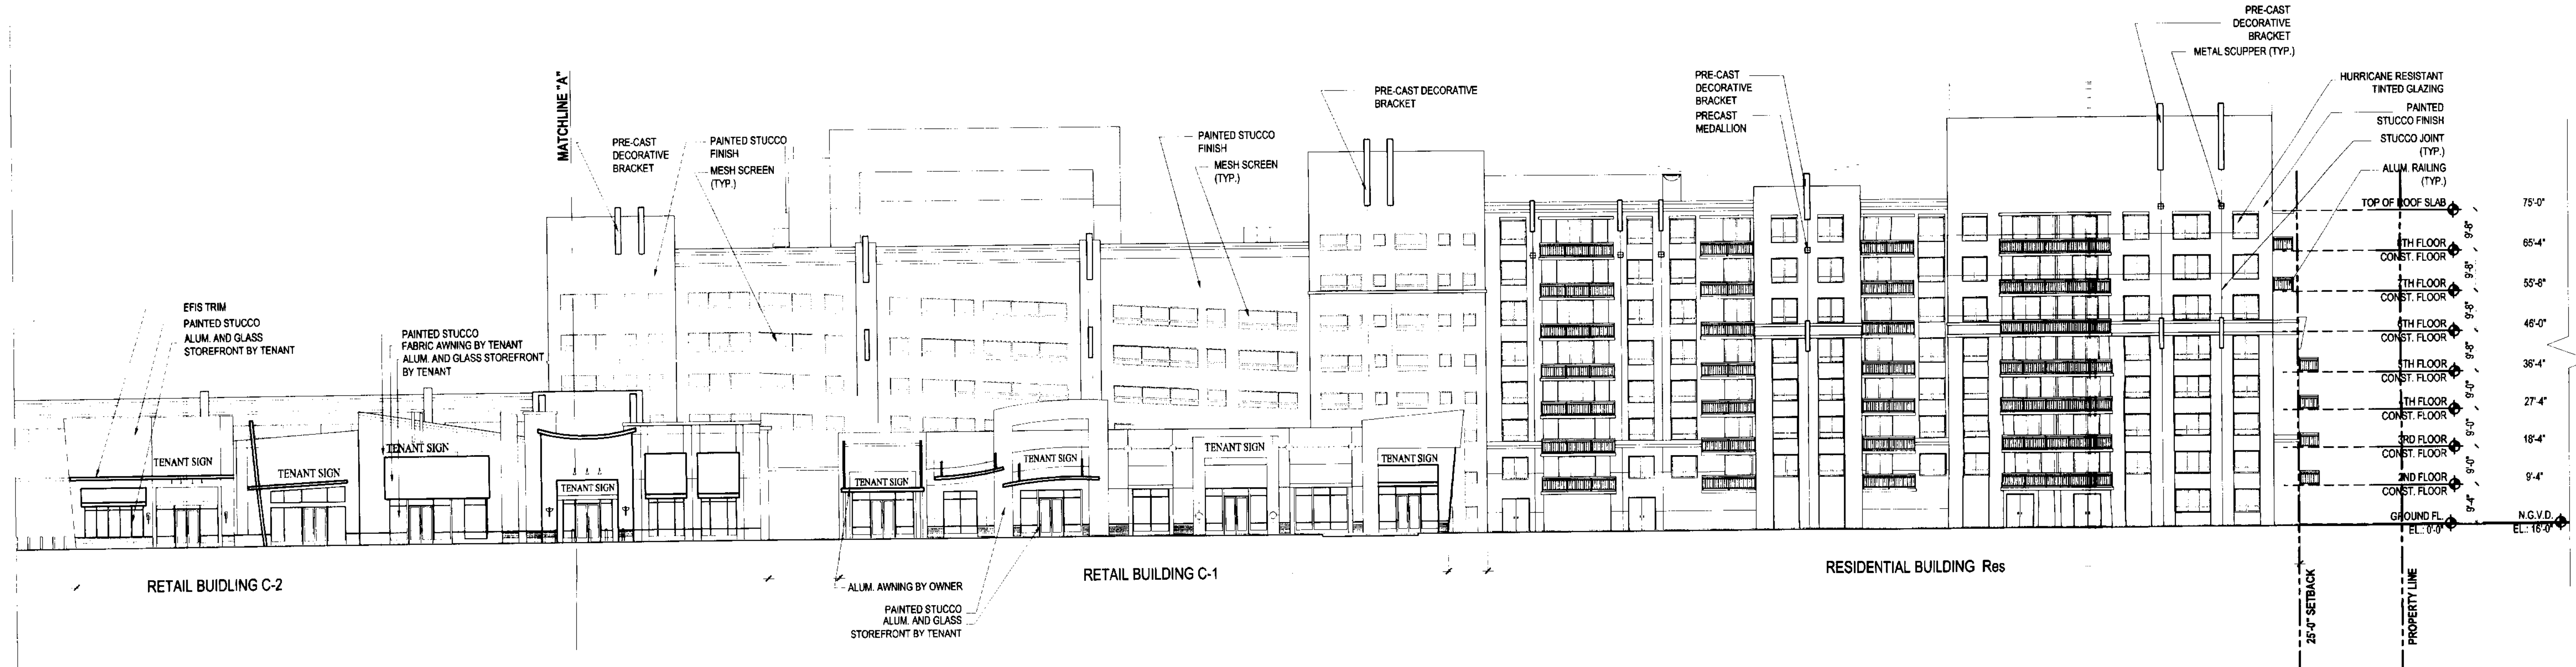

6
113
NORTH ELEVATION (CONT.)
BUILDING B, C2, C1, PG-1-R
1"=20'



6
113
NORTH ELEVATION
BUILDING B, C2, C1, Res
1"=20'

