

GENERAL NOTE: ALL
TENANT SIGNS TO COMPLY
WITH APPROVED SIGNAGE
PLAN.

JAN 29 2007

Regis J. Korba
AR 0015112

Victor K. Yue
AR 0013087

Issue:	Date:
SITE PLAN Submittal	03-28-2006
DRC Comments #1	04-27-2006
DRC Comments #2	07-06-2006
Revision #5	01-29-2007



DORSKY
HODGSON
PARRISH
YUE
AA 26001261

Architecture
Planning
Interiors

Cleveland
Fort Lauderdale
Washington DC


One Financial Plaza, Suite 2400
Ft. Lauderdale, Florida 33394
Phone (954) 524-8686
Fax (954) 524-8604

SOUTH ELEV.-BLD. G,H-1,H-2,J
NORTH ELEV.-BLD. F,E


COCONUT CREEK DEVELOPMENT LLC
COCONUT CREEK, FLORIDA

Job No.: 2005113
Date: March 27, 2006
Checked: DHPY
Drawn: DHPY

A-114

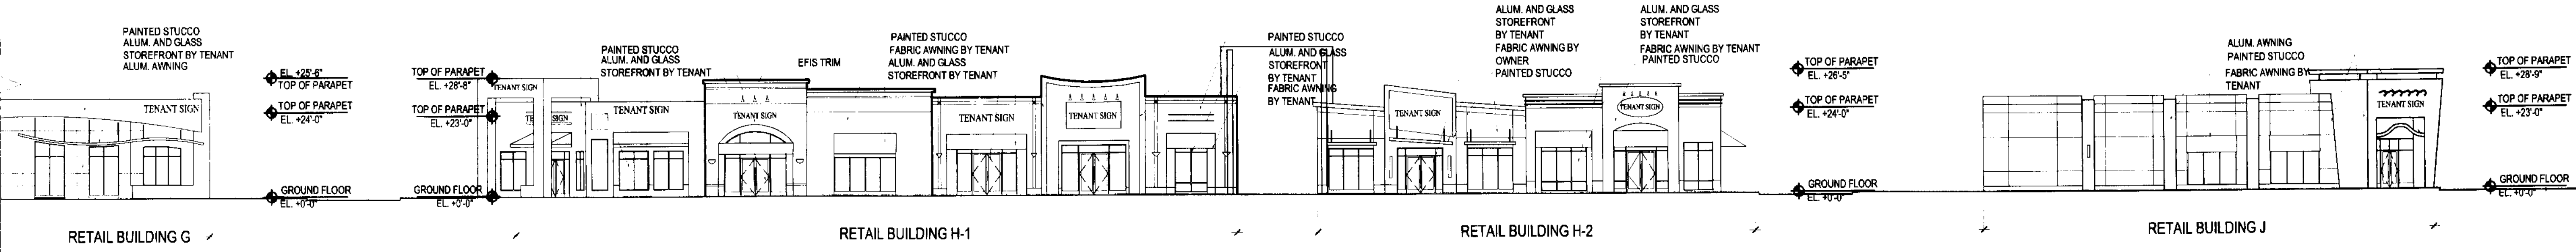

7 SOUTH ELEVATION
114 BUILDING G,H-1,H-2,J 1"=20'

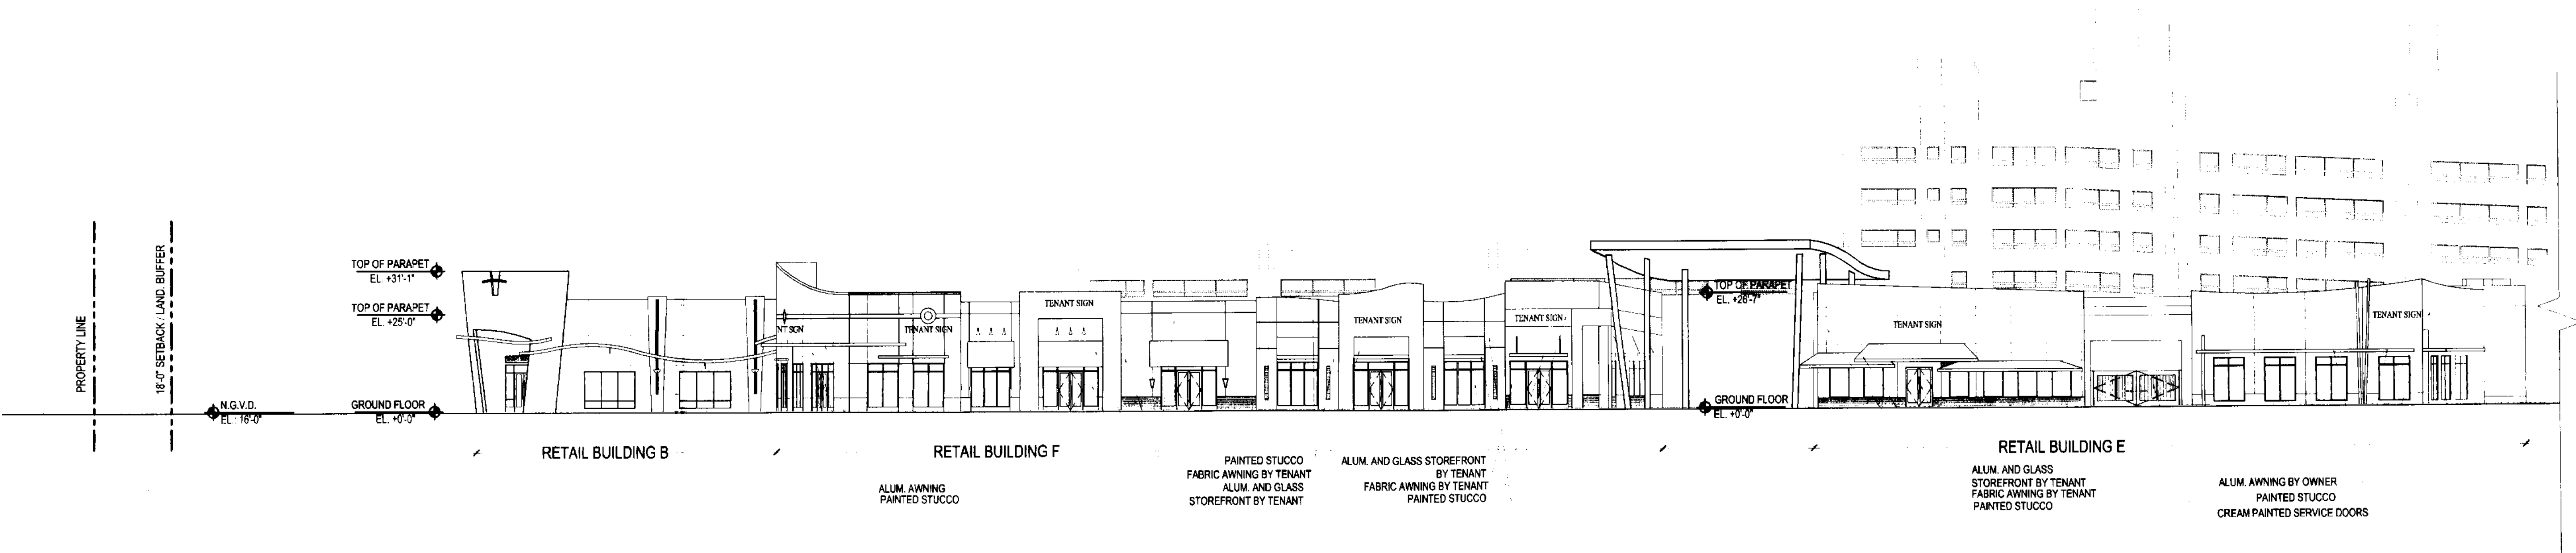

8 NORTH ELEVATION
114 BUILDING F,E 1"=20'

