

GENERAL NOTE: ALL
TENANT SIGNS TO COMPLY
WITH APPROVED SIGNAGE
PLAN.

JAN 29 2007



Regis J. Korba
AR 0015112

Victor K. Yue
AR 0013087

Issue:	Date:
SITE PLAN Submittal	03-28-2006
DRC Comments #1	04-27-2006
DRC Comments #2	07-06-2006
Revision #5	01-29-2007



**DORSKY
HODGSON
PARRISH
YUE**
AA 26001261
Architecture
Planning
Interiors


Cleveland
Fort Lauderdale
Washington DC

One Financial Plaza, Suite 2400
Ft. Lauderdale, Florida 33394
Phone (954) 524-8686
Fax (954) 524-8604


COCONUT CREEK DEVELOPMENT LLC
COCONUT CREEK, FLORIDA

EAST ELEV.-BLD. D,G,L
WEST ELEV.-BLD. K-1,H-1,E,C-1
Job No.: 2003113
Date: March 27, 2006
Checked: DHPY
Drawn: DHPY

A-115

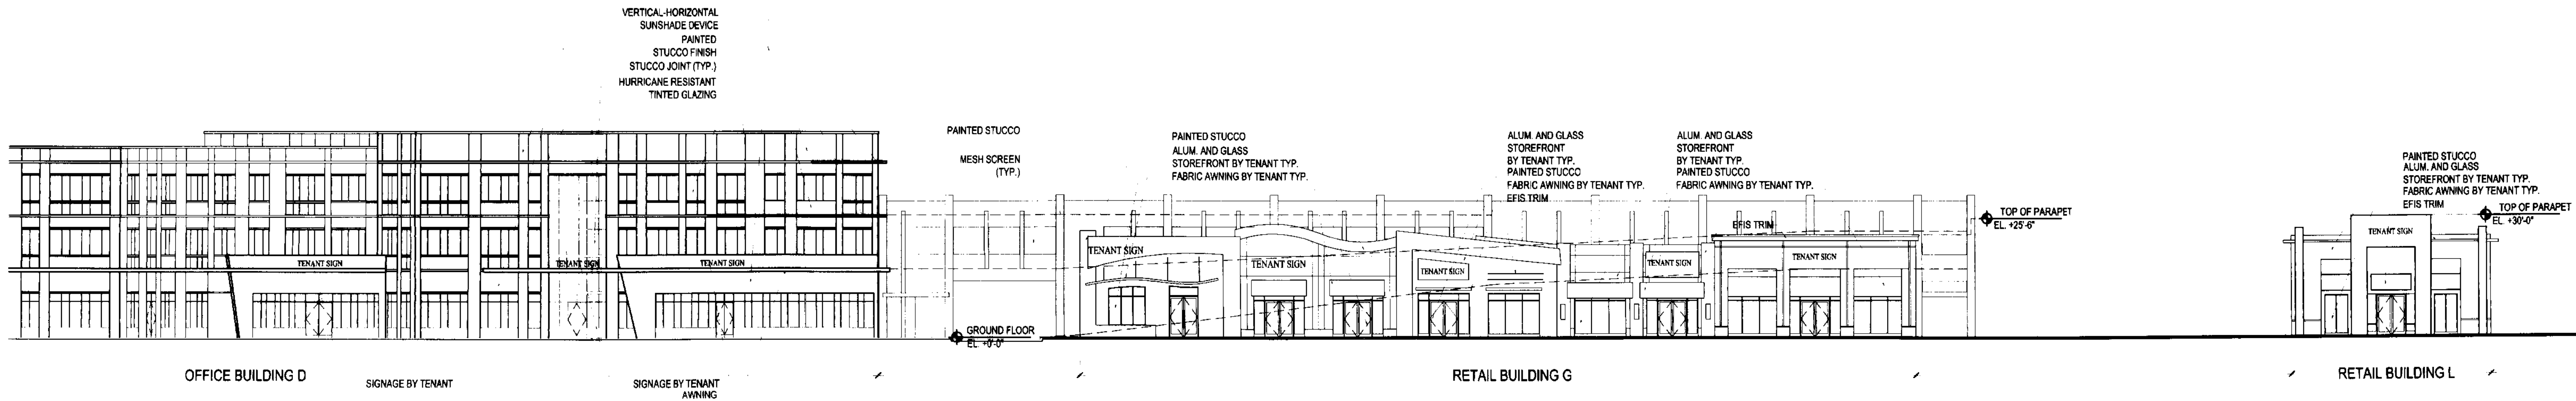

EAST ELEVATION
BUILDING D, G, L
1"=20'

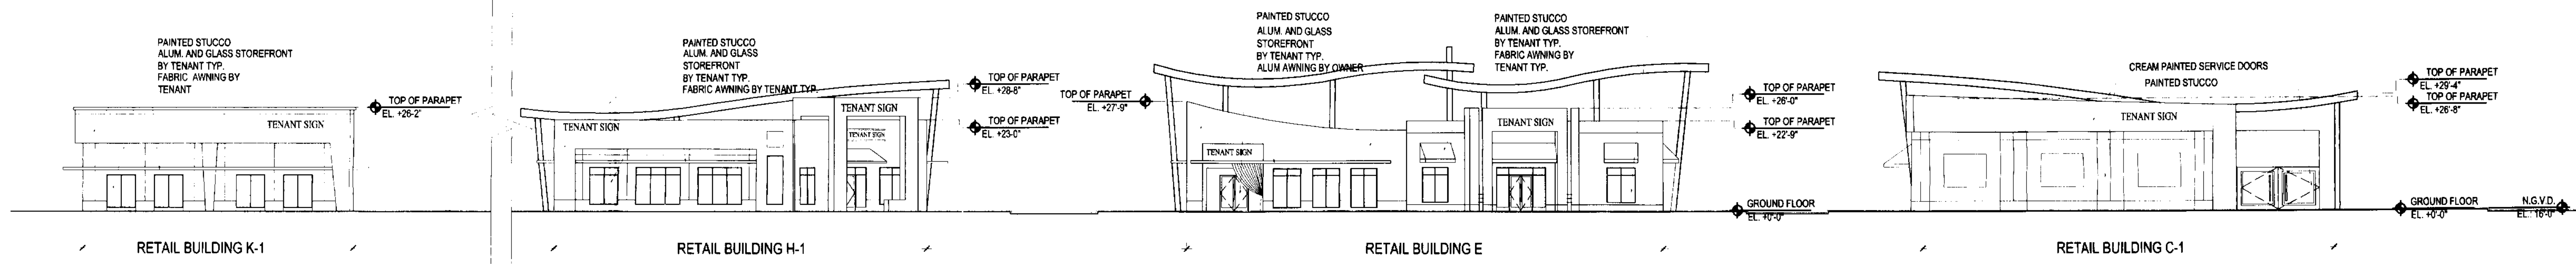

WEST ELEVATION
BUILDING K-1, H-1, E, C-1
1"=20'

