

GENERAL NOTE: ALL
TENANT SIGNS TO COMPLY
WITH APPROVED SIGNAGE
PLAN.

JAN 29 2007

Regis J. Korba
AR 0015112

Victor K. Y
AR 00130

Issue: 03-28-200
SITE PLAN Submittal 04-27-200
DRC Comments #1 07-06-200
DRC Comments #2 01-29-200
Revision #5



**DORSKY
HODGSON
PARRISH
YUE**

AA 26001261

Architecture
Planning
Interiors


Cleveland
Fort Lauderdale
Washington DC

One Financial Plaza, Suite 240C
Ft. Lauderdale, Florida 33394
Phone (954) 524-8686
Fax (954) 524-8604

COCONUT CREEK DEVELOPMENT LLC
COCONUT CREEK, FLORIDA

NORTH ELEV.-BLD. J,K-2,K-1, PG-3
SOUTH ELEV.-BLD. H-2,H-1,G


Job No.: 2005113
Date: March 27, 2006
Checked: DHPY
Drawn:

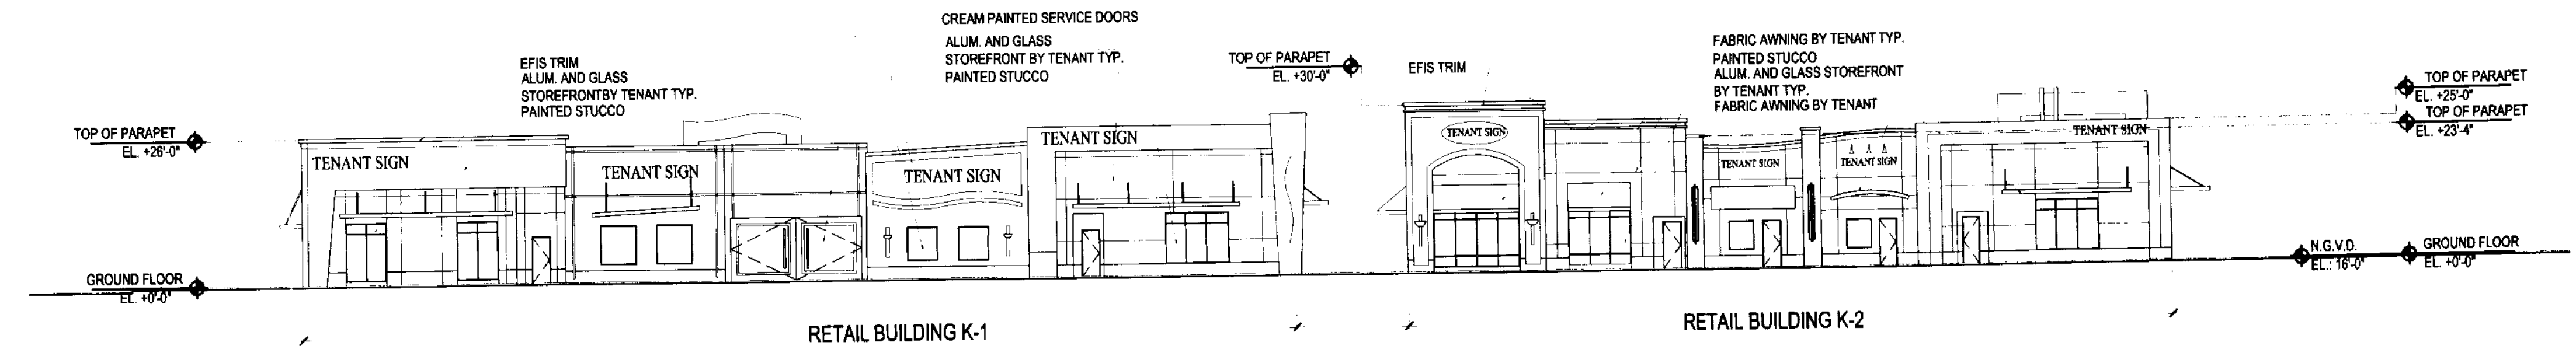

SOUTH ELEVATION

BUILDING J,K-2,K-1


1"=20'

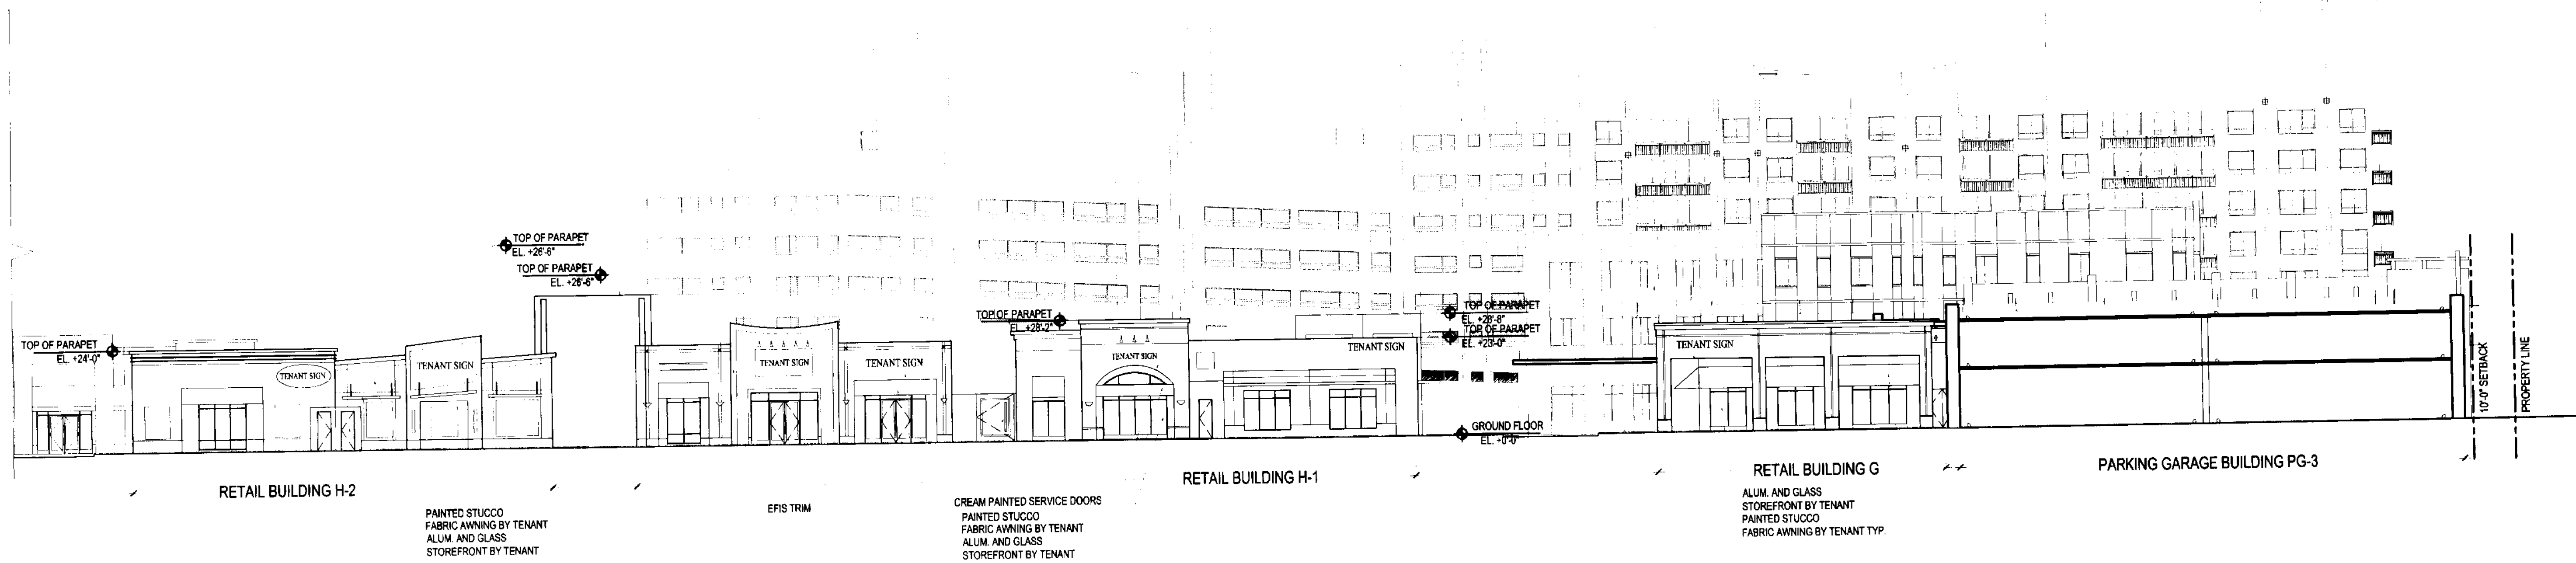

NORTH ELEVATION

BUILDING H-2,H-1,G,PG-3

1"=20'

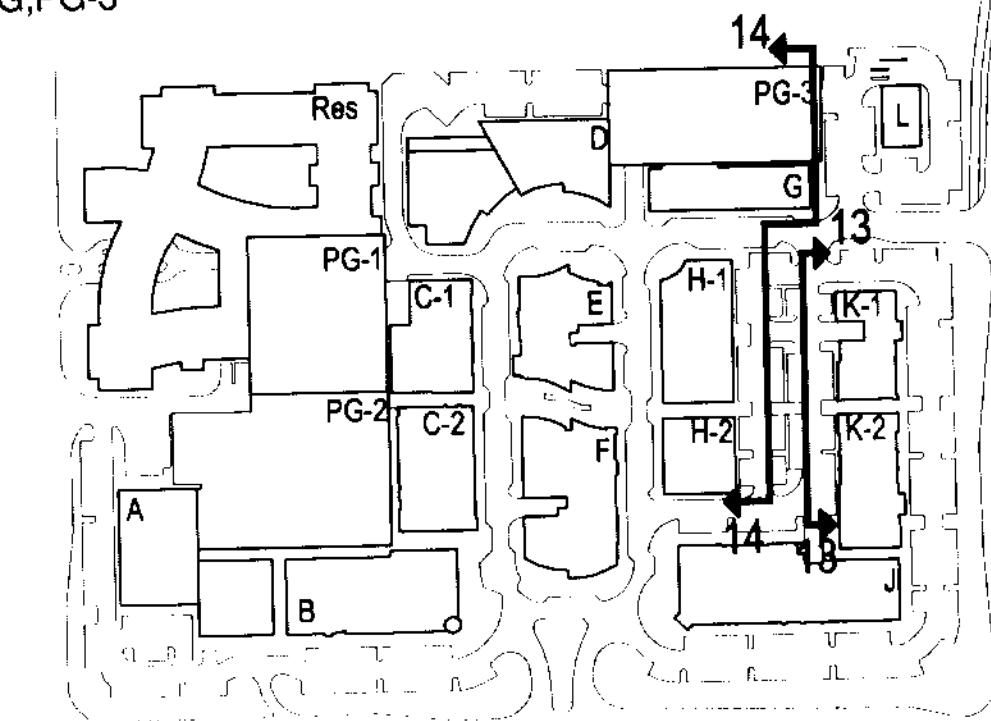

KEY PLAN