

GENERAL NOTE: ALL
TENANT? SIGNS TO COMPLY
WITH APPROVED SIGNAGE
PLAN.

JAN 29 2007

Regis J. Korba
AR 0015112

Victor K. Yue
AR 0013087

Issue:	Date:
SITE PLAN Submittal	03-28-2006
DRC Comments #1	04-27-2006
DRC Comments #2	07-06-2006
Revision #5	01-29-2007



DORSKY
HODGSON
PARRISH
YUE
AA 26001261
Architecture
Planning
Interiors

Cleveland
Fort Lauderdale
Washington DC


One Financial Plaza, Suite 2400
Pft. Lauderdale, Florida 33394
Phone (954) 524-8686
Fax (954) 524-8604

COCONUT CREEK DEVELOPMENT LLC
COCONUT CREEK, FLORIDA


SOUTH/ WEST ELEV.-BLD. B
EAST ELEV.-BLD. C-2

Job No:	Drawn:	Checked:	Date:
2005113	DHPY	DHPY	March 27, 2006


A-117

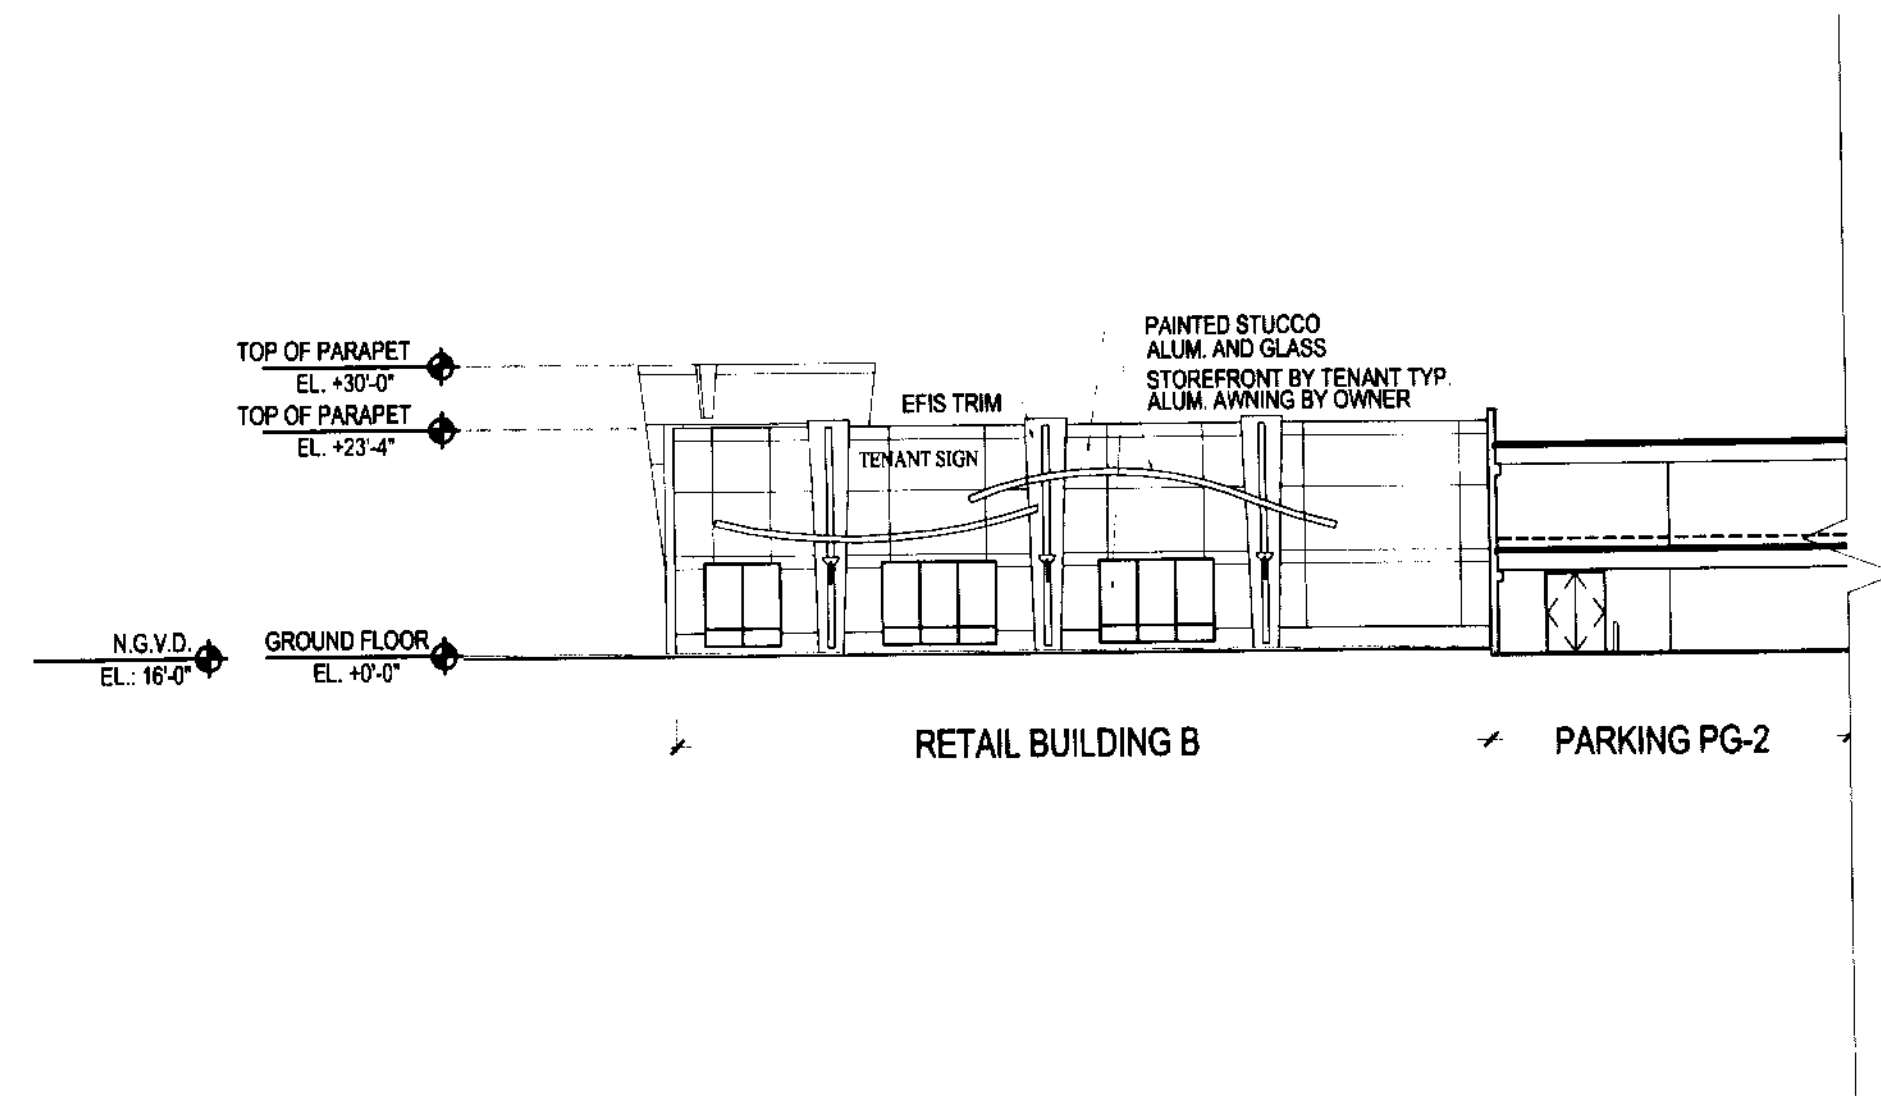

16 WEST ELEVATION
117 BUILDING B 1"=20'

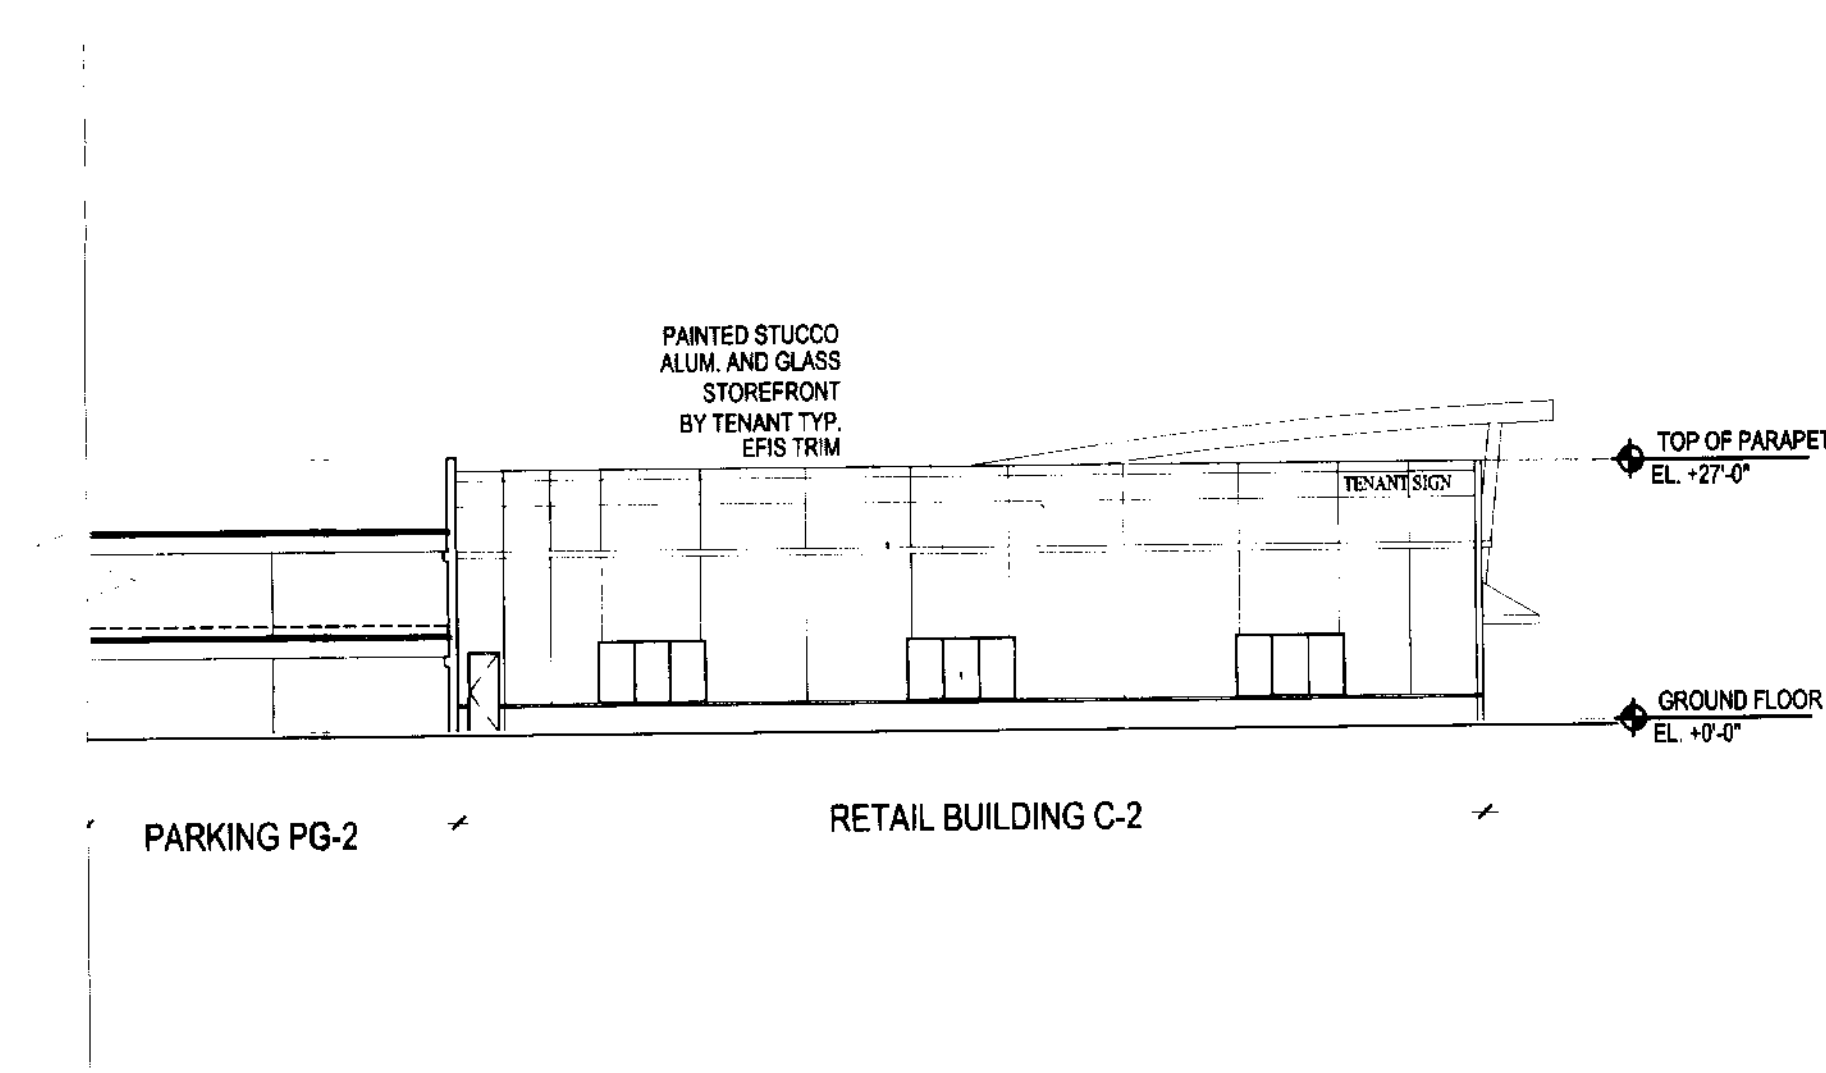

17 EAST ELEVATION
117 BUILDING C-2 1"=20'

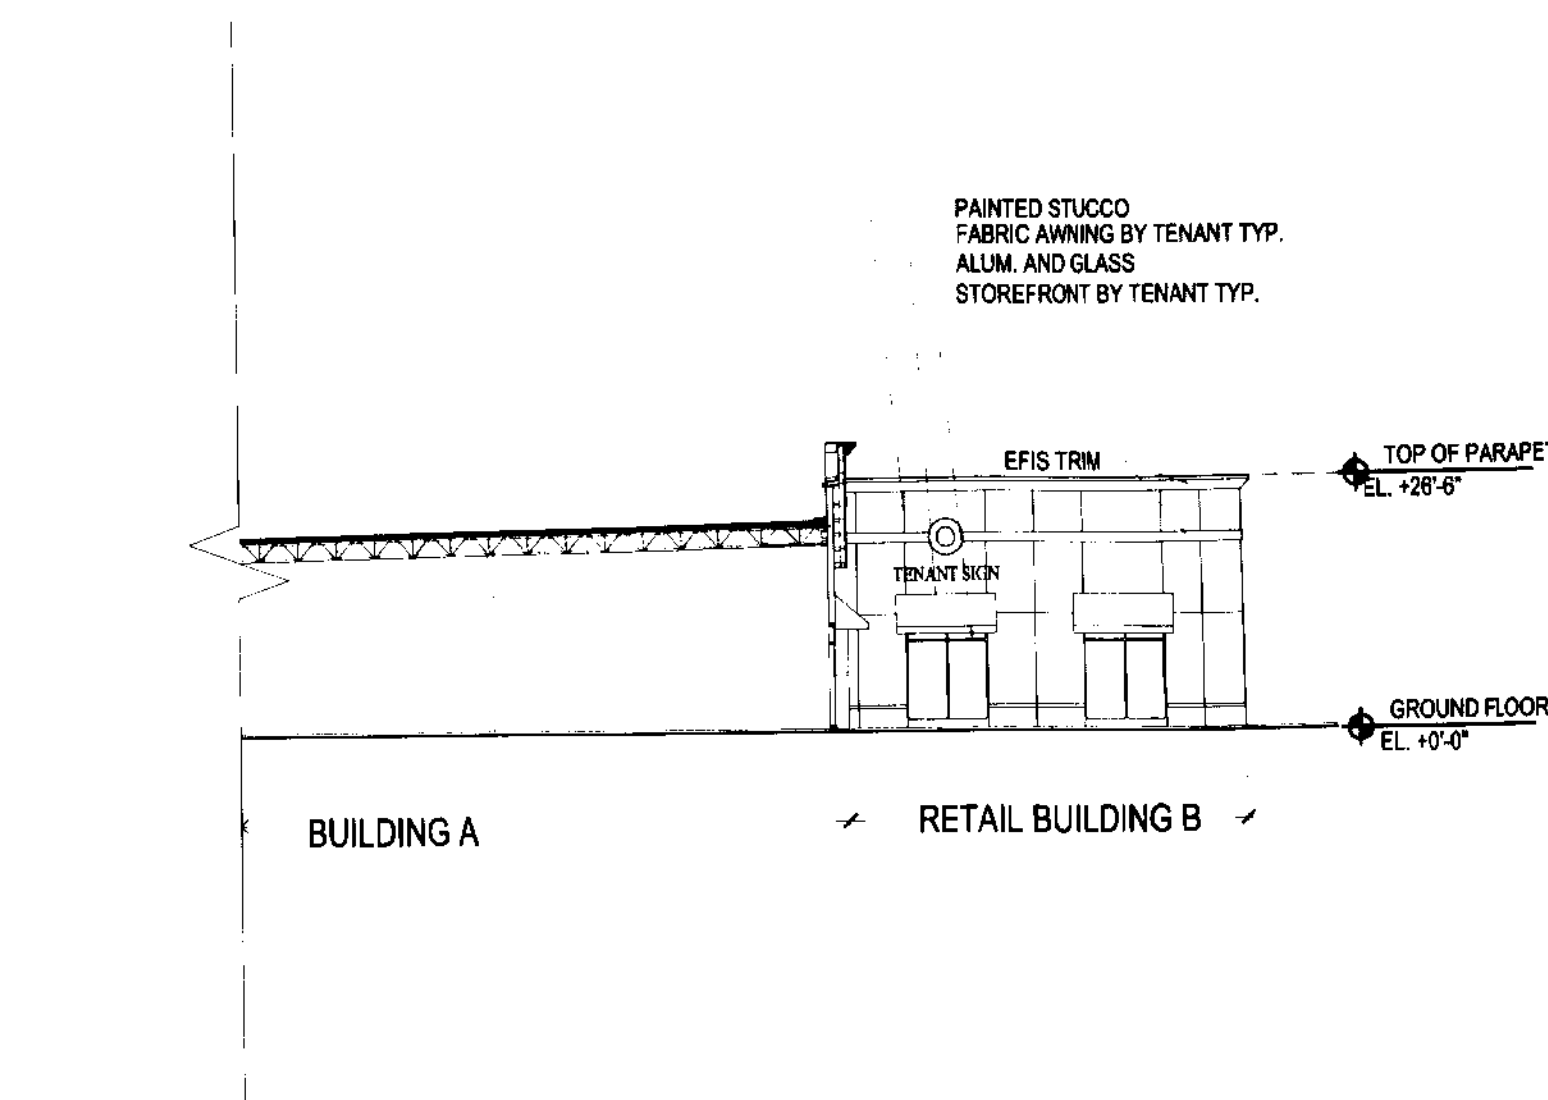

18 SOUTH ELEVATION
117 BUILDING B 1"=20'

