


WEST CREEK COMMONS

LYONS ROAD AND HILLSBORO BLVD.

City of Coconut Creek, Broward County, Florida

LEGAL DESCRIPTION:

ALL OF PARCEL "A" OF ADAMS REALTY COMPANY PLAT, ACCORDING TO THE PLAT THEREOF AS RECORDED IN PLAT BOOK 106 PAGE 23, OF THE PUBLIC RECORDS OF BROWARD COUNTY FLORIDA

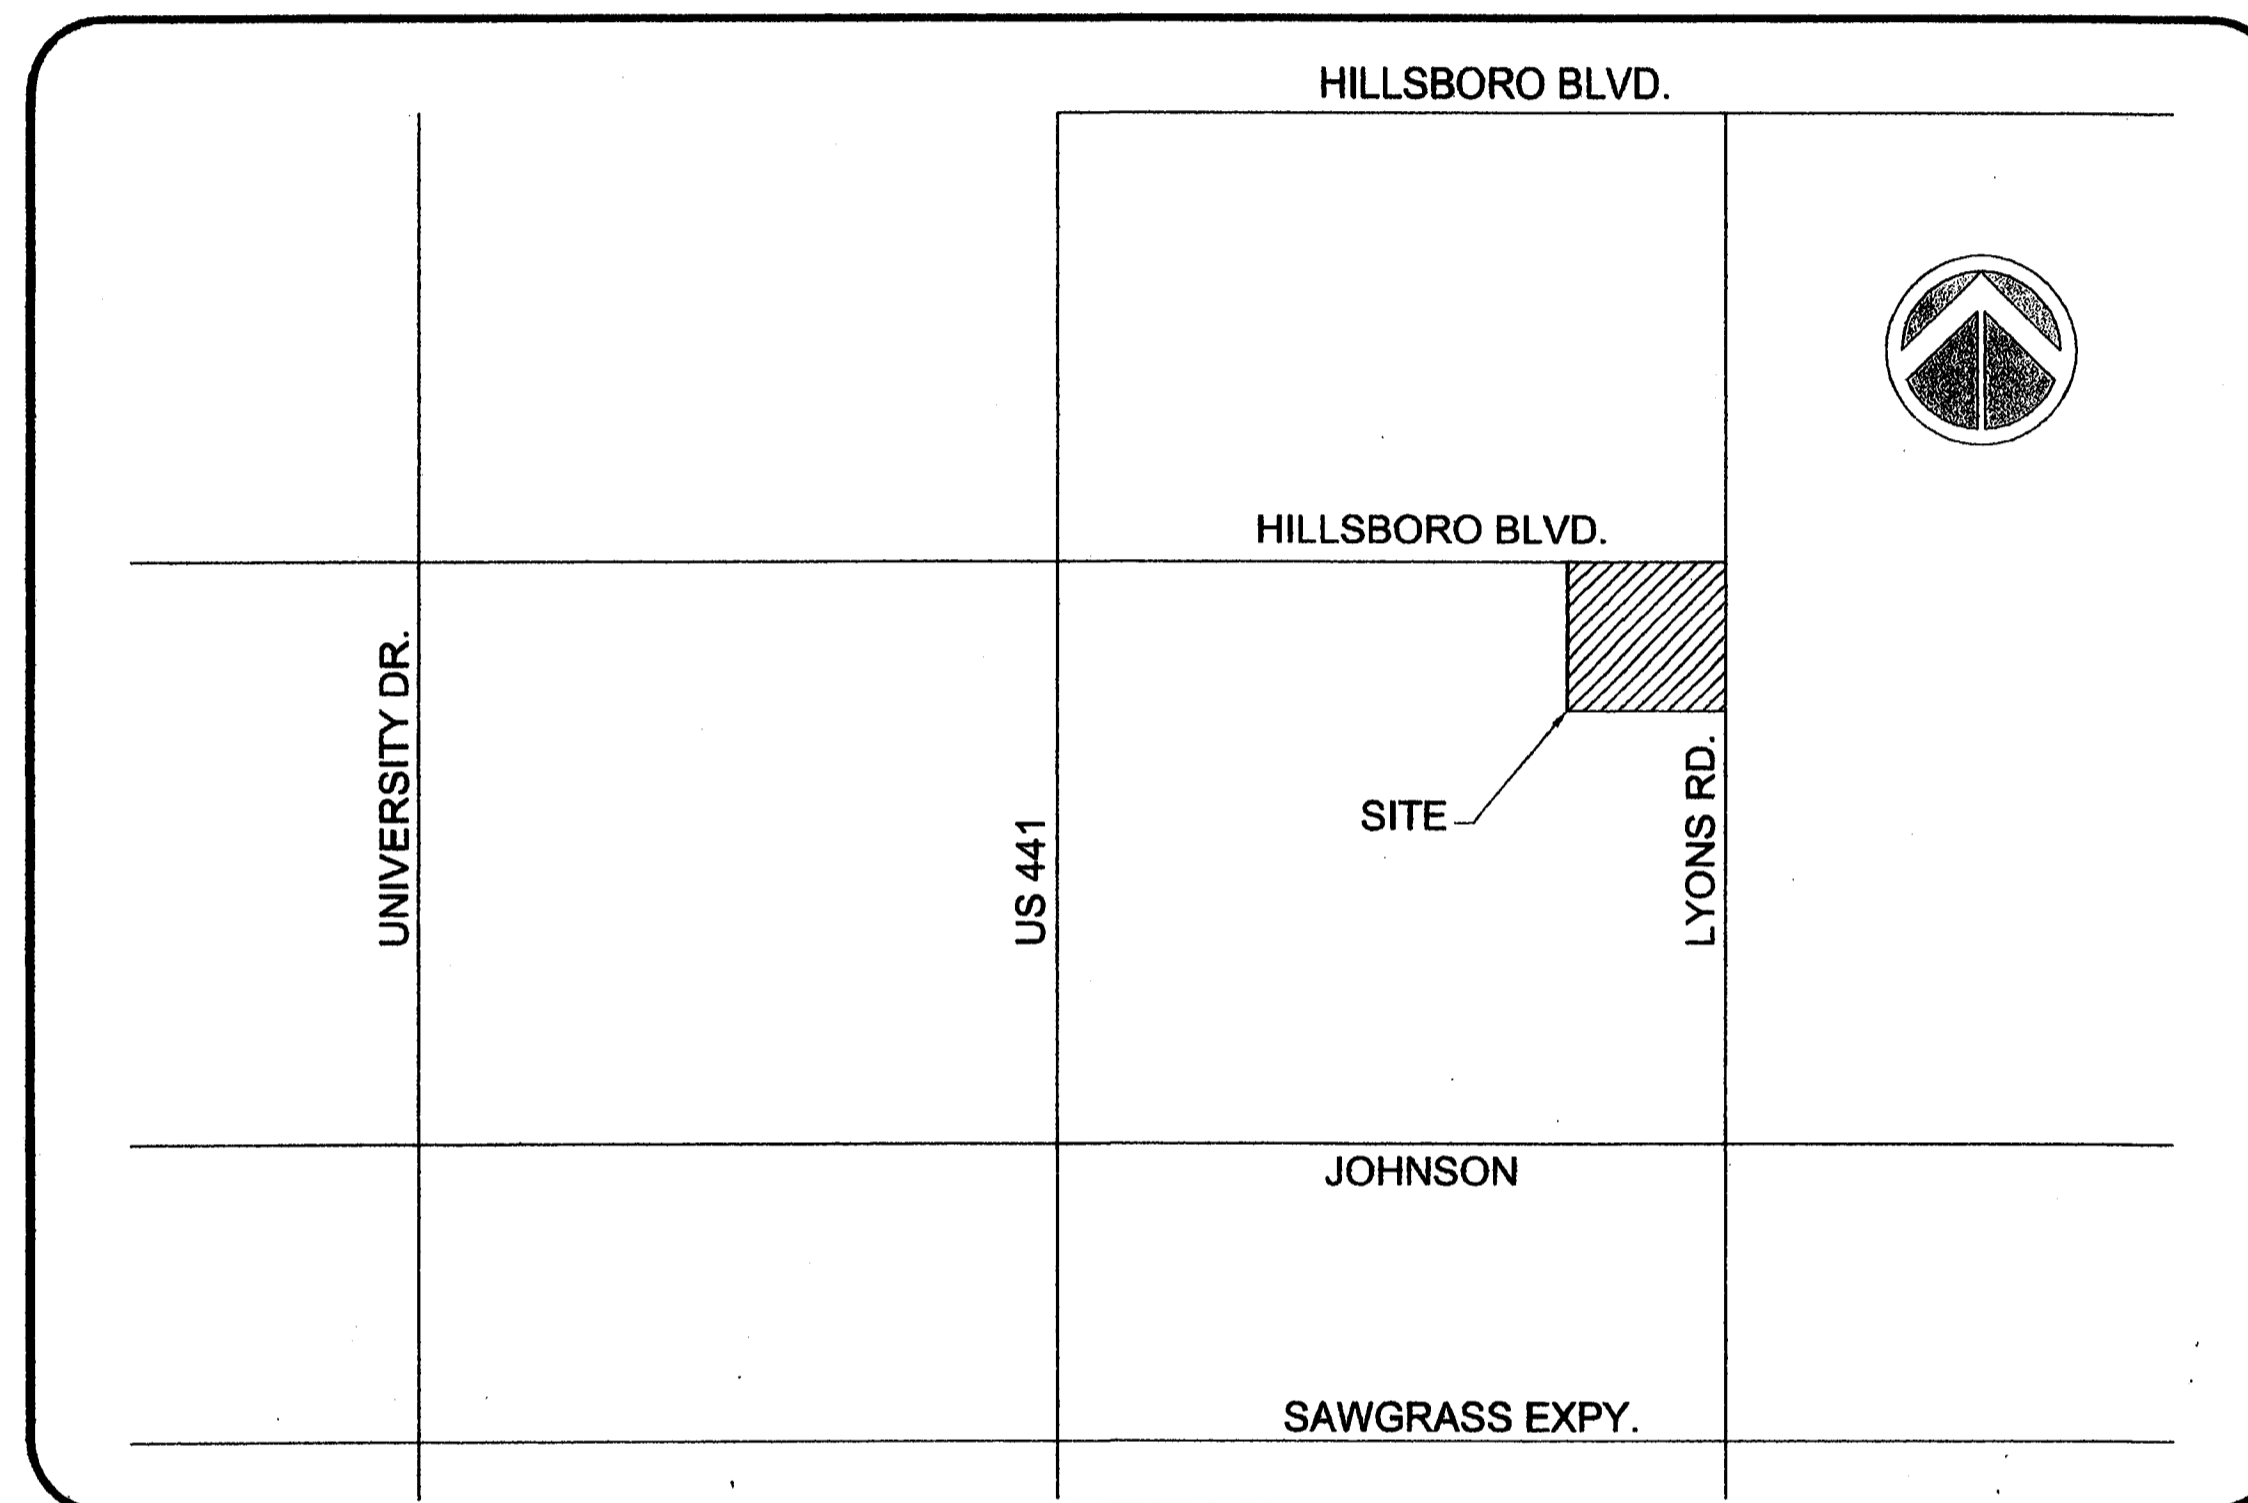

SECTION 18, TOWNSHIP 48 NORTH, RANGE 42 EAST
LOCATION MAP
 N.T.S.

INDEX	
SHEET NO.	TITLE
1	COVER SHEET
GN1	GENERAL NOTES & SPECIFICATIONS
PD1	PAVING, GRADING AND DRAINAGE PLANS
PD2	OFF-SITE DRAINAGE
PD3	PAVING GRADING AND DRAINAGE DETAILS
PMS1	PAVEMENT MARKING PLAN
WS1	WATER AND SEWER
WS2	OFFSITE SEWER CONNECTION
WS3-WS6	WATER AND SEWER DETAILS
SP1	SEWER PROFILES
OS1-OS2	OFFSITE ROADWAY IMPROVEMENTS

SUN TECH Sun-Tech Engineering, Inc.

1600 West Oakland Park Blvd.
 Fort Lauderdale, FL 33311
 Email: suntech@suntechengineering.com

Phone: (954)777-3123
 Fax: (954)777-3114

RECEIVED
 APR 0 8 2002
 Cities Construction

DRAWINGS MAY BE OUT OF SCALE DUE TO XEROX REPRODUCTION ERROR.

PROJECT NO. 01-2486
 DESIGN DATE: NOV. 2001

APR 7 2002