


NORTH ELEVATION - SIGNAGE PLAN

SCALE: 1/8" = 1'-0"

5  
 A-3.2

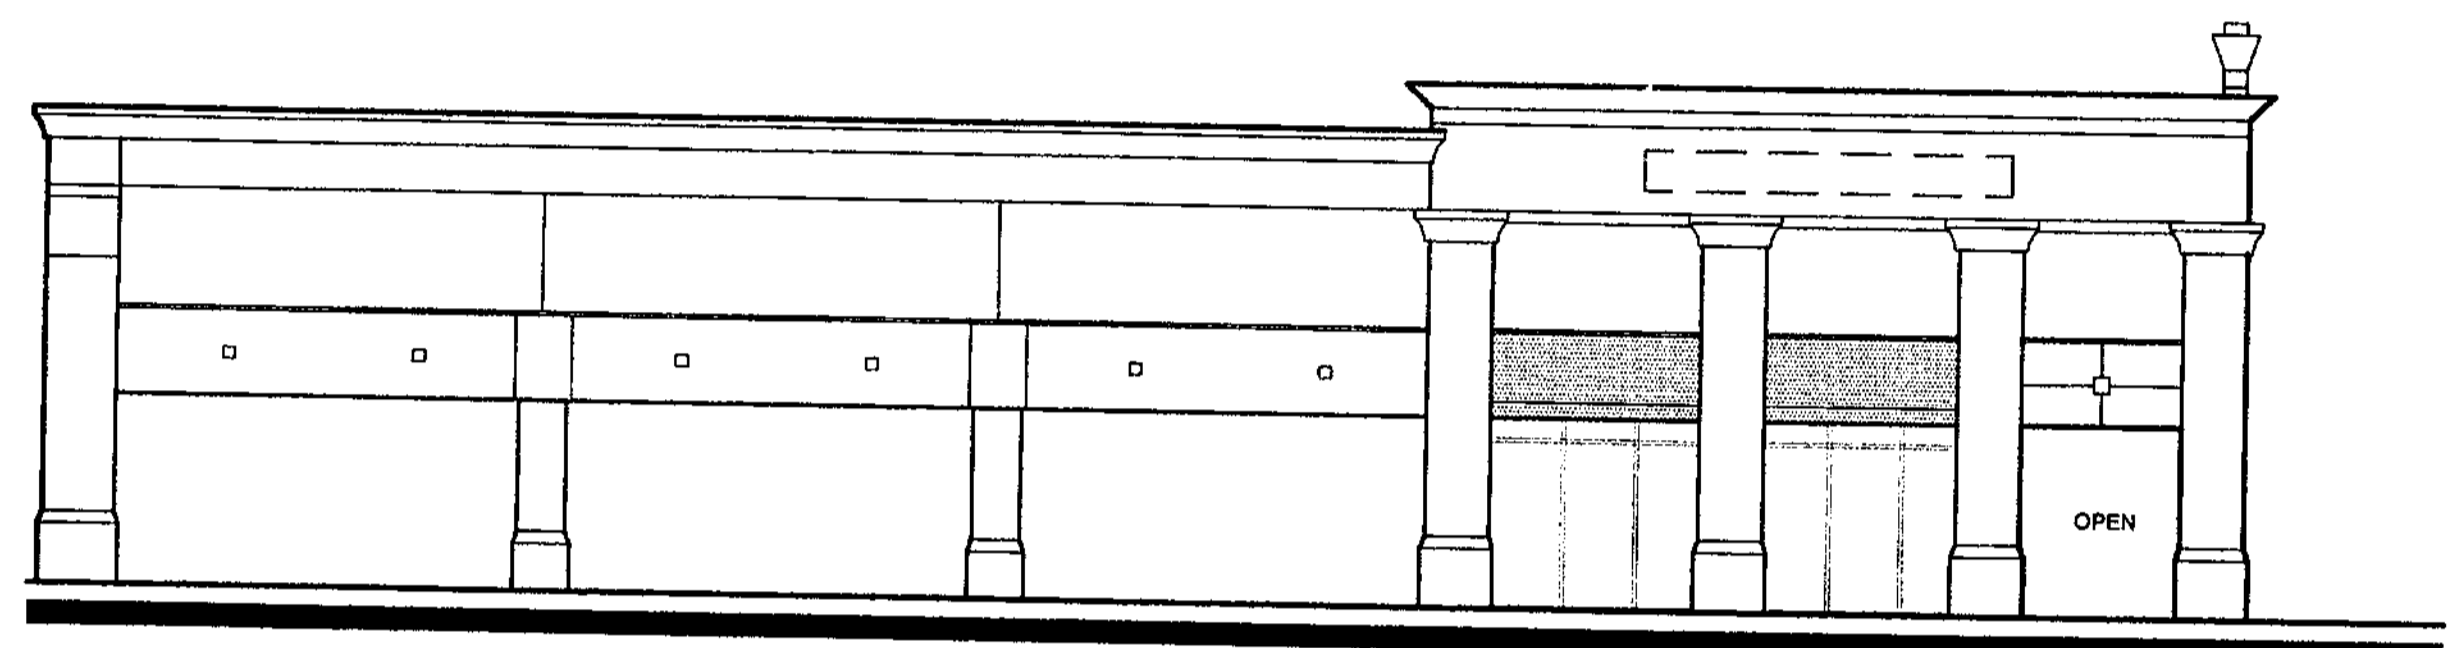


SOUTH ELEVATION - SIGNAGE PLAN

SCALE: 1/8" = 1'-0"

4  
 A-3.2

NOT USED

6  
 A-3.2

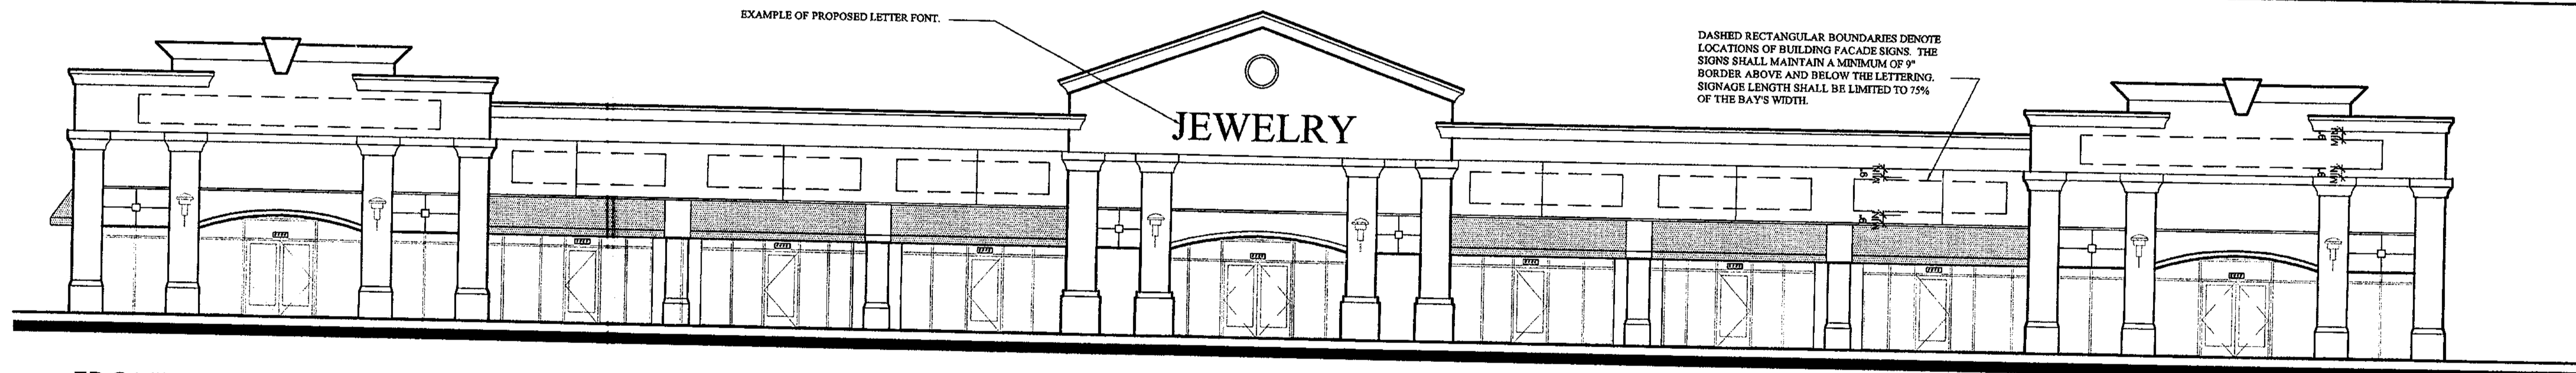

FRONT ELEVATION - SIGNAGE PLAN

SCALE: 1/8" = 1'-0"

3  
 A-3.2

**FRONT ELEVATION SIGNAGE CRITERIA**

INDICATES REVERSE ALUMINUM CHANNEL LETTERS BACKLIT, UP TO 30" IN HEIGHT. FONT: TIMES NEW ROMAN. COLOR: RED OR AS ALLOWED BY COCONUT CREEK LAND DEVELOPMENT CODE, SIGN CRITERIA.

**SIDE ELEVATION SIGNAGE CRITERIA**

INDICATES REVERSE ALUMINUM CHANNEL LETTERS BACKLIT, UP TO 15" IN HEIGHT. FONT: TIMES NEW ROMAN. COLOR: RED OR AS ALLOWED BY COCONUT CREEK LAND DEVELOPMENT CODE, SIGN CRITERIA.

SIGNAGE SHALL CONFORM TO THE CITY'S LAND DEVELOPMENT CODE, SECTION 13-458 THRU 13-463.

**SIGN NOTES**

NOT USED

2  
 A-3.2

1  
 A-3.2