

Plant List

Qty	Key	Qty	Ch	Submittal/Creation Name	SL	Sp	Remarks	Quantities
10	1	10	10	... (plant name) ...				10
...

Qty	Key	Qty	Ch	Submittal/Creation Name	SL	Sp	Remarks	Quantities
...

Landscape Requirements


Category	Requirement	% Satisfy	% Overlap
...

Key

Abbreviation	Species
SL, P	SLASH PINE TREE
CAD	CANDICE PALM TREE
MAN	MANHATTAN TREE
LQ	LIME OAK
QUP	QUEEN PALM
ROY	ROYAL PONDEROSA
GUM	GUMBO LIMBO
ACA	CASHEW ACACIA
PRE	PRESERVE TREE
REL	RELOCATE TREE
LI	LIGHT POLE

Notes

- ...
- ...
- ...
- ...

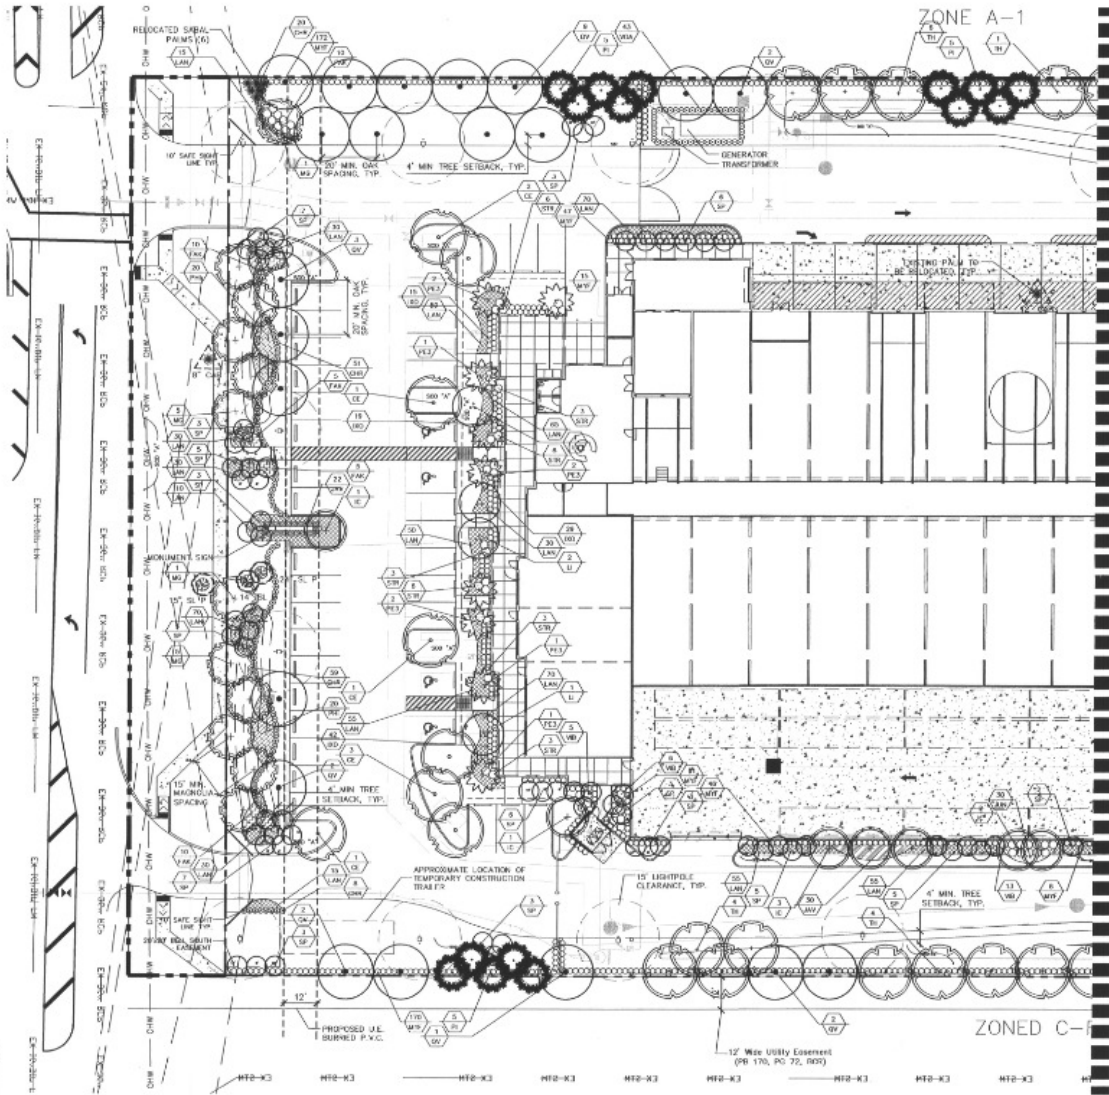

Matchline AA See Sheet LP-2



Jon F. Schmidt and Associates
Landscape Architecture & Site Planning
2207 Palm Beach Lakes Blvd., Suite 101
West Palm Beach, Florida 33409
Tel: (561) 684-4147 Fax: (561) 684-4142
Email: jschmidt@jfa.net
License No.: LC2000022

Coconut Creek Safe & Secure Automated Self Storage

Coconut Creek, Florida

Tracer: 9/23/05
Scale: 1" = 20'-0"
Design By: Jp
Drawn By: Jp
Checked By: Jas
File No.: 110.04
Job No.: 05.26

- REVISIONS / SUBMISSIONS**
- 8/30/07 Revise Base
 - 10/12/07 CH/C Comments
 - 11/15/07 Revised Utility/Basic
 - 12/17/07 DRC Comments
 - 04/17/08 New Kiosk
 - 04/15/08 Catch Basin Coordination

Printed Note:
FLORIDA PROFESSIONAL SEAL
Landscape Plan