

**Plant List**

Qty	Key	Qty	Identical/Common Name	Sp. Sp.	Remarks	Spec/Elevation
1	SL P	1	SLASH PINE TREE	10'	10' MIN. DIA.	SEE SPEC
1	CAB	1	CABBAGE PALM TREE	10'	10' MIN. DIA.	SEE SPEC
1	MARGO	1	MARGOY TREE	10'	10' MIN. DIA.	SEE SPEC
1	LO	1	LIVE OAK	10'	10' MIN. DIA.	SEE SPEC
1	QP	1	QUEEN PALM	10'	10' MIN. DIA.	SEE SPEC
1	POINC	1	ROYAL PONCANNIA	10'	10' MIN. DIA.	SEE SPEC
1	GUIN	1	GUINQU LIMEO	10'	10' MIN. DIA.	SEE SPEC
1	ACA	1	EARLEAF ACACIA	10'	10' MIN. DIA.	SEE SPEC
1	PT	1	PRESERVE TREE	10'	10' MIN. DIA.	SEE SPEC
1	RT	1	RELOCATE TREE	10'	10' MIN. DIA.	SEE SPEC
1	LP	1	LIGHT POLE	10'	10' MIN. DIA.	SEE SPEC

**Landscape Requirements**

Species	Requirement	No. Required	% Total
SL P	10' min. dia.	1	1
CAB	10' min. dia.	1	1
MARGO	10' min. dia.	1	1
LO	10' min. dia.	1	1
QP	10' min. dia.	1	1
POINC	10' min. dia.	1	1
GUIN	10' min. dia.	1	1
ACA	10' min. dia.	1	1
PT	10' min. dia.	1	1
RT	10' min. dia.	1	1
LP	10' min. dia.	1	1

**Landscape Notes**

1. Concrete curb and trench landscape buffers more than 5 feet.
2. Landscaping in right-of-way buffers shall be installed on the exterior side of curb or trench.
3. Plant & Feature shall be installed in rows, or 10' from the ultimate curb.
4. 100% Type D or F curb shall be provided along the perimeter of all landscape.
5. Soil right-of-way shall be constructed class of aggregate to provide undisturbed stability between 3" and 8" above crown of road.
6. Light poles, the supports, electrical/transformer enclosures, signs, drainage structures, etc. shall not interfere with landscaping in general walkway, parking driveway, or other landscaped areas.



**Key**

Abbreviation	SPECIES
SL P	SLASH PINE TREE
CAB	CABBAGE PALM TREE
MARGO	MARGOY TREE
LO	LIVE OAK
QP	QUEEN PALM
POINC	ROYAL PONCANNIA
GUIN	GUINQU LIMEO
ACA	EARLEAF ACACIA
PT	PRESERVE TREE
RT	RELOCATE TREE
LP	LIGHT POLE

**Notes**

1. Plant installed in the 10' minimum tree and canopy height.
2. Plant installed in the 10' minimum tree and canopy height.
Matchline AA See Sheet LP-1

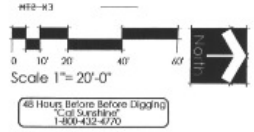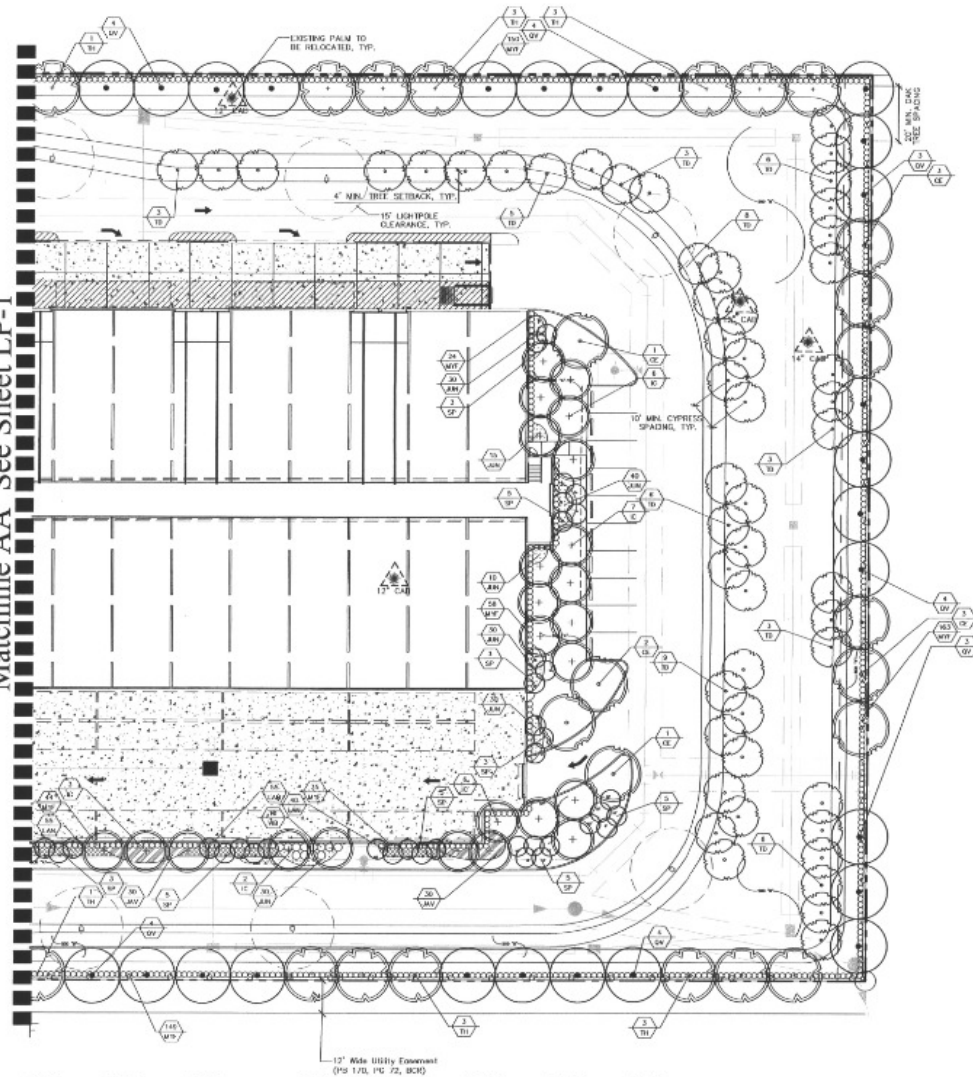

Jon E. Schmidt and Associates  
Landscape Architecture & Site Planning  
2347 Palm Beach Lakes Blvd., Suite 101  
West Palm Beach, Florida 33409  
Tel: (561) 684-4141 • Fax: (561) 684-4142  
Email: jschmidt@schmidt.net  
License No.: LC20000022

**Coconut Creek  
Safe & Secure  
Automated Self Storage**  
Coconut Creek, Florida

Date: 9/25/05  
Scale: 1" = 20'-0"  
Design By: Jp  
Drawn By: Jp  
Checked By: Jps  
File No.: 110.04  
Job No.: 05.26

- REVISIONS / SUBMISSIONS**
- 8/30/07 Revise Base
  - 10/12/07 City Comments
  - 11/02/07 City Comments
  - 11/15/07 Revised Lighting/Noise
  - 12/17/07 DRC Comments
  - 04/17/08 New Base

NOT VALID WITHOUT THE SIGNATURE AND ORIGINAL SEED SEAL OF A REGISTERED LANDSCAPE ARCHITECT

Jon E. Schmidt  
Landscape Architect  
Professional Seal

**Landscape Plan**