

2 SIDE ELEVATION - (SOUTH SIDE)  
1/8" = 1'-0"




4 SIDE ELEVATION - (NORTH SIDE)  
1/8" = 1'-0"

MARK	DESCRIPTION	PAINT SCHEDULE				COATS		NOTE	COMMON COLOR NAMES
		MFR	CATALOG NO.	COLOR	FINISH	PRIMER	TOP COAT		
(E1)	PAINTED MEDIUM TEXTURE STUCCO	SHERWIN WILLIAMS	SW6675	AFTERNOON	FLAT EXTERIOR ACRYLIC LATEX	1 COAT LOXON EXTERIOR ACRYLIC MASONRY PRIMER	2 COATS A-100 EXTERIOR LATEX FLAT		MED. YELLOW
(E2)	NOT USED								
(E3)	PAINTED MEDIUM TEXTURE STUCCO	SHERWIN WILLIAMS	SW6675	FULL MOON	FLAT EXTERIOR ACRYLIC LATEX	1 COAT LOXON EXTERIOR ACRYLIC MASONRY PRIMER	2 COATS A-100 EXTERIOR LATEX FLAT		LIGHT YELLOW
(E4)	PAINTED MEDIUM TEXTURE STUCCO	SHERWIN WILLIAMS	SW6378	CRISP LINEN	FLAT EXTERIOR ACRYLIC LATEX	1 COAT LOXON EXTERIOR ACRYLIC MASONRY PRIMER	2 COATS A-100 EXTERIOR LATEX FLAT		LIGHT GREEN
(E5)	PAINTED MEDIUM TEXTURE STUCCO	SHERWIN WILLIAMS	SW6385	DOVER WHITE	ACRYLIC LATEX	LOXON EXTERIOR ACRYLIC MASONRY PRIMER	A-100 EXTERIOR LATEX FLAT		OFF WHITE
(E6)	PAINTED MEDIUM TEXTURE STUCCO	SHERWIN WILLIAMS	SW7038	TONY TAUPE	ACRYLIC LATEX	LOXON EXTERIOR ACRYLIC MASONRY PRIMER	A-100 EXTERIOR LATEX FLAT		TAUPE
(E7)	SOLAR TINT GLASS	ARCH	SOLEXTINT	LIGHT GRAY				IMPACT GLASS	LIGHT GRAY
(E8)	STOREFRONT DOORS & WINDOW FRAMES	ARCH / PGT	REAL 3010	PURE WHITE	POWDER COAT	PGT GLAZING TO MATCH SOLEX LIGHT GRAY		BY MFG	WHITE
(E9)	SPANISH 6' ROOF TILE	MONIER	TERRA-COTTA BLEND	BRANDIWINE					TERRA-COTTA
(E10)	MEDALLION	CUSTOM	"	TAUPE					TAUPE

\*\* FINAL SELECTION BY OWNER

3 FINISH LEGEND  
N.T.S.

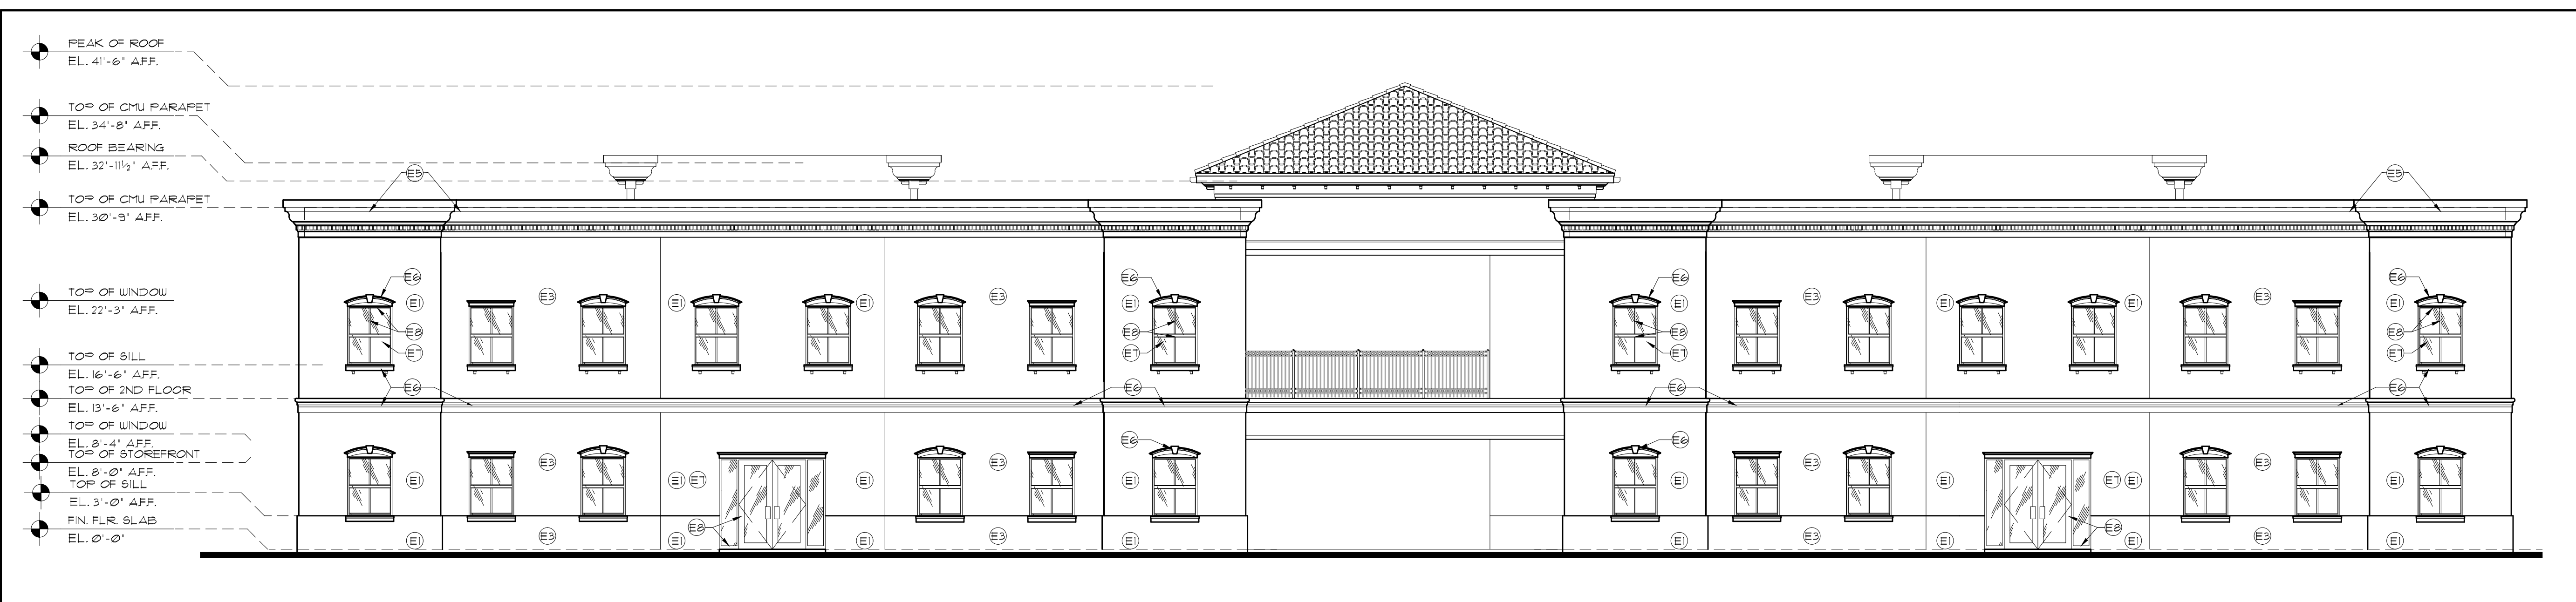

1 REAR ELEVATION - (WEST SIDE)  
1/8" = 1'-0"

D. R. HORTON HEADQUARTERS  
SAUGRASS BOULEVARD  
COCONUT CREEK, FLORIDA 33---

KENNETH R. CARLSON - ARCHITECT, P.A.  
1002 E. NEWPORT CENTER DR. SUITE 101  
DEERFIELD BEACH, FLORIDA 33442  
PH. (954) 421 - 8848  
FAX (954) 421 - 9929  
e-mail: krc@krcarchitect.com

Revisions:  
 1  
 2  
 3  
 4

DRAWN BY: RCO  
 CHECKED BY: KRC  
 DATE: 08/07/14  
 SCALE: 1/8" = 1'-0"  
 PROJECT #: 14079  
 CAD DWG FILE: A5.1

AR 12546  
 KENNETH R. CARLSON

SHEET OF  
**A5.1**  
 PAGE OF

I:\Projects\2014\14079 D R Horton Headquarters AS.0 ELEVATIONS\_14079.dwg, A5.1, 9/22/2014 10:46:48 AM, Copyright Kenneth R. Carlson - Architect, P.A. 2014