




SOUTH ELEVATION
SCALE: 1/8" = 1'-0"

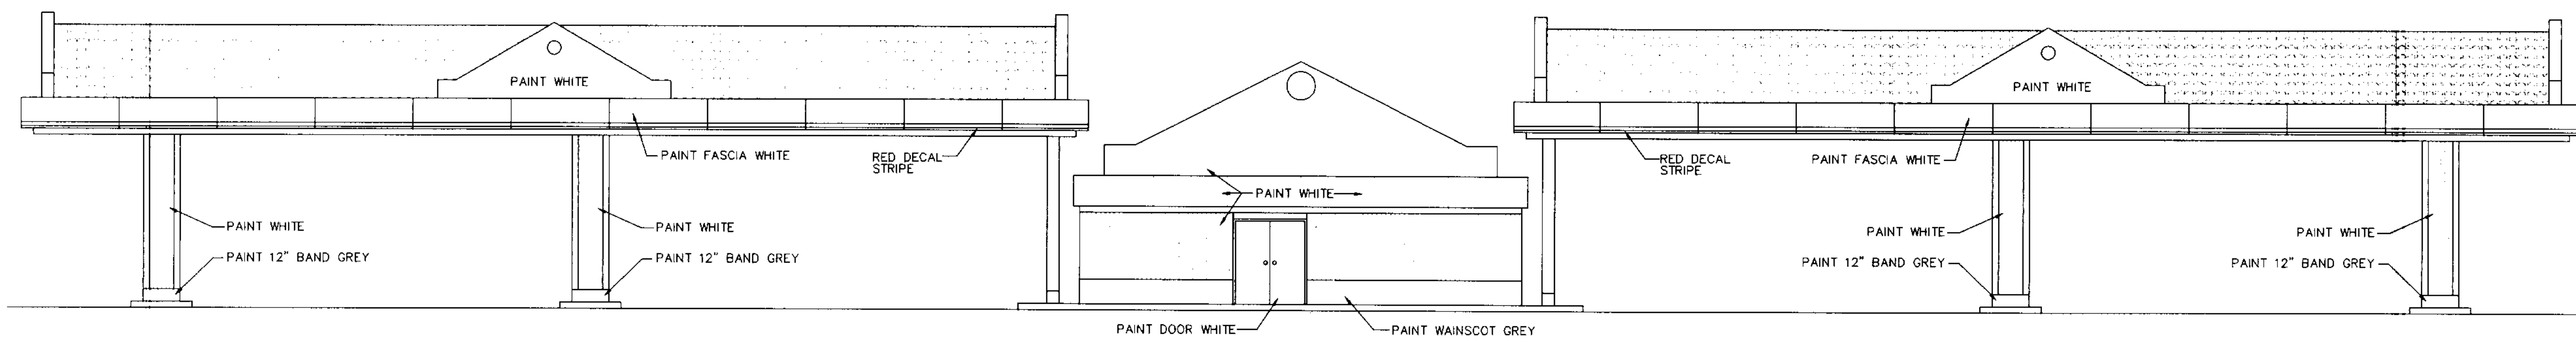


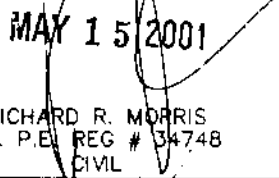

NORTH ELEVATION
SCALE: 1/8" = 1'-0"

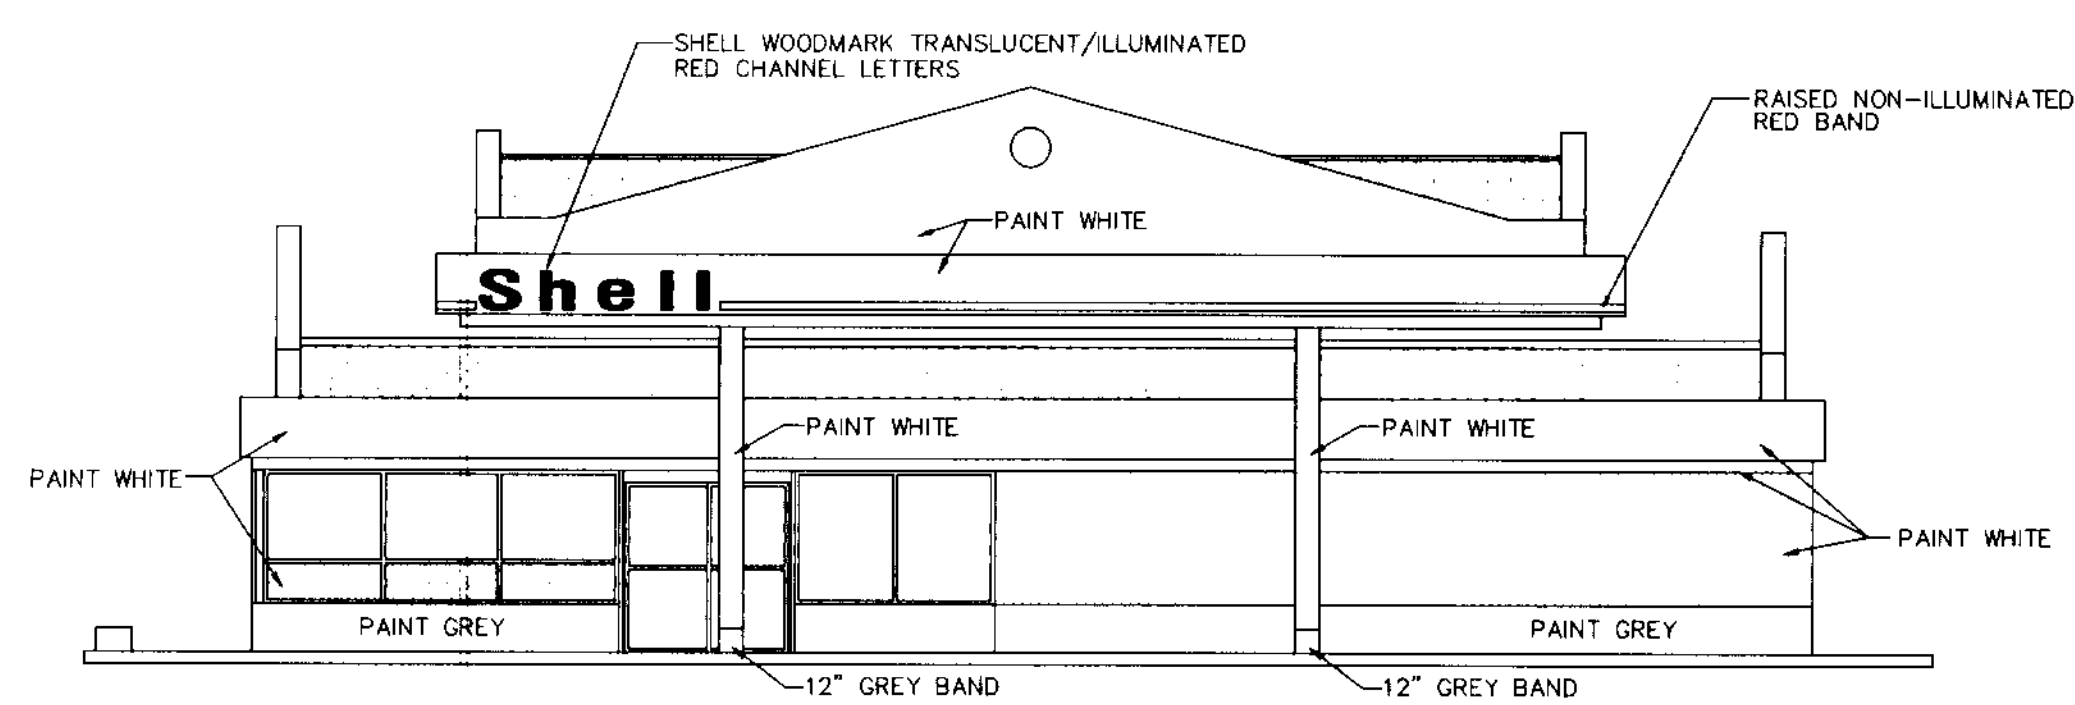

EAST ELEVATION
SCALE: 1/8" = 1'-0"

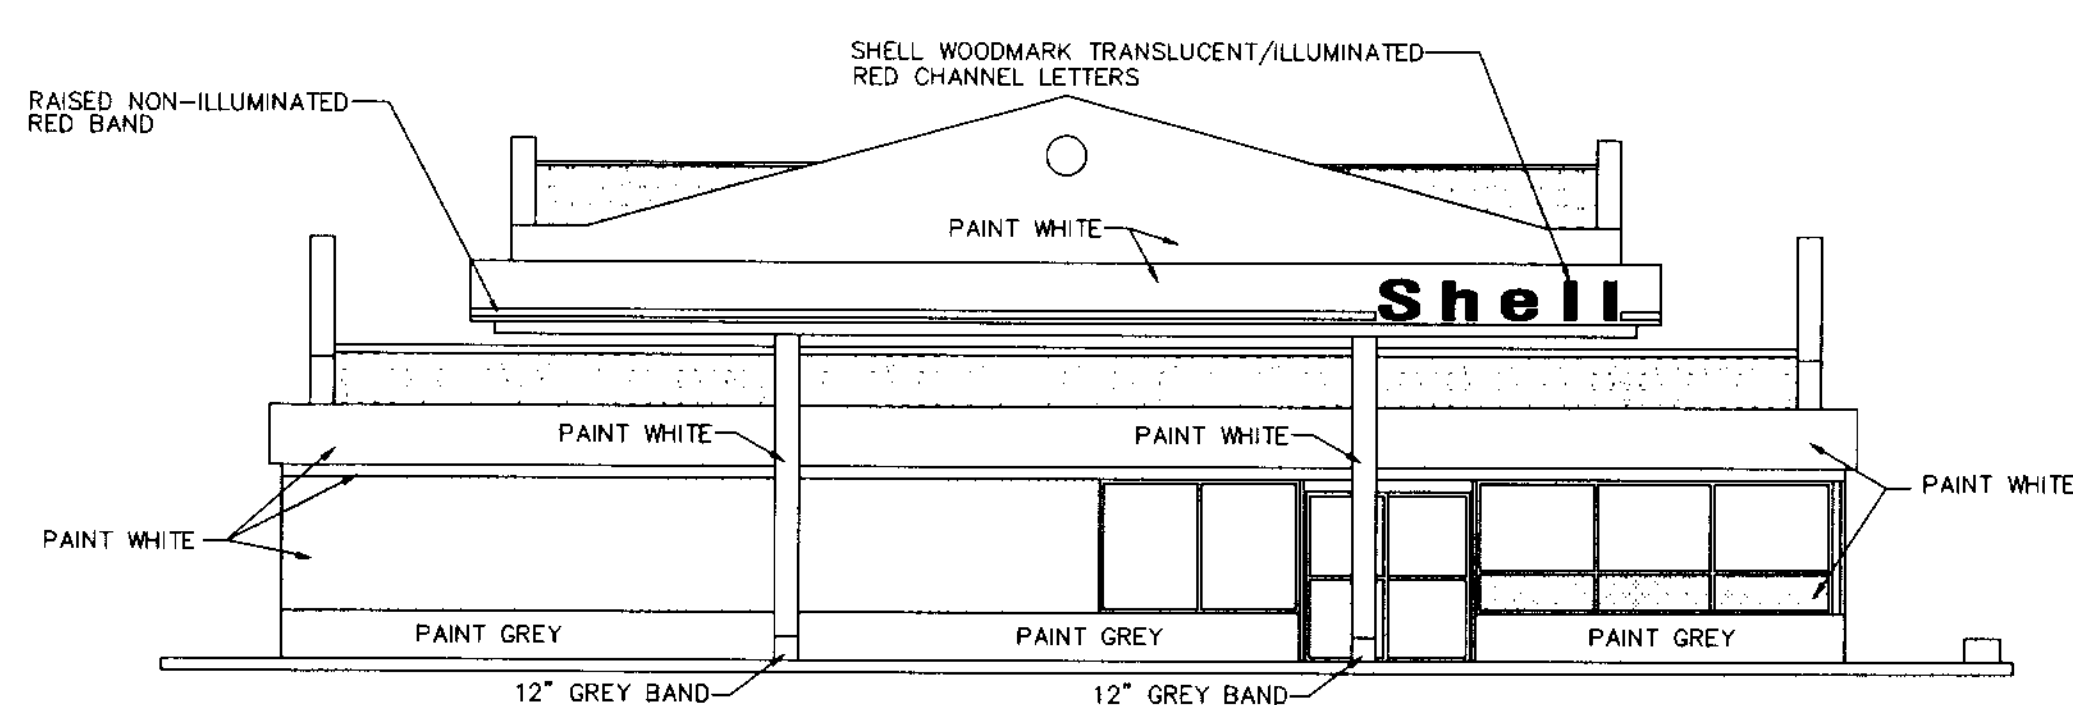

WEST ELEVATION
SCALE: 1/8" = 1'-0"

NO.	DATE	REVISION	BY	CHK
1	5/8/01	REV CANOPY BANDS PER COMMENTS	DDB	
PLANS PREPARED BY:				
MDM Services, Inc. ENGINEERING & ENVIRONMENTAL 1412 S.W. 34th AVE. DEERFIELD BEACH, FL. 33442 E.B. # 4887 (854) 427-3076			MAY 15 2001 RICHARD R. MORRIS FL. P.E. REG # 34748 CIVIL	
 EQUIVA SERVICES LLC				
12700 NORTHBOROUGH DRIVE HOUSTON, TX. 77067-2508				
Shell 				
Texaco 				
BUILDING ELEVATION IMAGE UPGRADE 4701 W. SAMPLE ROAD COCONUT CREEK, FL.				
SCALE AS NOTED		CHECKED BY:		
DATE 9/18/00		APPROVED BY:		
DRAWN BY DDB		MDM JOB NO. 0415	DWG NO. E-1	SHEET NO.
SITE NO.				