




**SOUTH ELEVATION**  
1/4" = 1'-0"

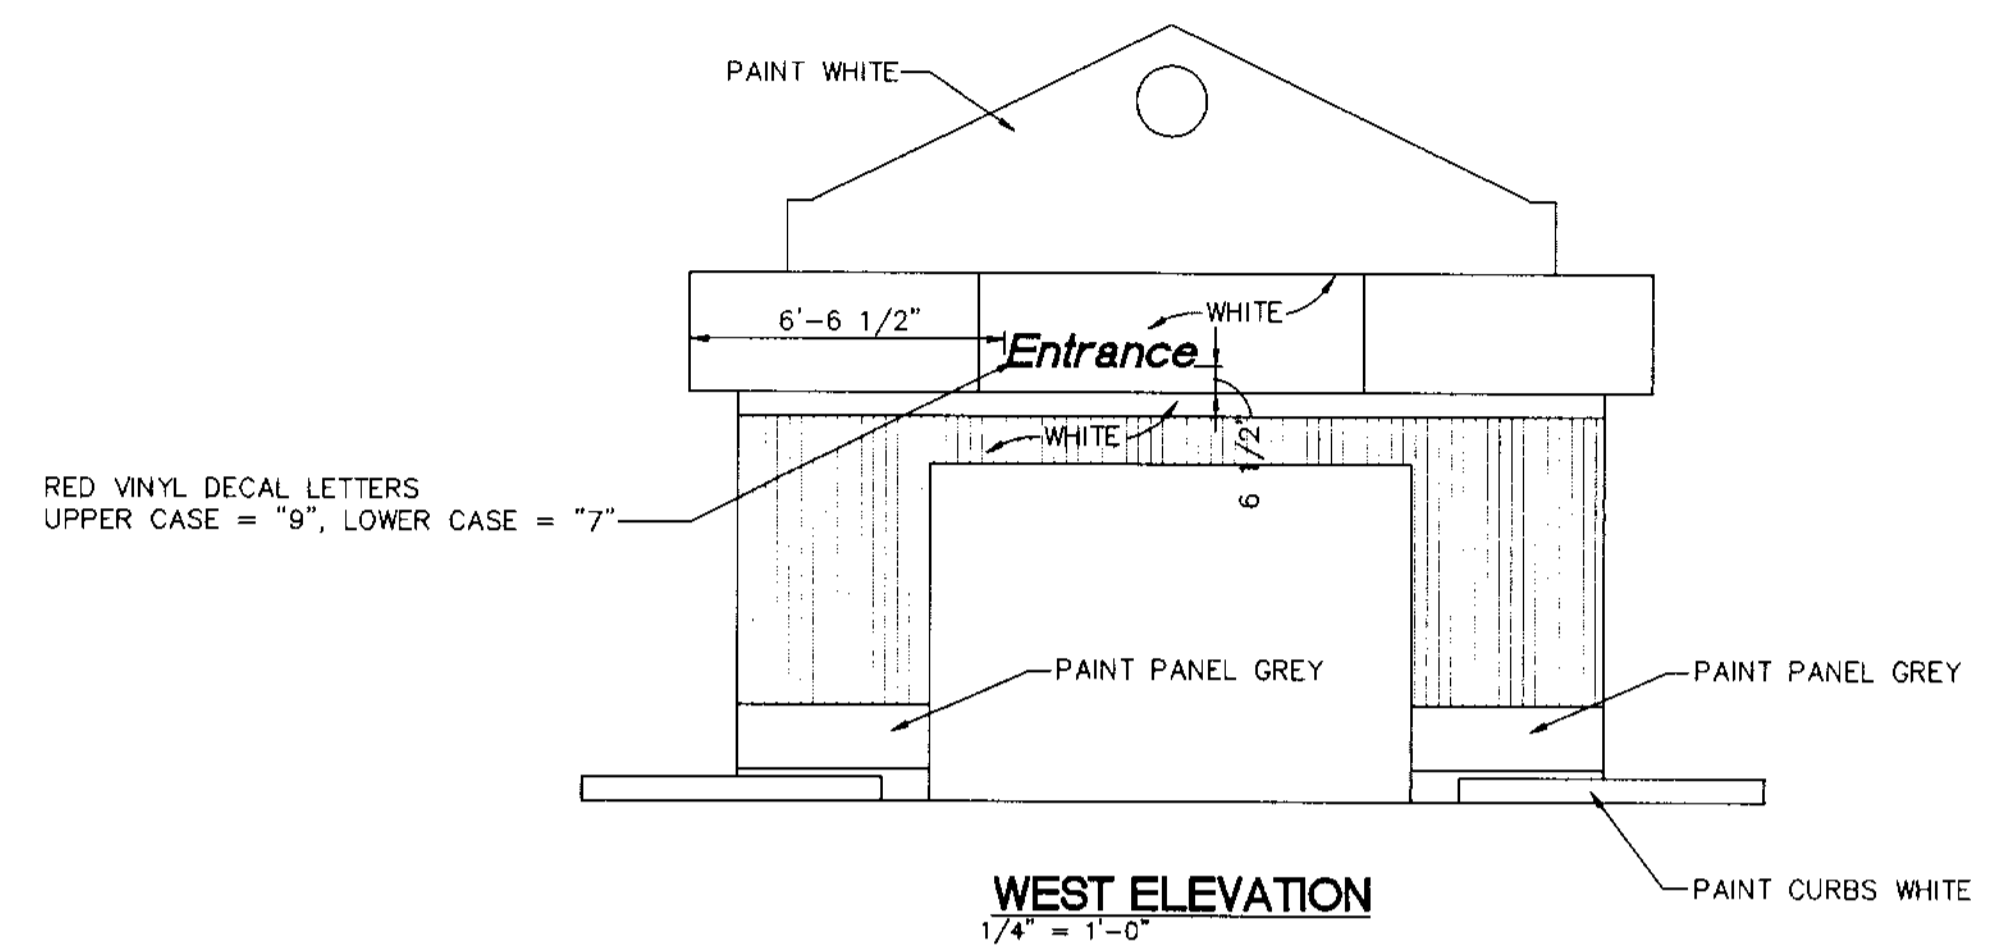

**WEST ELEVATION**  
1/4" = 1'-0"

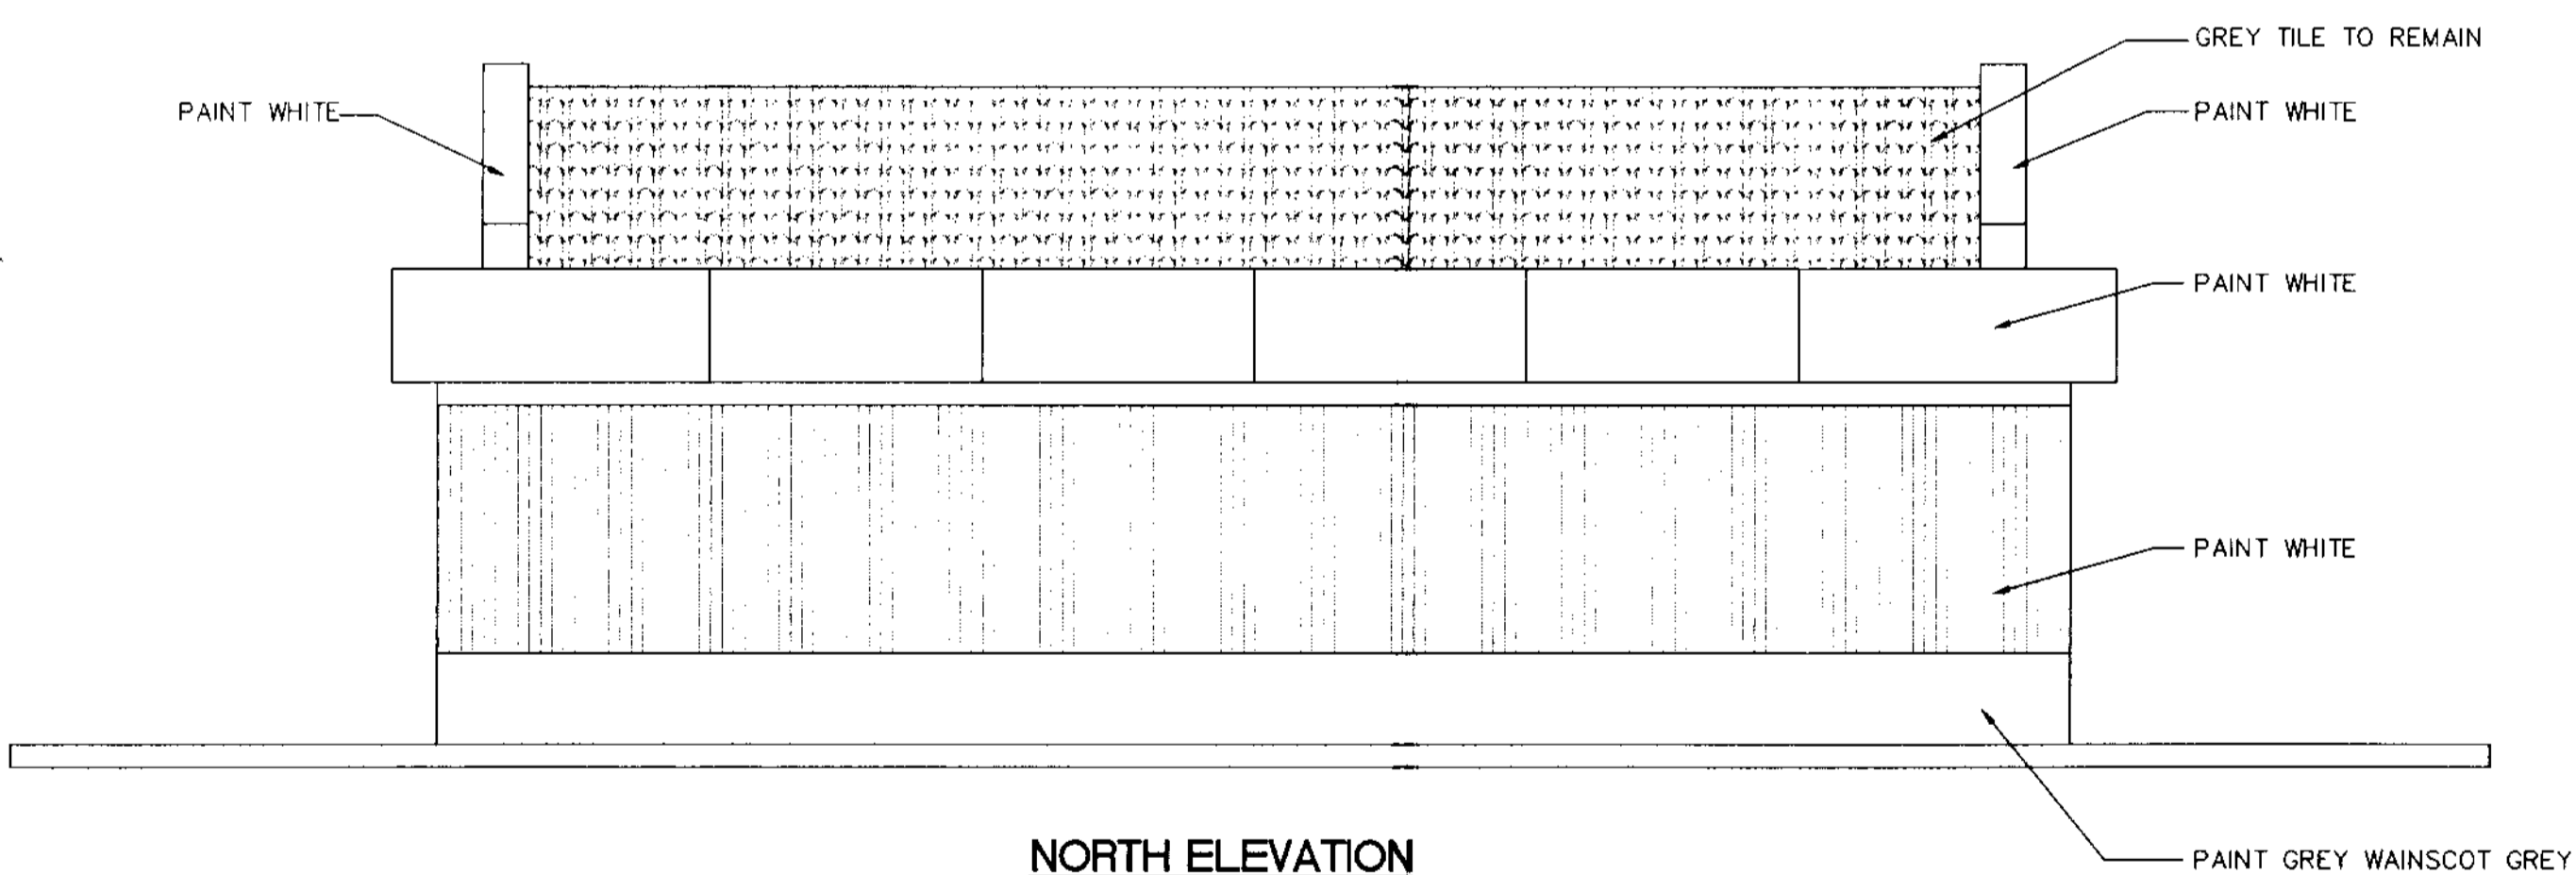

**NORTH ELEVATION**  
1/4" = 1'-0"

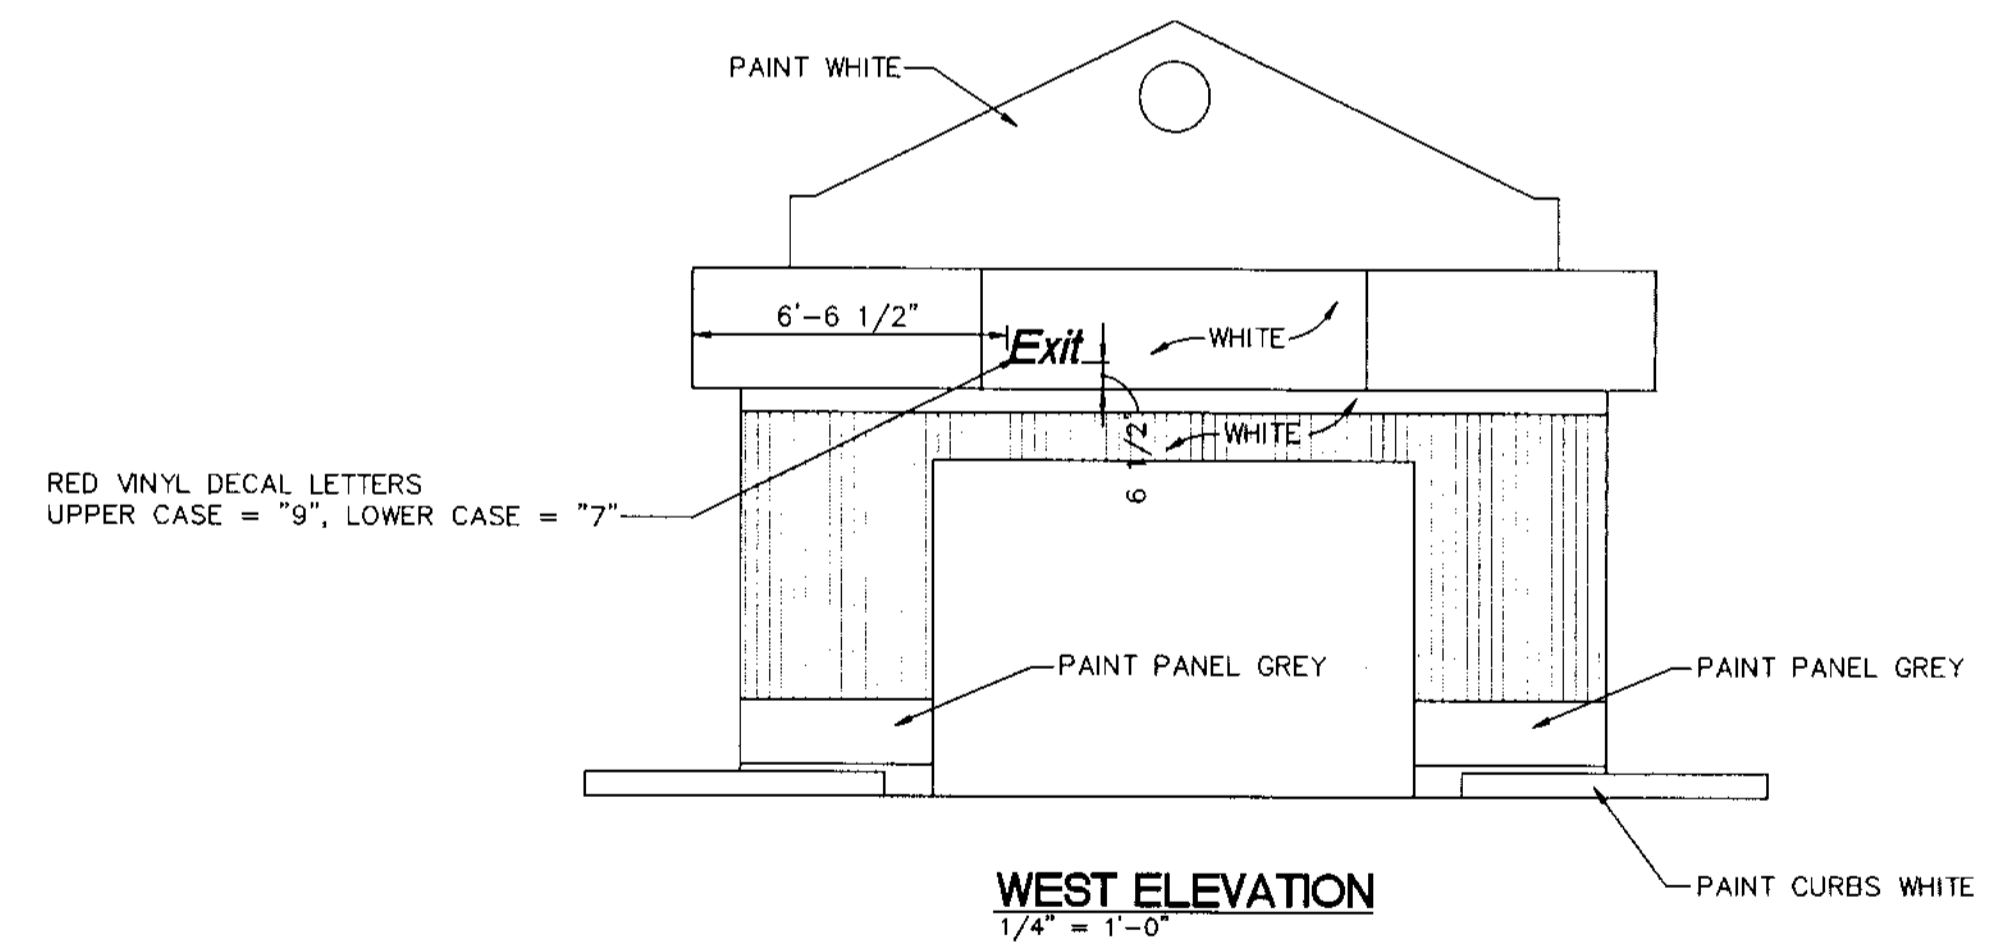

**WEST ELEVATION**  
1/4" = 1'-0"

NO.	DATE	REVISION	BY	CHK
1	5/7/01	REMOVED FORMULA FINISH SIGNAGE PER OWNER	DDB	
PLANS PREPARED BY:				
 <b>MDM Services, Inc.</b> <small>ENGINEERING &amp; ENVIRONMENTAL 1412 S.W. 34th AVE. DEERFIELD BEACH, FL 33442 E.S. # 4857</small>			 <small>RICHARD R. MORRIS FL. REG. # 34748 CIVIL</small>	
 <b>EQUIVA SERVICES LLC</b> <small>12700 NORTHBOROUGH DRIVE HOUSTON, TX. 77067-2508</small>				
<b>4701 W. SAMPLE ROAD COCONUT CREEK, FL. CARWASH IMAGE UPGRADE</b>				
SCALE	AS NOTED	CHECKED BY:		
DATE	8/22/00	APPROVED BY:		
DRAWN BY	DDB	MDM JOB NO.	DWG NO.	SHEET NO.
SITE NO.		0415	CW-1	