




SIDE ELEVATION
NO SCALE

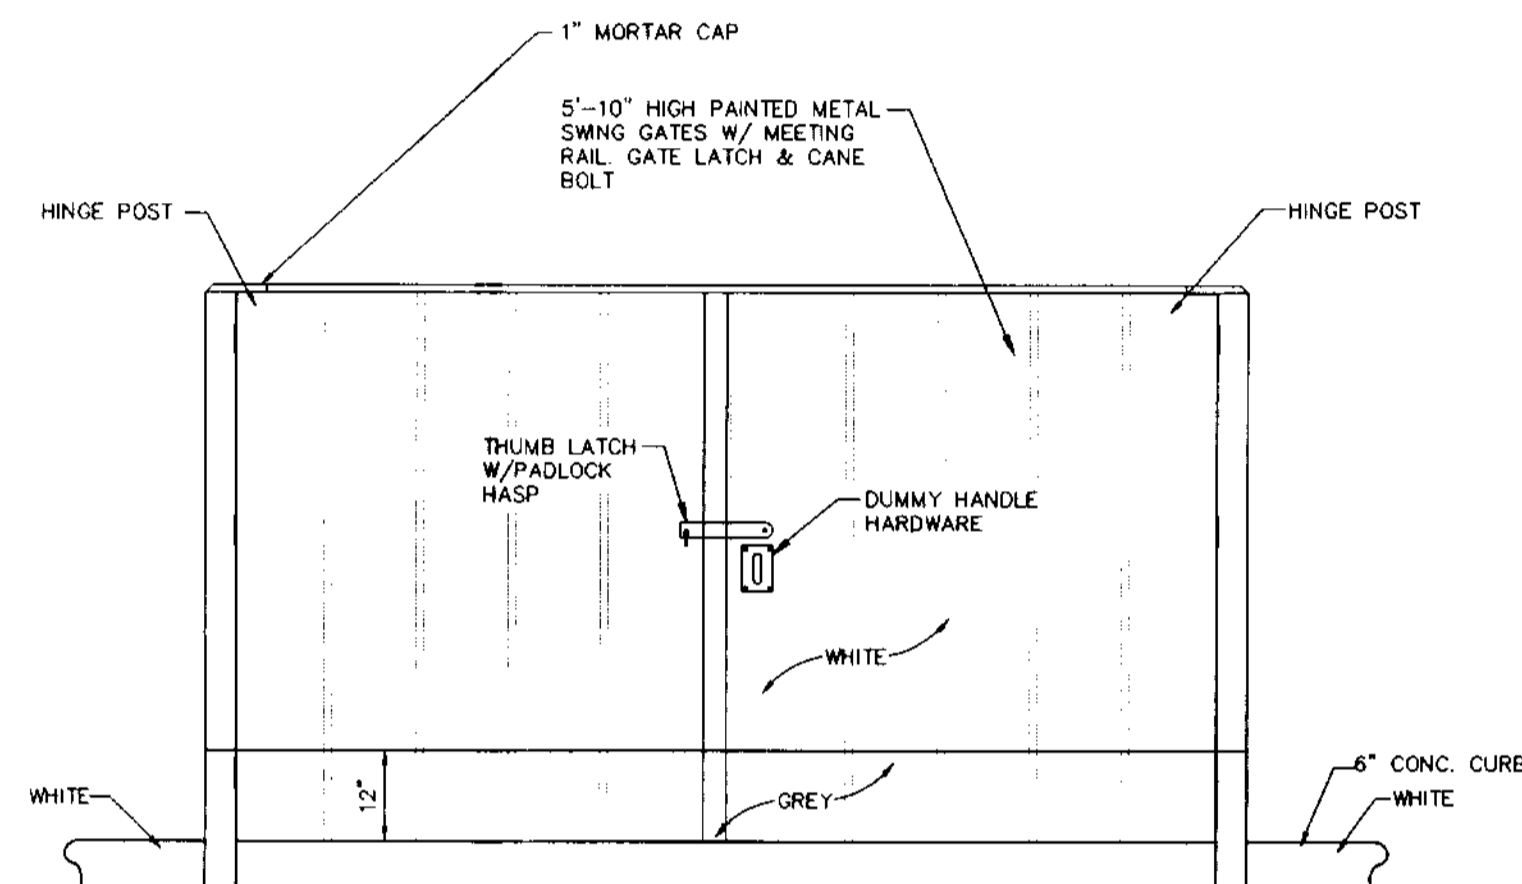

FRONT ELEVATION
NO SCALE

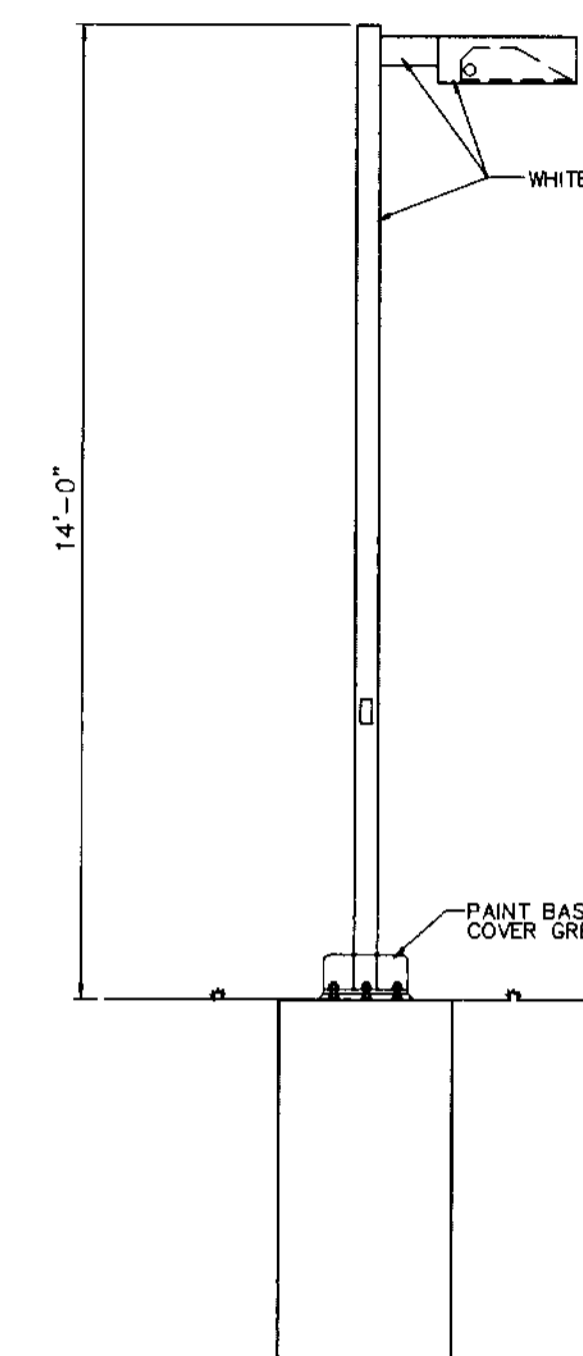

STANDARD SINGLE HEAD YARD LIGHT
NO SCALE

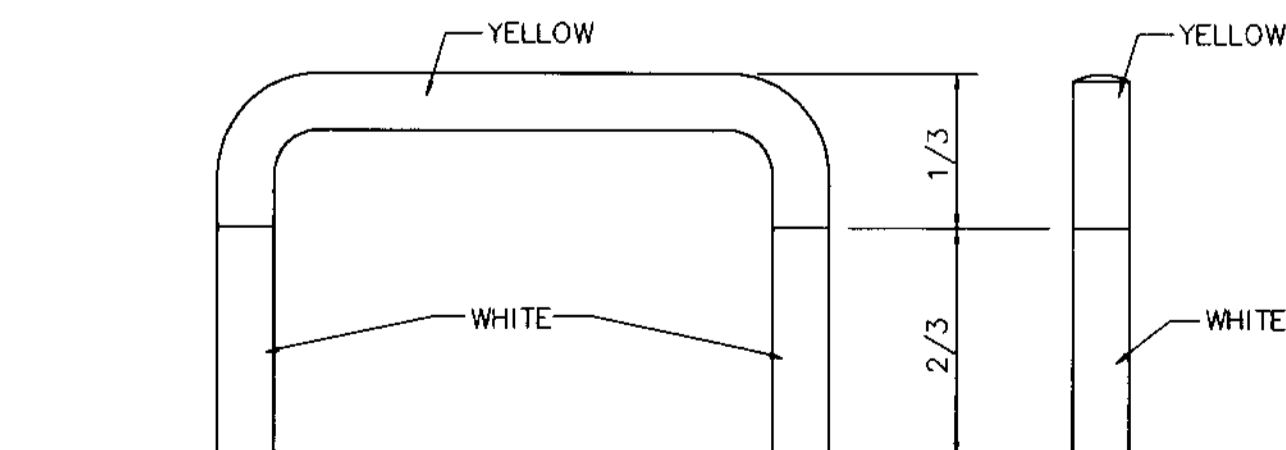

HORSESHOE BUMPER **BOLLARD**

BUMPER POST PAINTING DETAIL
NO SCALE

NO.	DATE	REVISION	BY	CHK

PLANS PREPARED BY:

MDM
Services, Inc.
ENGINEERING & ENVIRONMENTAL
1412 S.W. 34th AVE. DEERFIELD BEACH, FL 33442
E.B. # 4857 (954) 427-3076

MAY 15 2001

RICHARD E. MORRIS
FL. P.E. REG. # 34148
CIV.

EQUIVA SERVICES LLC

12700 NORTHBOROUGH DRIVE
HOUSTON, TX. 77067-2508

EQUILON Shell

MOTIVA Texaco

YARD DETAILS IMAGE UPGRADE
4701 W. SAMPLE ROAD
COCONUT CREEK, FL.

SCALE	AS NOTED	CHECKED BY:	
DATE	5/7/01	APPROVED BY:	
DRAWN BY	DDB	MDM JOB NO.	0415
SITE NO.		DWG NO.	YD-1
		SHEET NO.	