

**ARCHITECT**  
**JEFF FALKANGER & ASSOCIATES INCORPORATED**

614 SOUTH FEDERAL HWY.  
 FT. LAUDERDALE, FL 33301  
 (305) 764-6575

2830 WINKLER AVENUE  
 SUITE #108-A  
 FT. MYERS, FL 33916  
 (813) 277-9333

COPYRIGHT © 1994 ARCHITECT JEFF FALKANGER AND ASSOCIATES INC. ALL RIGHTS RESERVED. THIS DOCUMENT OR PARTS THEREOF, MAY NOT BE REPRODUCED IN ANY FORM WITHOUT PERMISSION.

DESIGNED \_\_\_\_\_  
 DRAWN \_\_\_\_\_  
 CHECKED \_\_\_\_\_  
 MAR 28 1994

25 MAR 1994  
 SIGN PERMIT REVISIONS

REVISIONS


COMM 92079 C/TE

**SHELL OIL CO.**  
**AMERICAN EQUITY SITE DEVELOPERS**

LYONS & SAMPLE RD.  
 COCONUT CREEK, FL.


EXTERIOR ELEVATIONS

A-2 OF 7

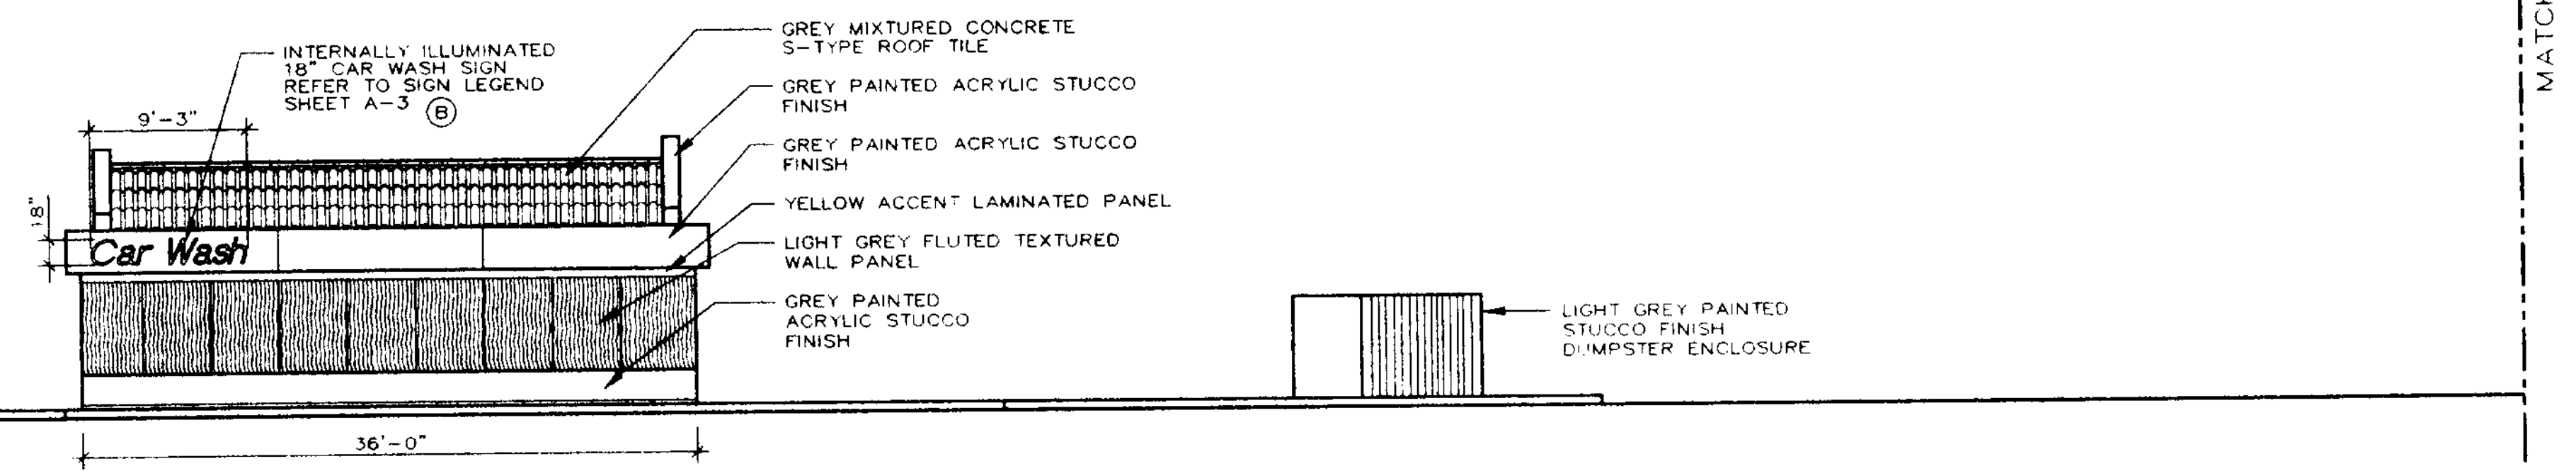


**SOUTH ELEVATION - SAMPLE ROAD**

SCALE: 1/8" = 1'-0"

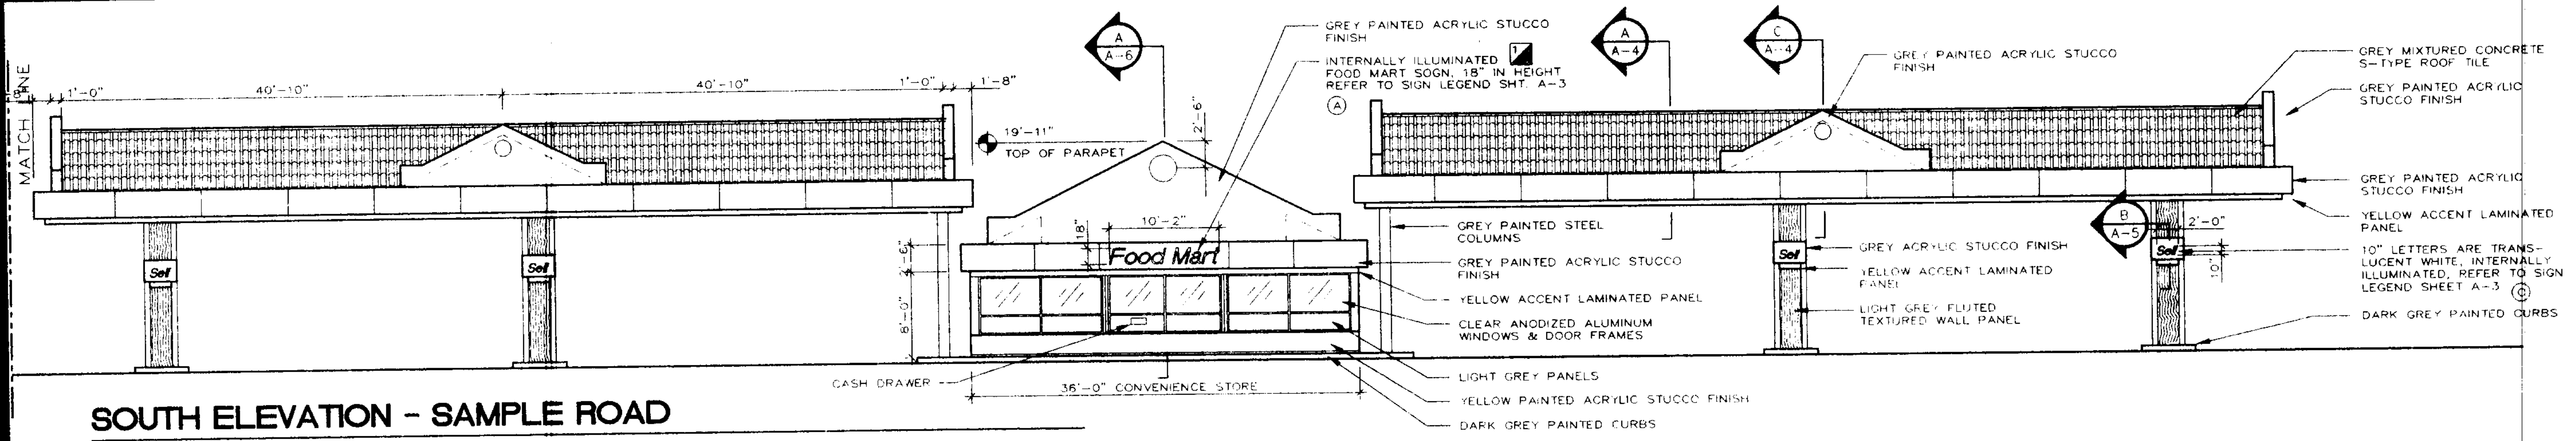


**SOUTH ELEVATION - SAMPLE ROAD**

SCALE: 1/8" = 1'-0"

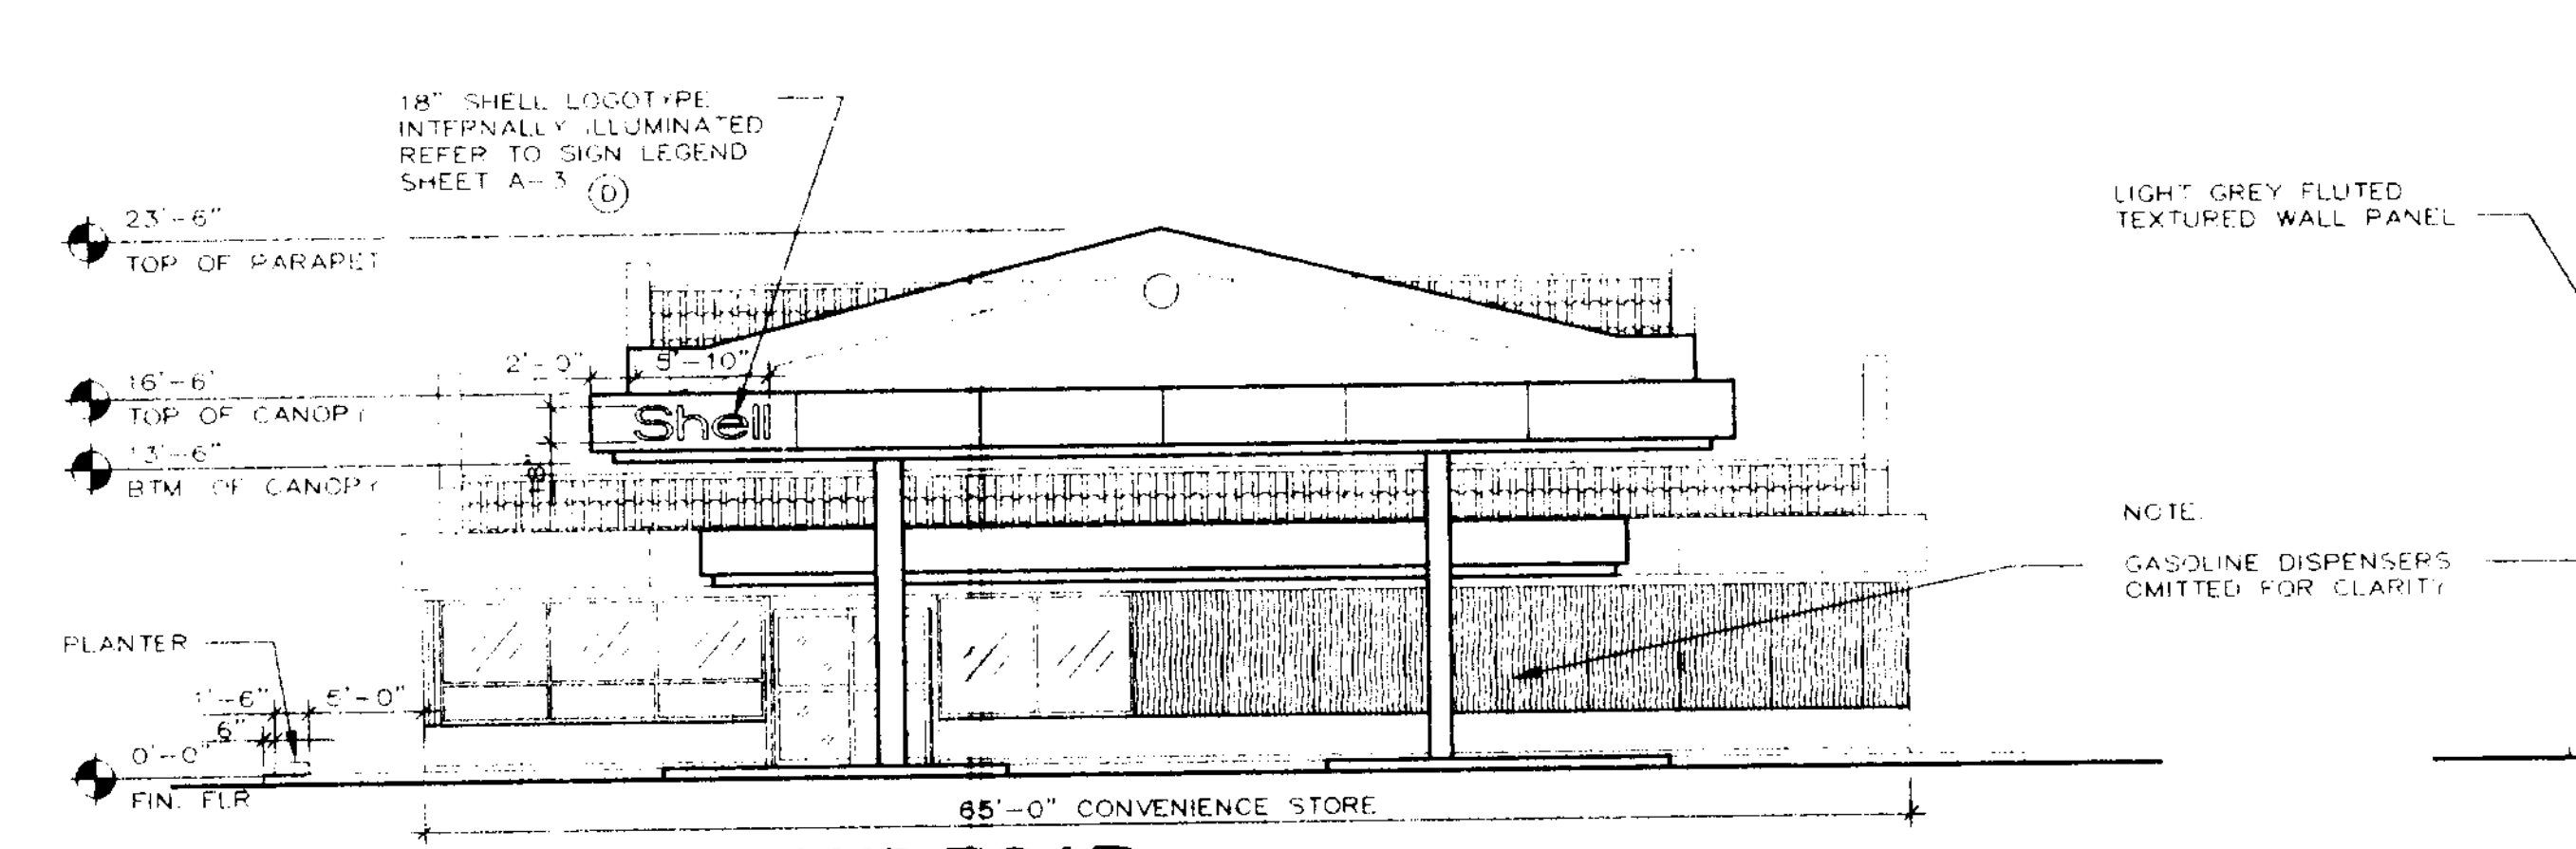


**EAST ELEVATION - LYONS ROAD**

SCALE: 1/8" = 1'-0"

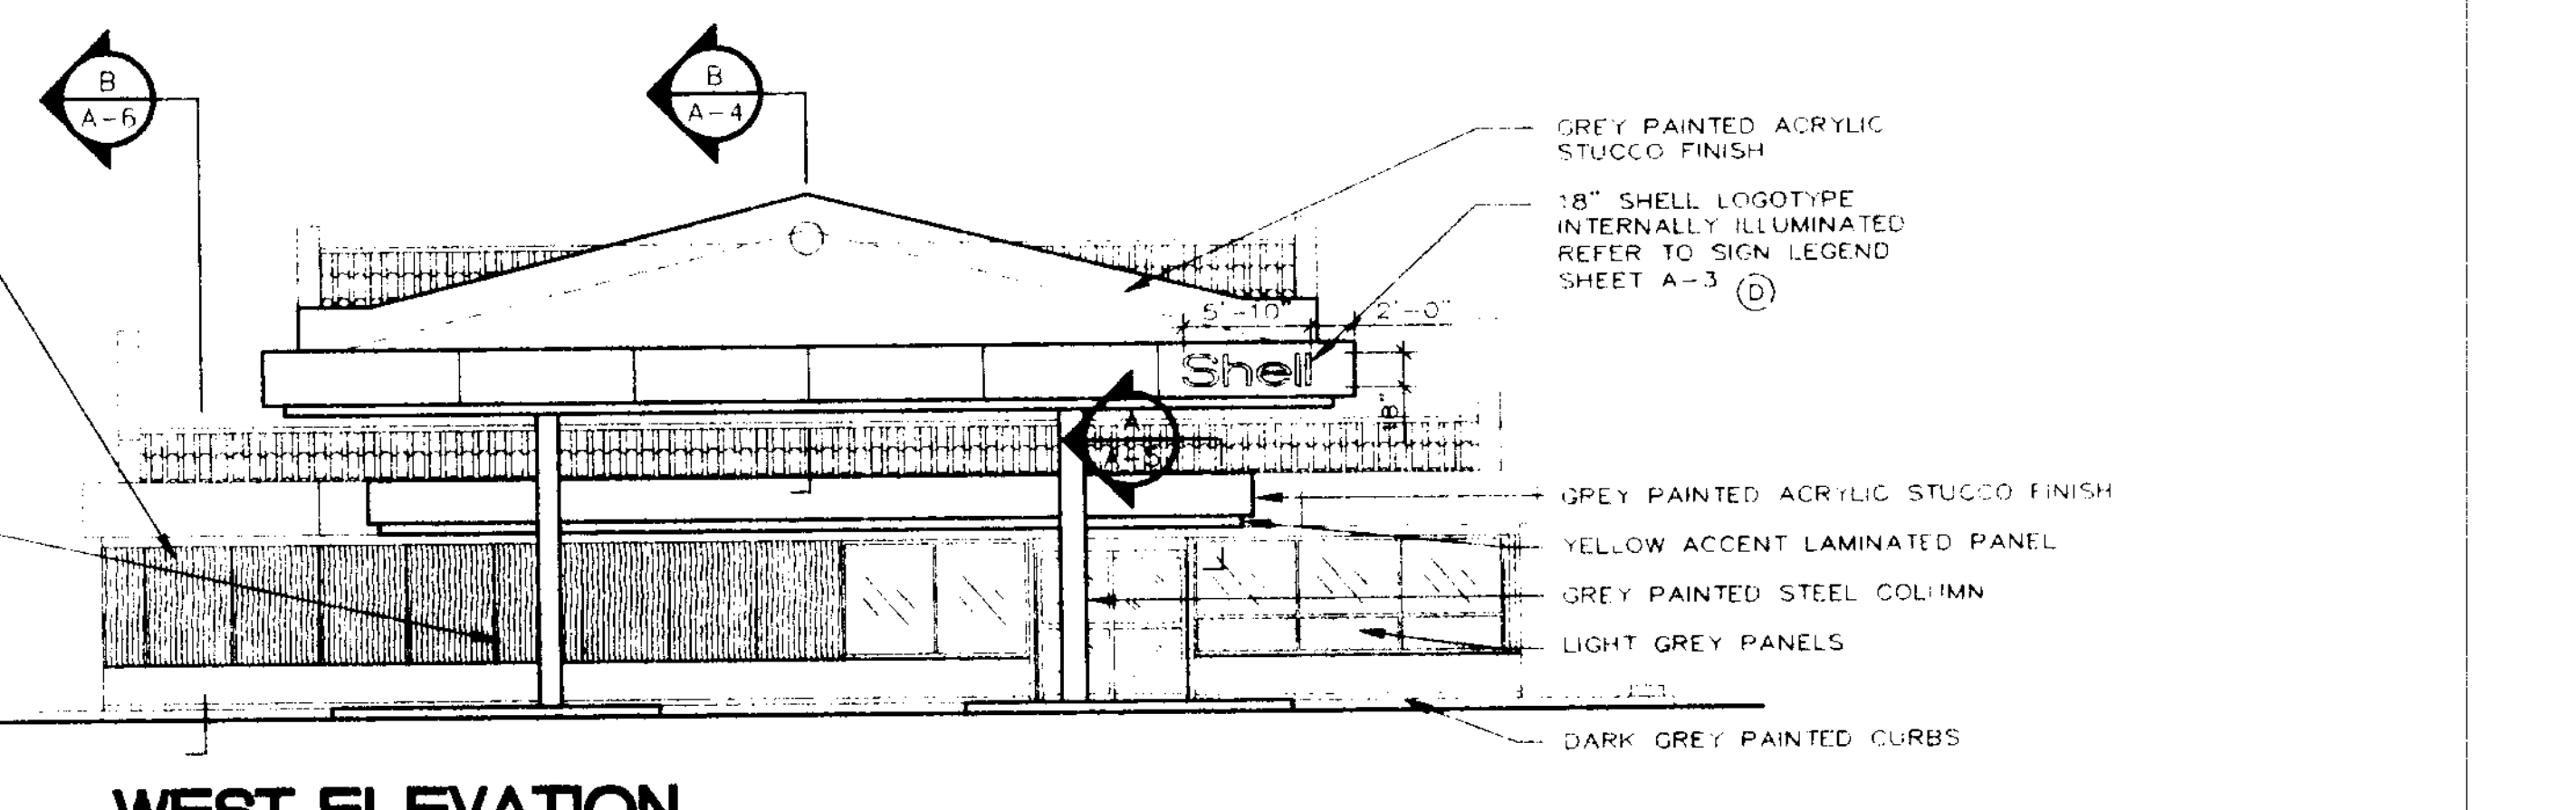

**WEST ELEVATION**

SCALE: 1/8" = 1'-0"

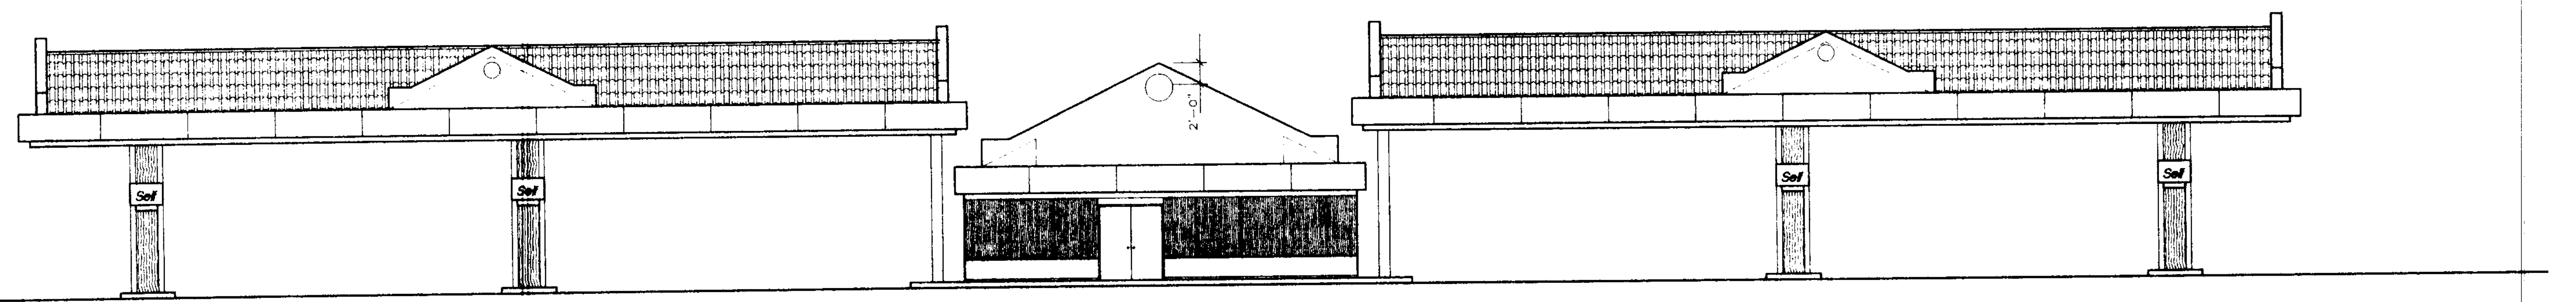

**NORTH ELEVATION**