

SITE DEVELOPMENT DRAWINGS FOR:

SHELL/DAILY'S C-STORE NO. 1810

4701 WEST SAMPLE ROAD

CITY OF COCONUT CREEK, FL

SECTION 18, TOWNSHIP 48S, RANGE 42E

FOR FIRST COAST ENERGY


THOMAS ENGINEERING GROUP
 CIVIL ENGINEERS - PROJECT MANAGERS - LAND PLANNING - LANDSCAPE ARCHITECTS

1000 CORPORATE DR. FT. LAUDERDALE, FL 33334
 4850 W. KENNEDY BLVD. FT. 125 W. INDIANTOWN RD. JUPITER, FL 33458
 PH: (954) 202-7000 T: 813-379-4100 P: 561-203-7603


REVISIONS				
REV.	DATE	COMMENT	BY	BY
1	02/9/16	PER DRC COMMENTS	MEC	
2	06/7/16	UPDATE SHEET INDEX	MEC	
3	09/28/16	PER DRC COMMENTS	KNN	
4	1/31/17	PER DRC COMMENTS	KNN	

811 KNOW WHAT'S BELOW
 ALWAYS CALL 811 BEFORE YOU DIG
 It's fast. It's free. It's the law.
 www.callsunshine.com

VICINITY \ AERIAL MAP

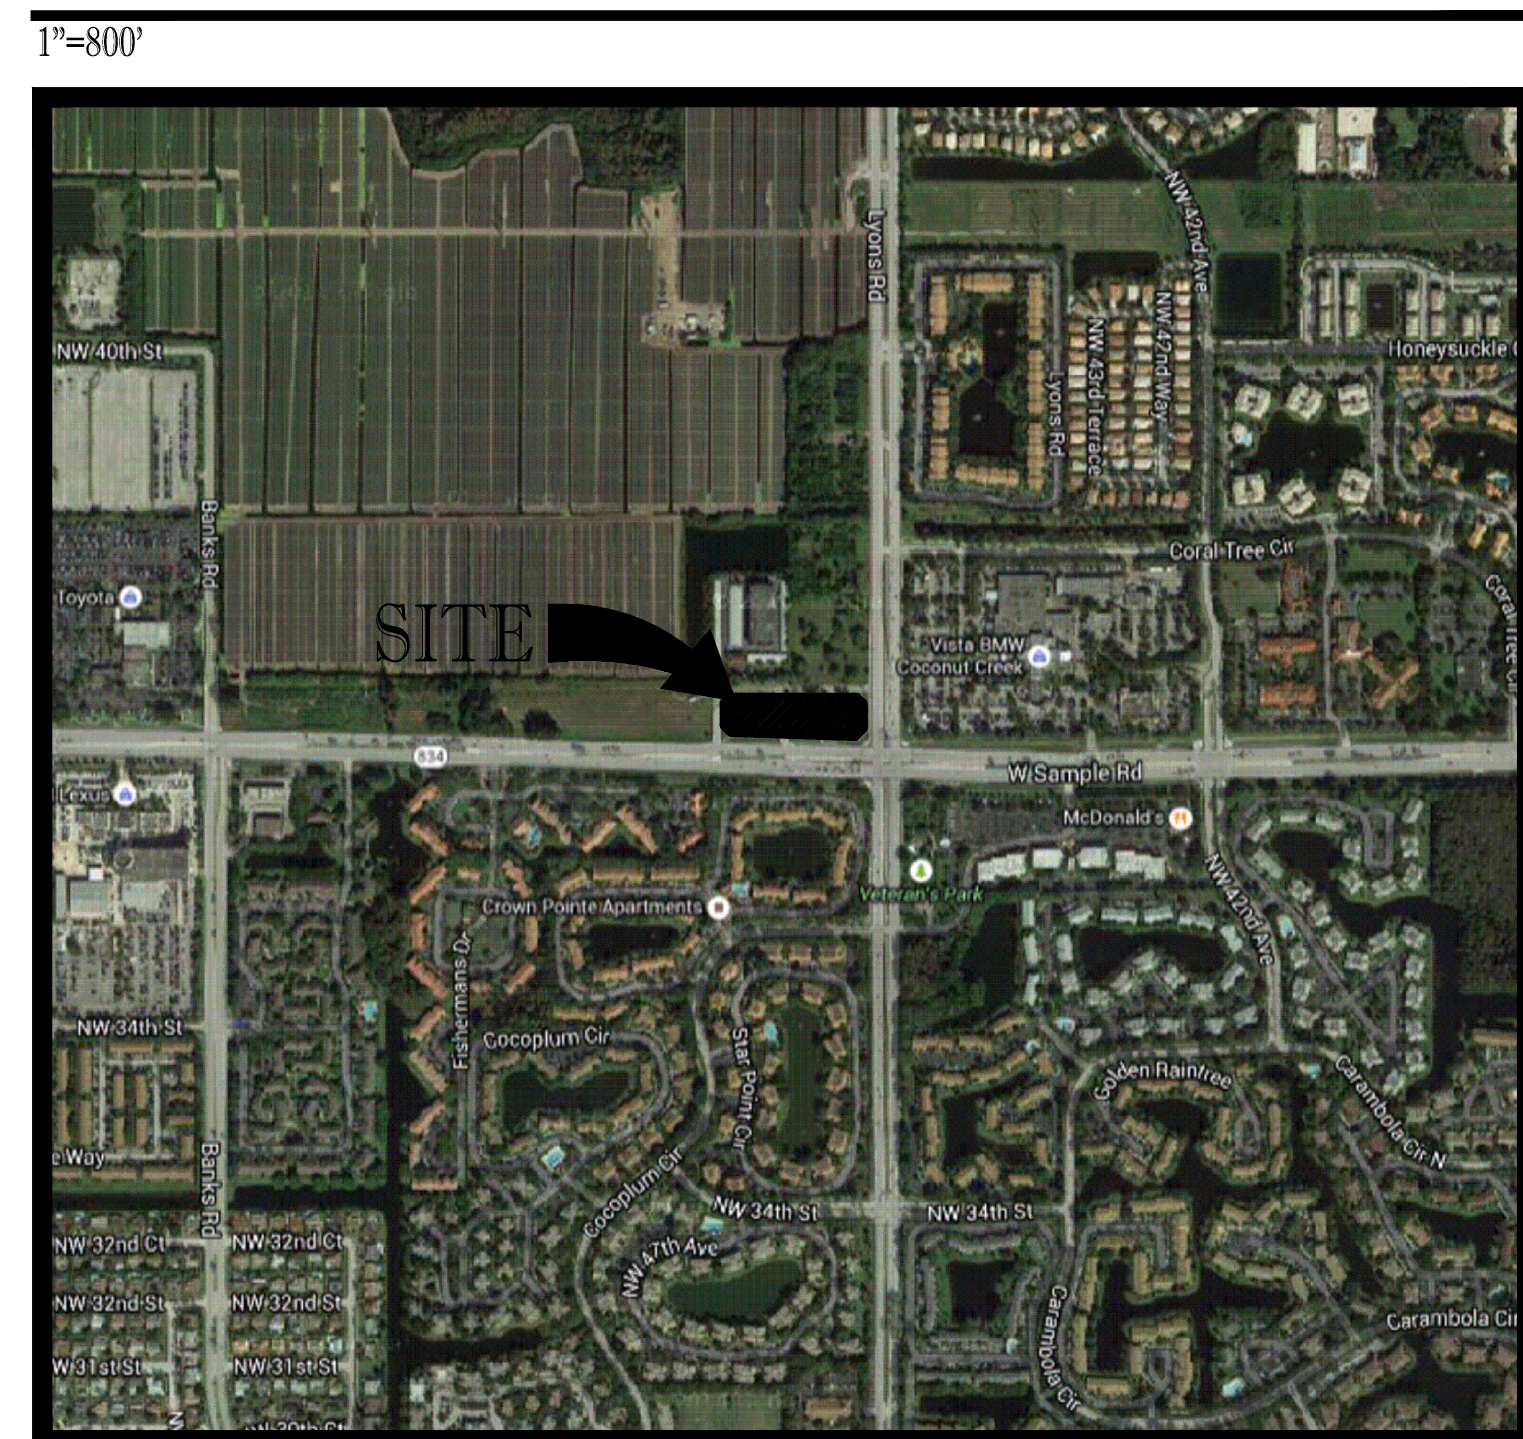

LOCATION MAP

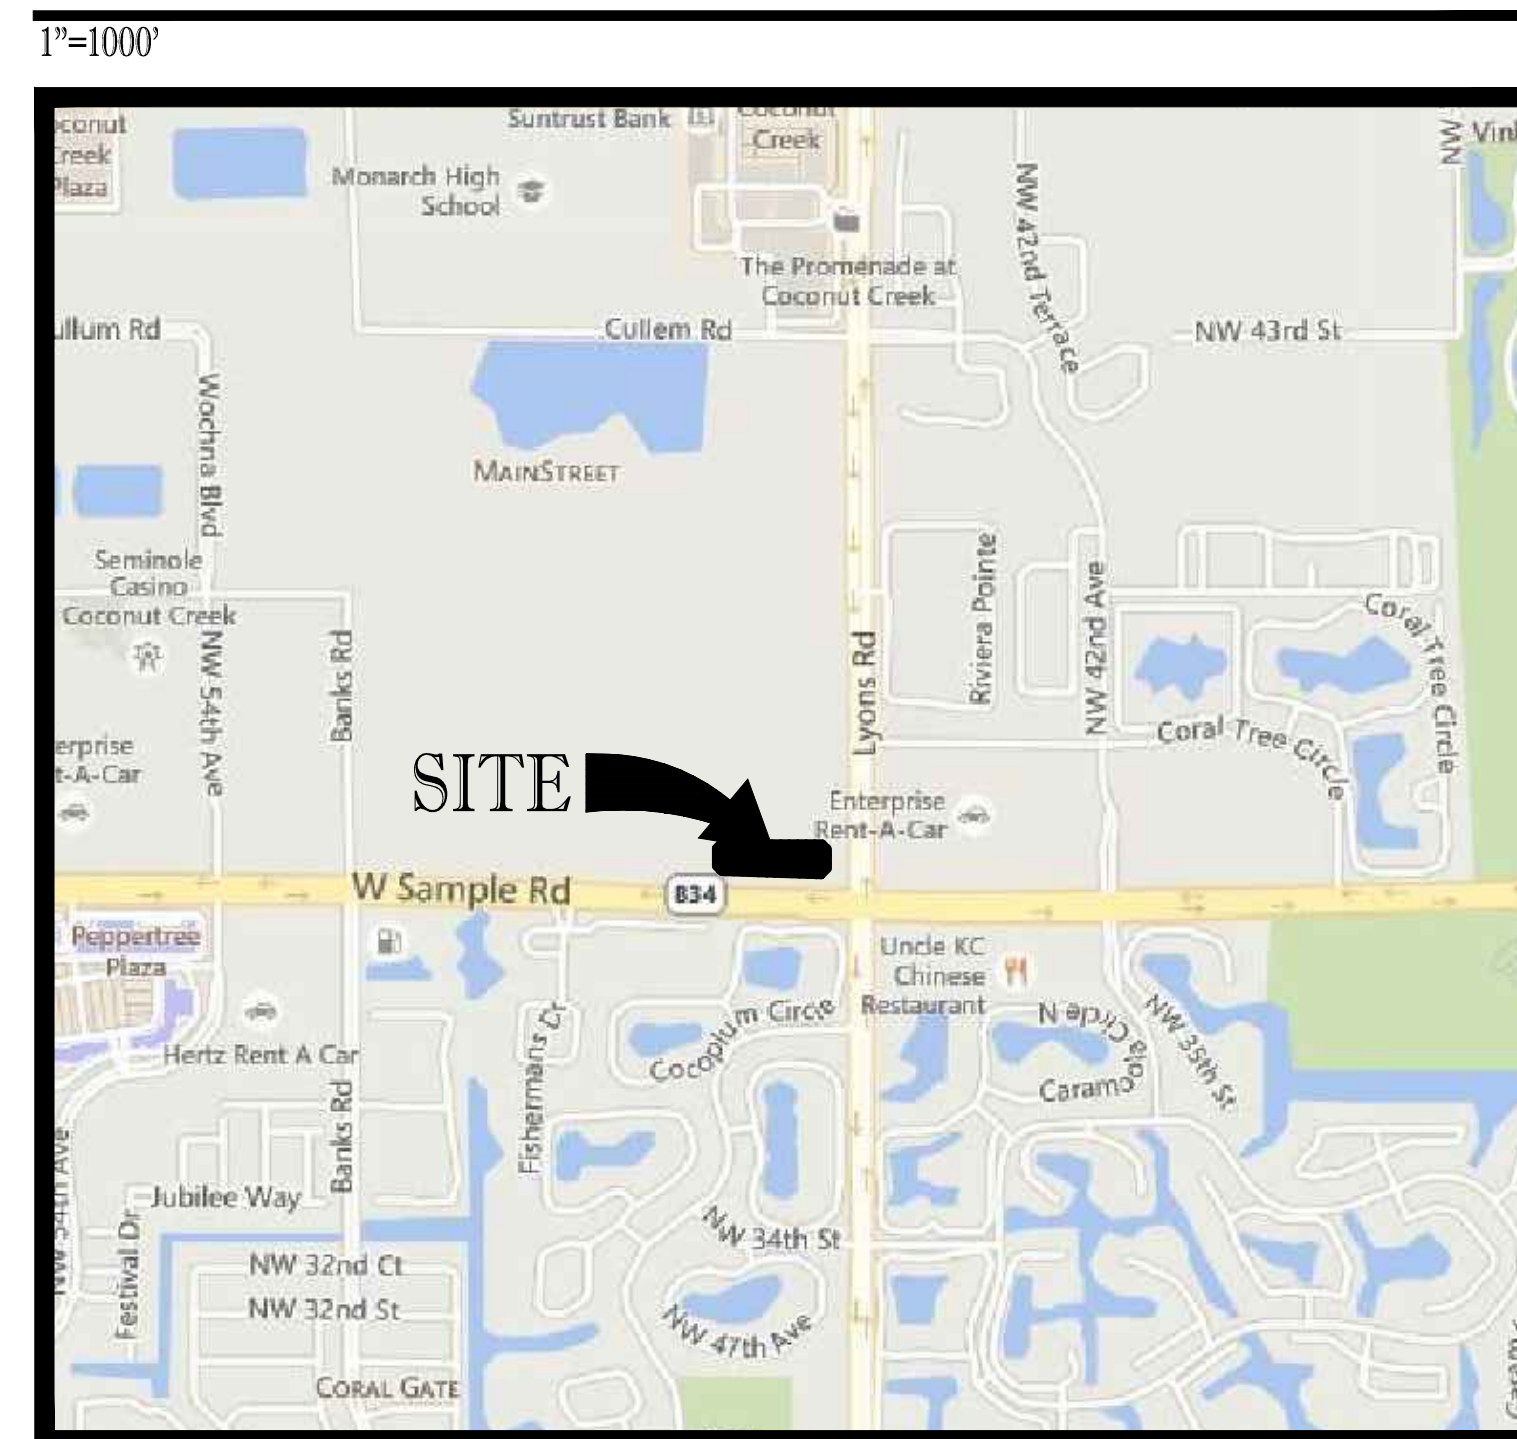

SHEET INDEX

PLANS BY THOMAS ENGINEERING GROUP:	
COVER SHEET	C-01
EROSION CONTROL PLAN	C-02
SITE PLAN	C-03
SITE DETAILS	C-04
GEOMETRIC CONTROL PLAN	C-05
PAVING, GRADING & DRAINAGE PLAN	C-06
PAVING, GRADING & DRAINAGE DETAILS	C-07
WATER, SEWER & UTILITIES PLAN	C-08
UTILITY DETAILS	C-09 & C-10
TREE DISPOSITION PLAN	L-01
LANDSCAPE PLANTING PLAN	L-02
LANDSCAPE DETAILS & NOTES	L-03
LANDSCAPE SECTIONS	L-04
PLANS BY OTHERS:	
BOUNDARY AND TOPOGRAPHIC SURVEY (PULICE LAND SURVEYORS, INC.)	1 OF 1
FLOOR PLAN	A 2.01
ROOF PLAN	A 2.02
CAR WASH FLOOR PLAN	A 2.03
ELEVATIONS	A 3.01
COLORED ELEVATIONS	AC 3.01
SITE PHOTOMETRIC PLAN	E1.1

SITE ENTITLEMENTS

PROJECT No.:	F140188
CHECKED BY:	AAM
DATE:	07/28/15 (TYP.)
CAD I.D.:	F140188 - COVER

PROJECT:

**SHELL / DAILY'S
C-STORE No. 1810**

FOR

**FIRST COAST
ENERGY**

CITY OF COCONUT CREEK
FLORIDA

THOMAS ENGINEERING GROUP

RADICE III
 1000 CORPORATE DRIVE, SUITE 250
 FORT LAUDERDALE, FL 33334
 PH: (954) 202-7000
 FX: (954) 202-7070
 www.ThomasEngineeringGroup.com

MICHAEL A. TROXELL

PROFESSIONAL ENGINEER
 June 30, 2017
 FLORIDA LICENSE No. 55672
 FLORIDA BUSINESS CERT. OF AUTH. No. 27528

SHEET TITLE:

COVER SHEET

SHEET NUMBER:

C-01

ADMINISTRATIVE APPROVAL 10-26-17

APPROVED

PREPARED BY

THOMAS ENGINEERING GROUP

CIVIL ENGINEERS - PROJECT MANAGERS - LAND PLANNING - LANDSCAPE ARCHITECTS
 RADICE III PH: (954) 202-7000
 1000 CORPORATE DRIVE, SUITE 250 FT. LAUDERDALE, FL. 33334 FX: (954) 202-7070
 www.ThomasEngineeringGroup.com

LEGAL DESCRIPTION:
 TRACT "C" OF "LYONS AND SAMPLE ROAD PLAT" ACCORDING TO THE PLAT THEREOF AS RECORDED IN PLAT BOOK 152 AT PAGE 44 OF THE PUBLIC RECORDS OF BROWARD COUNTY, FLORIDA.

Printed on Friday, June 30, 2017, 1:59 PM by radice.03@thomaseng.com